
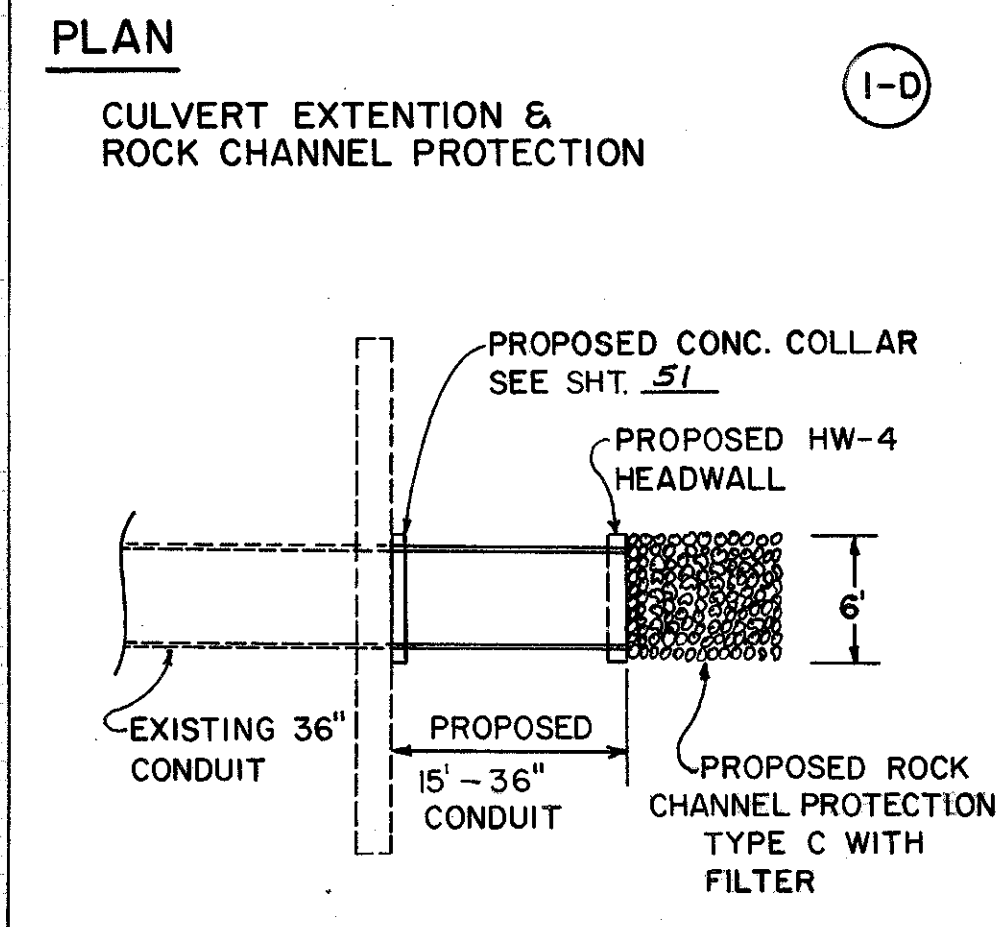


| END AREA | VOLUME | | SEEDING | |
|----------|--------|------|---------|------|
| | CUT | FILL | CUT | FILL |
| 42 | 56 | | 0 | |
| 66 | 76 | | 200 | |
| 29 | 26 | | 72 | |
| 62 | 53 | | 361 | |
| 38 | 31 | | 58 | |
| 44 | 29 | | 336 | |
| 9 | 0 | | 63 | |
| 8 | 0 | | 358 | |
| 0 | 0 | | 0 | |
| 66 | | | 328 | |
| 52 | | | | |

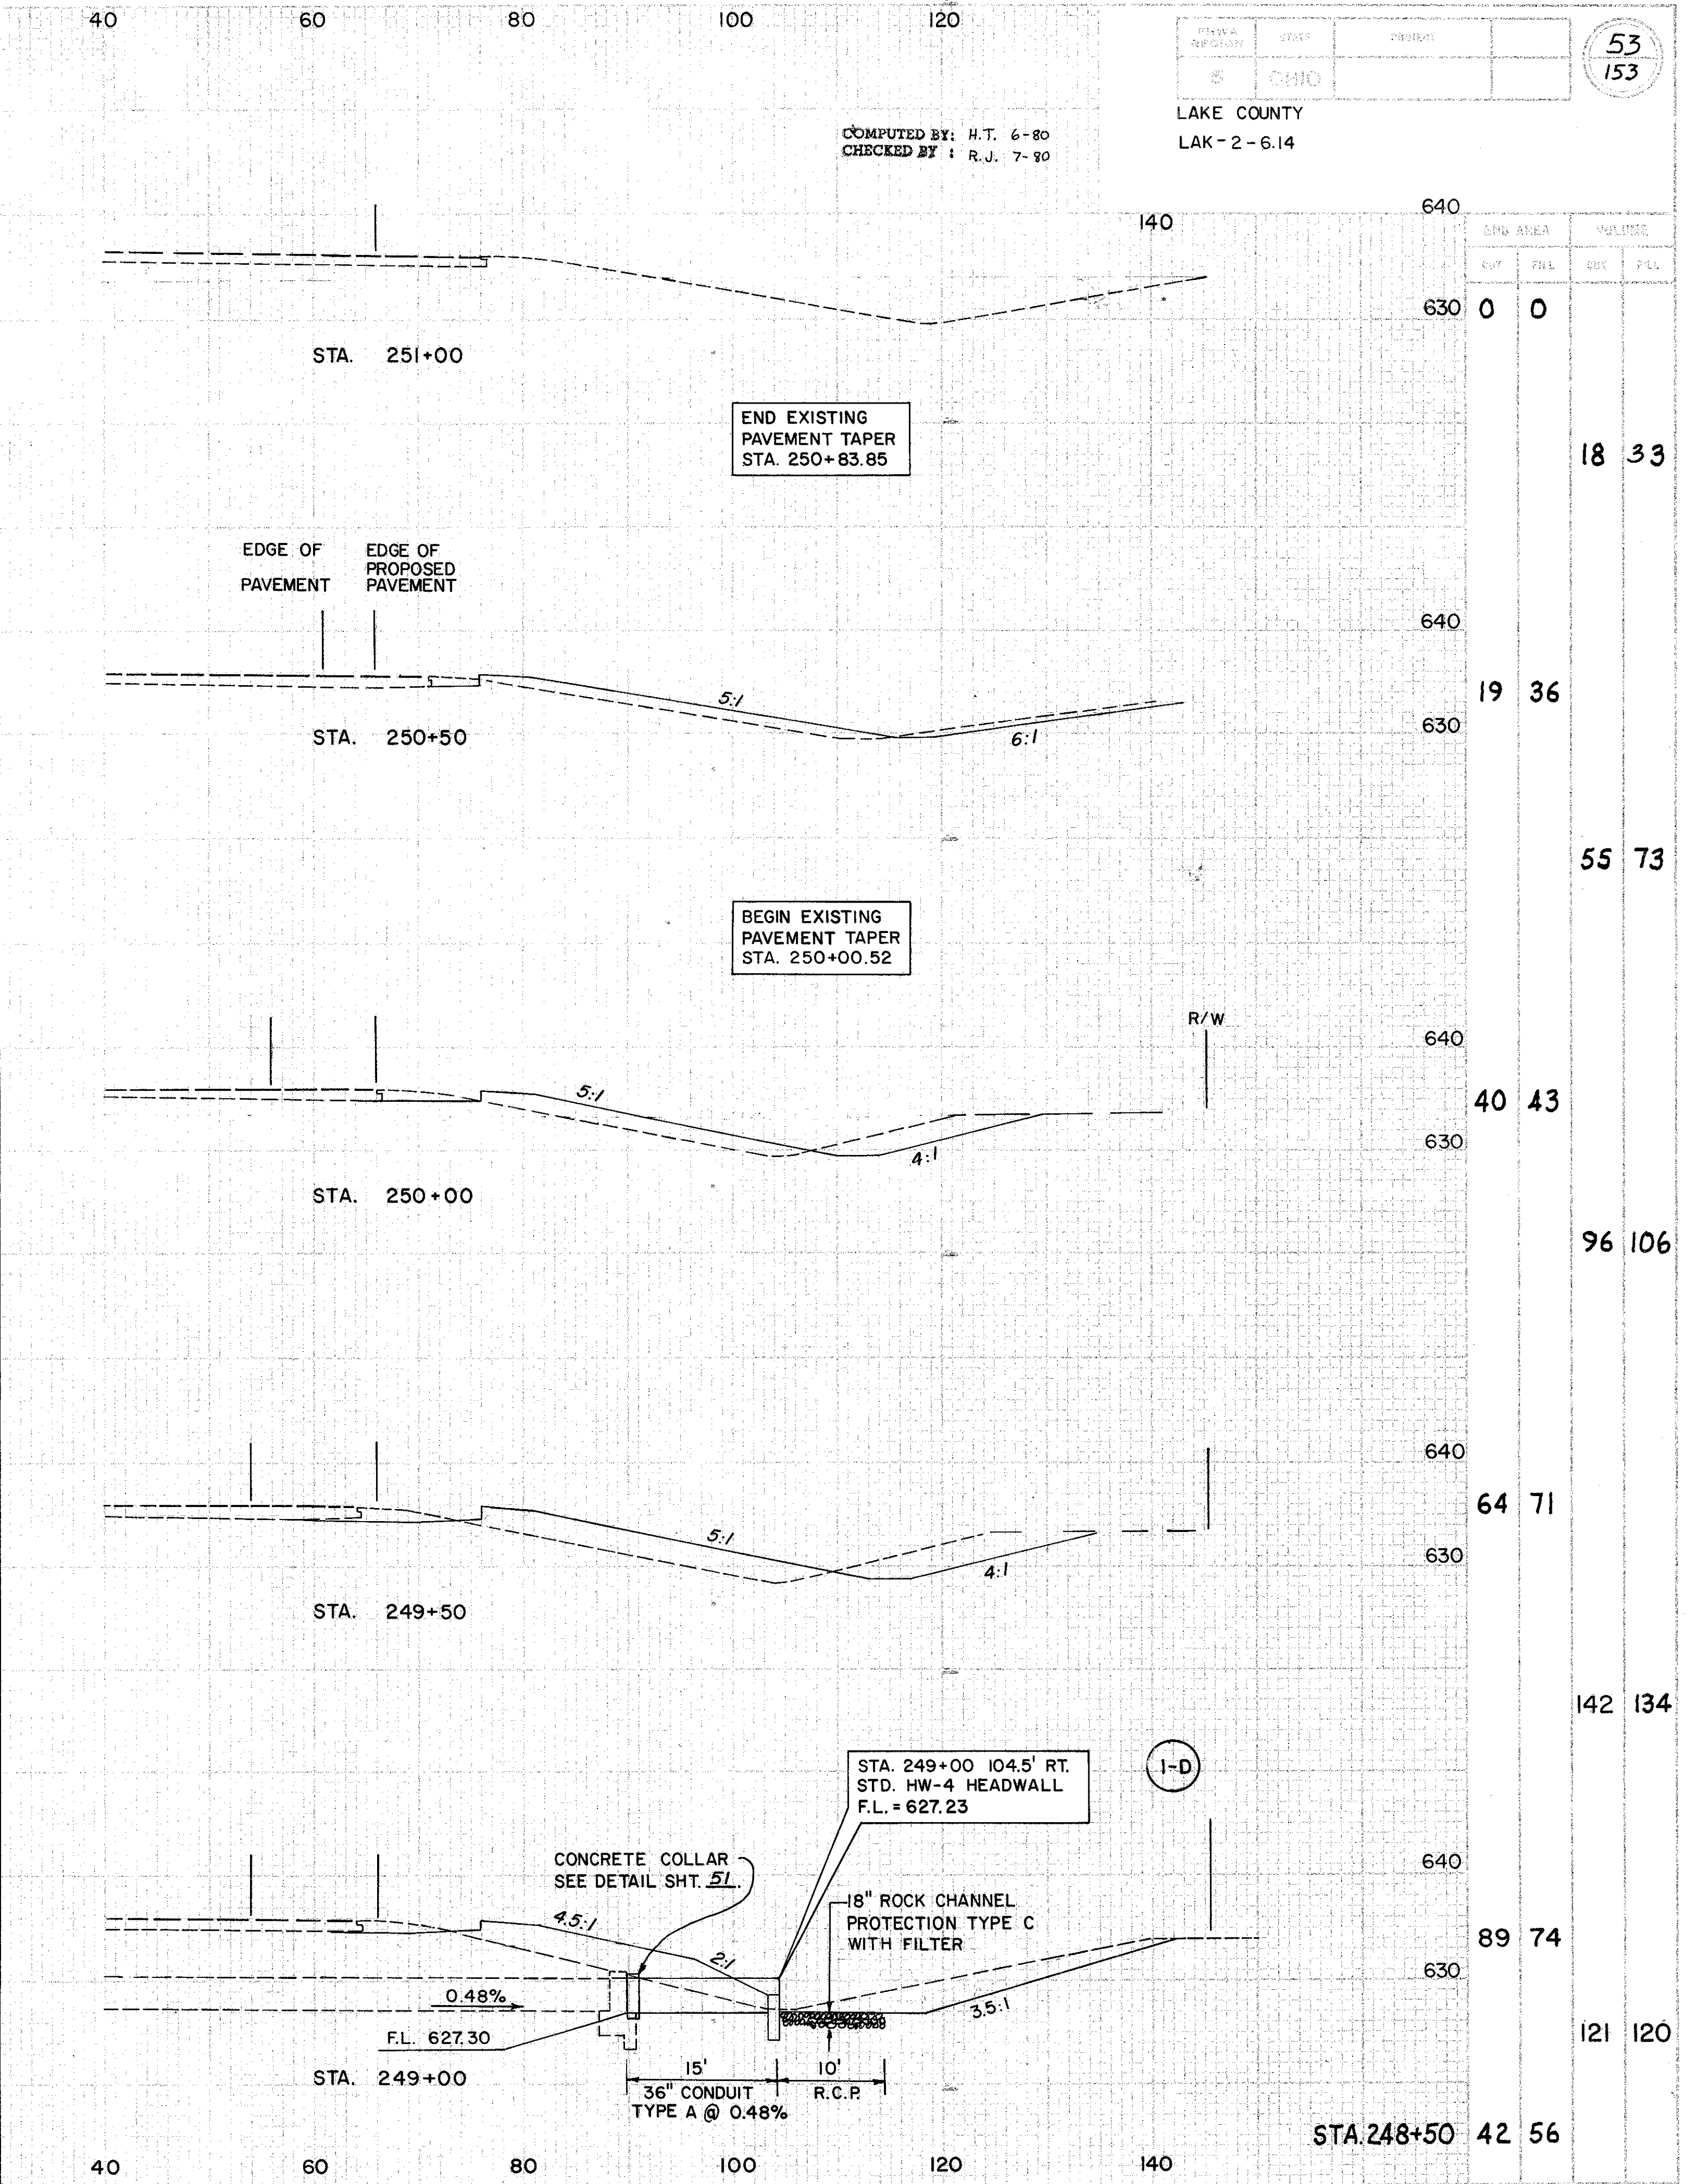

COMPUTED BY: H.T. 6-80
 CHECKED BY: R.J. 7-90

LAKE COUNTY
 LAK-2-6.14

53
 153

| END AREA | VOLUME | | SEEDING |
|----------|--------|------|---------|
| | CUT | FILL | |
| 0 | 0 | | |
| 19 | 36 | | |
| 55 | 73 | | |
| 40 | 43 | | |
| 96 | 106 | | |
| 64 | 71 | | |
| 142 | 134 | | |
| 89 | 74 | | |
| 121 | 120 | | |
| 42 | 56 | | |

STA. 246+50 TO STA. 251+00 RT.