


END AREA		VOLUME		SEEDING	
CUT	FILL	CUT	FILL	END WIDTH	SQ YDS
34	47				

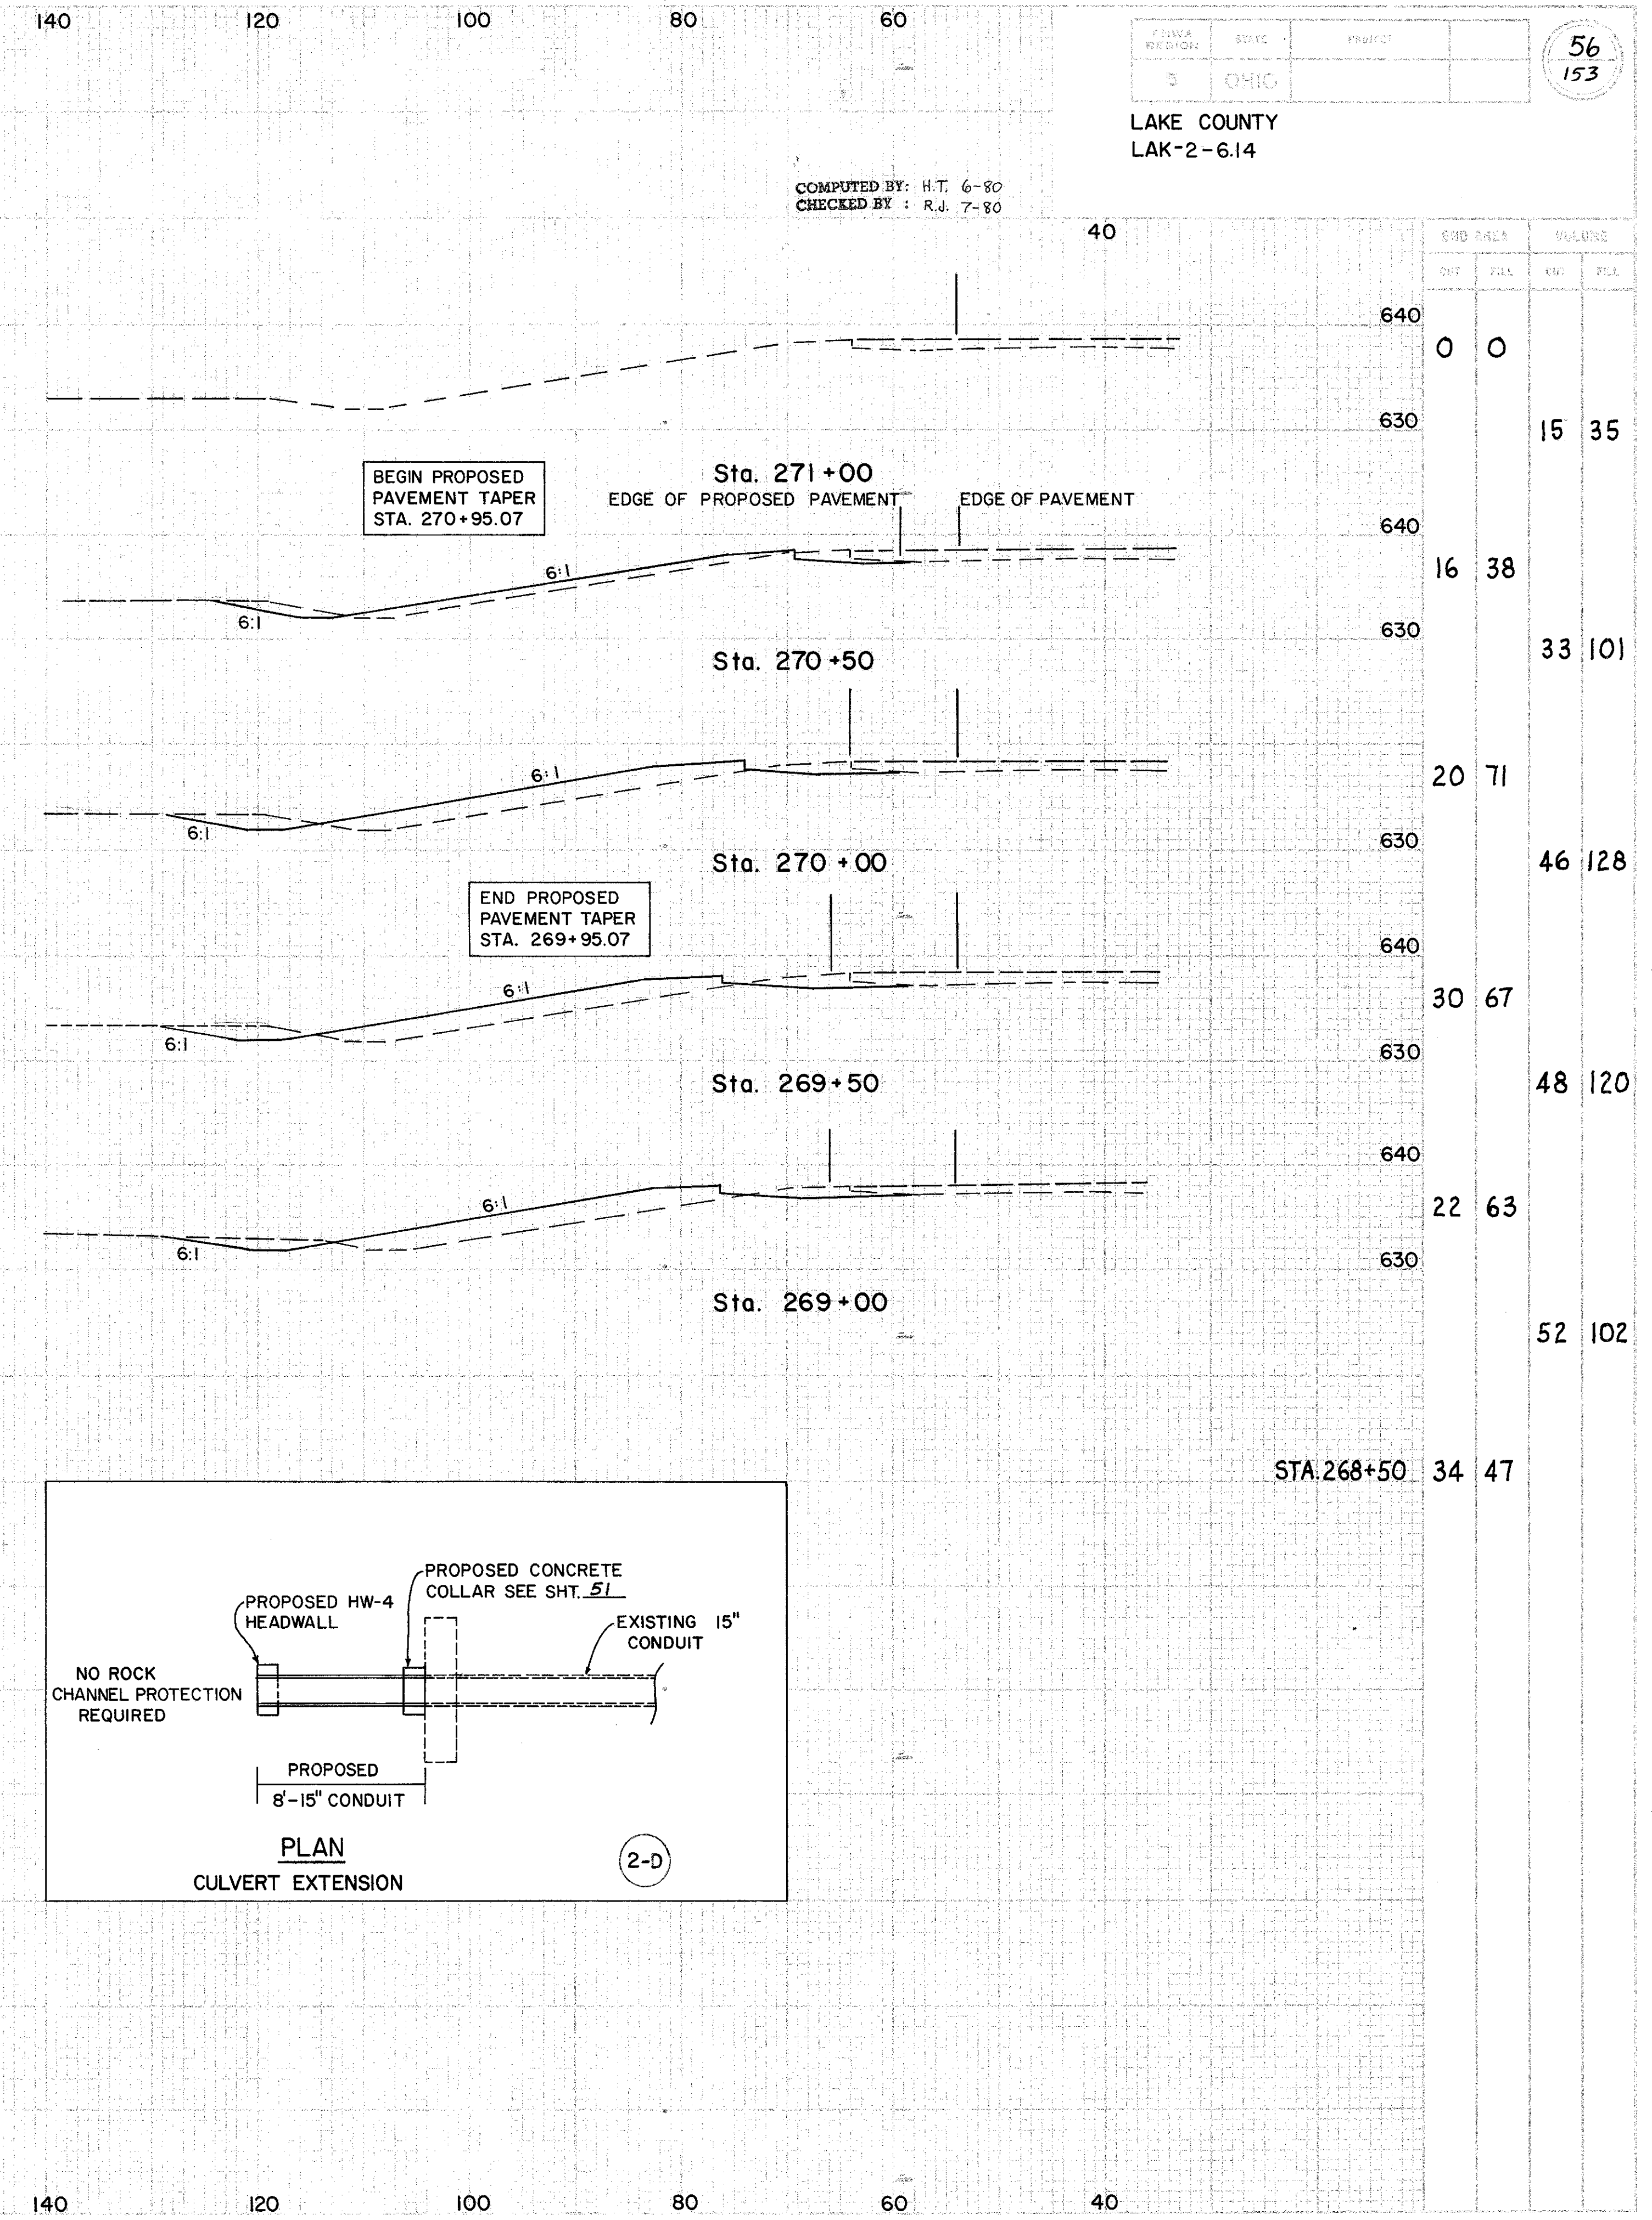

LAKE COUNTY
LAK-2-6.14

COMPUTED BY: H.T. 6-80
CHECKED BY: R.J. 7-80

56
153

