


END AREA	VOLUME		SEEDING	
	CUT	FILL	END WIDTH	SQ. YDS.
30	99		0	
		50	184	0
24	100		0	
		45	173	144
25	87		52	
		36	132	283
14	56		50	
		13	52	278
0	0		50	
				283
			52	

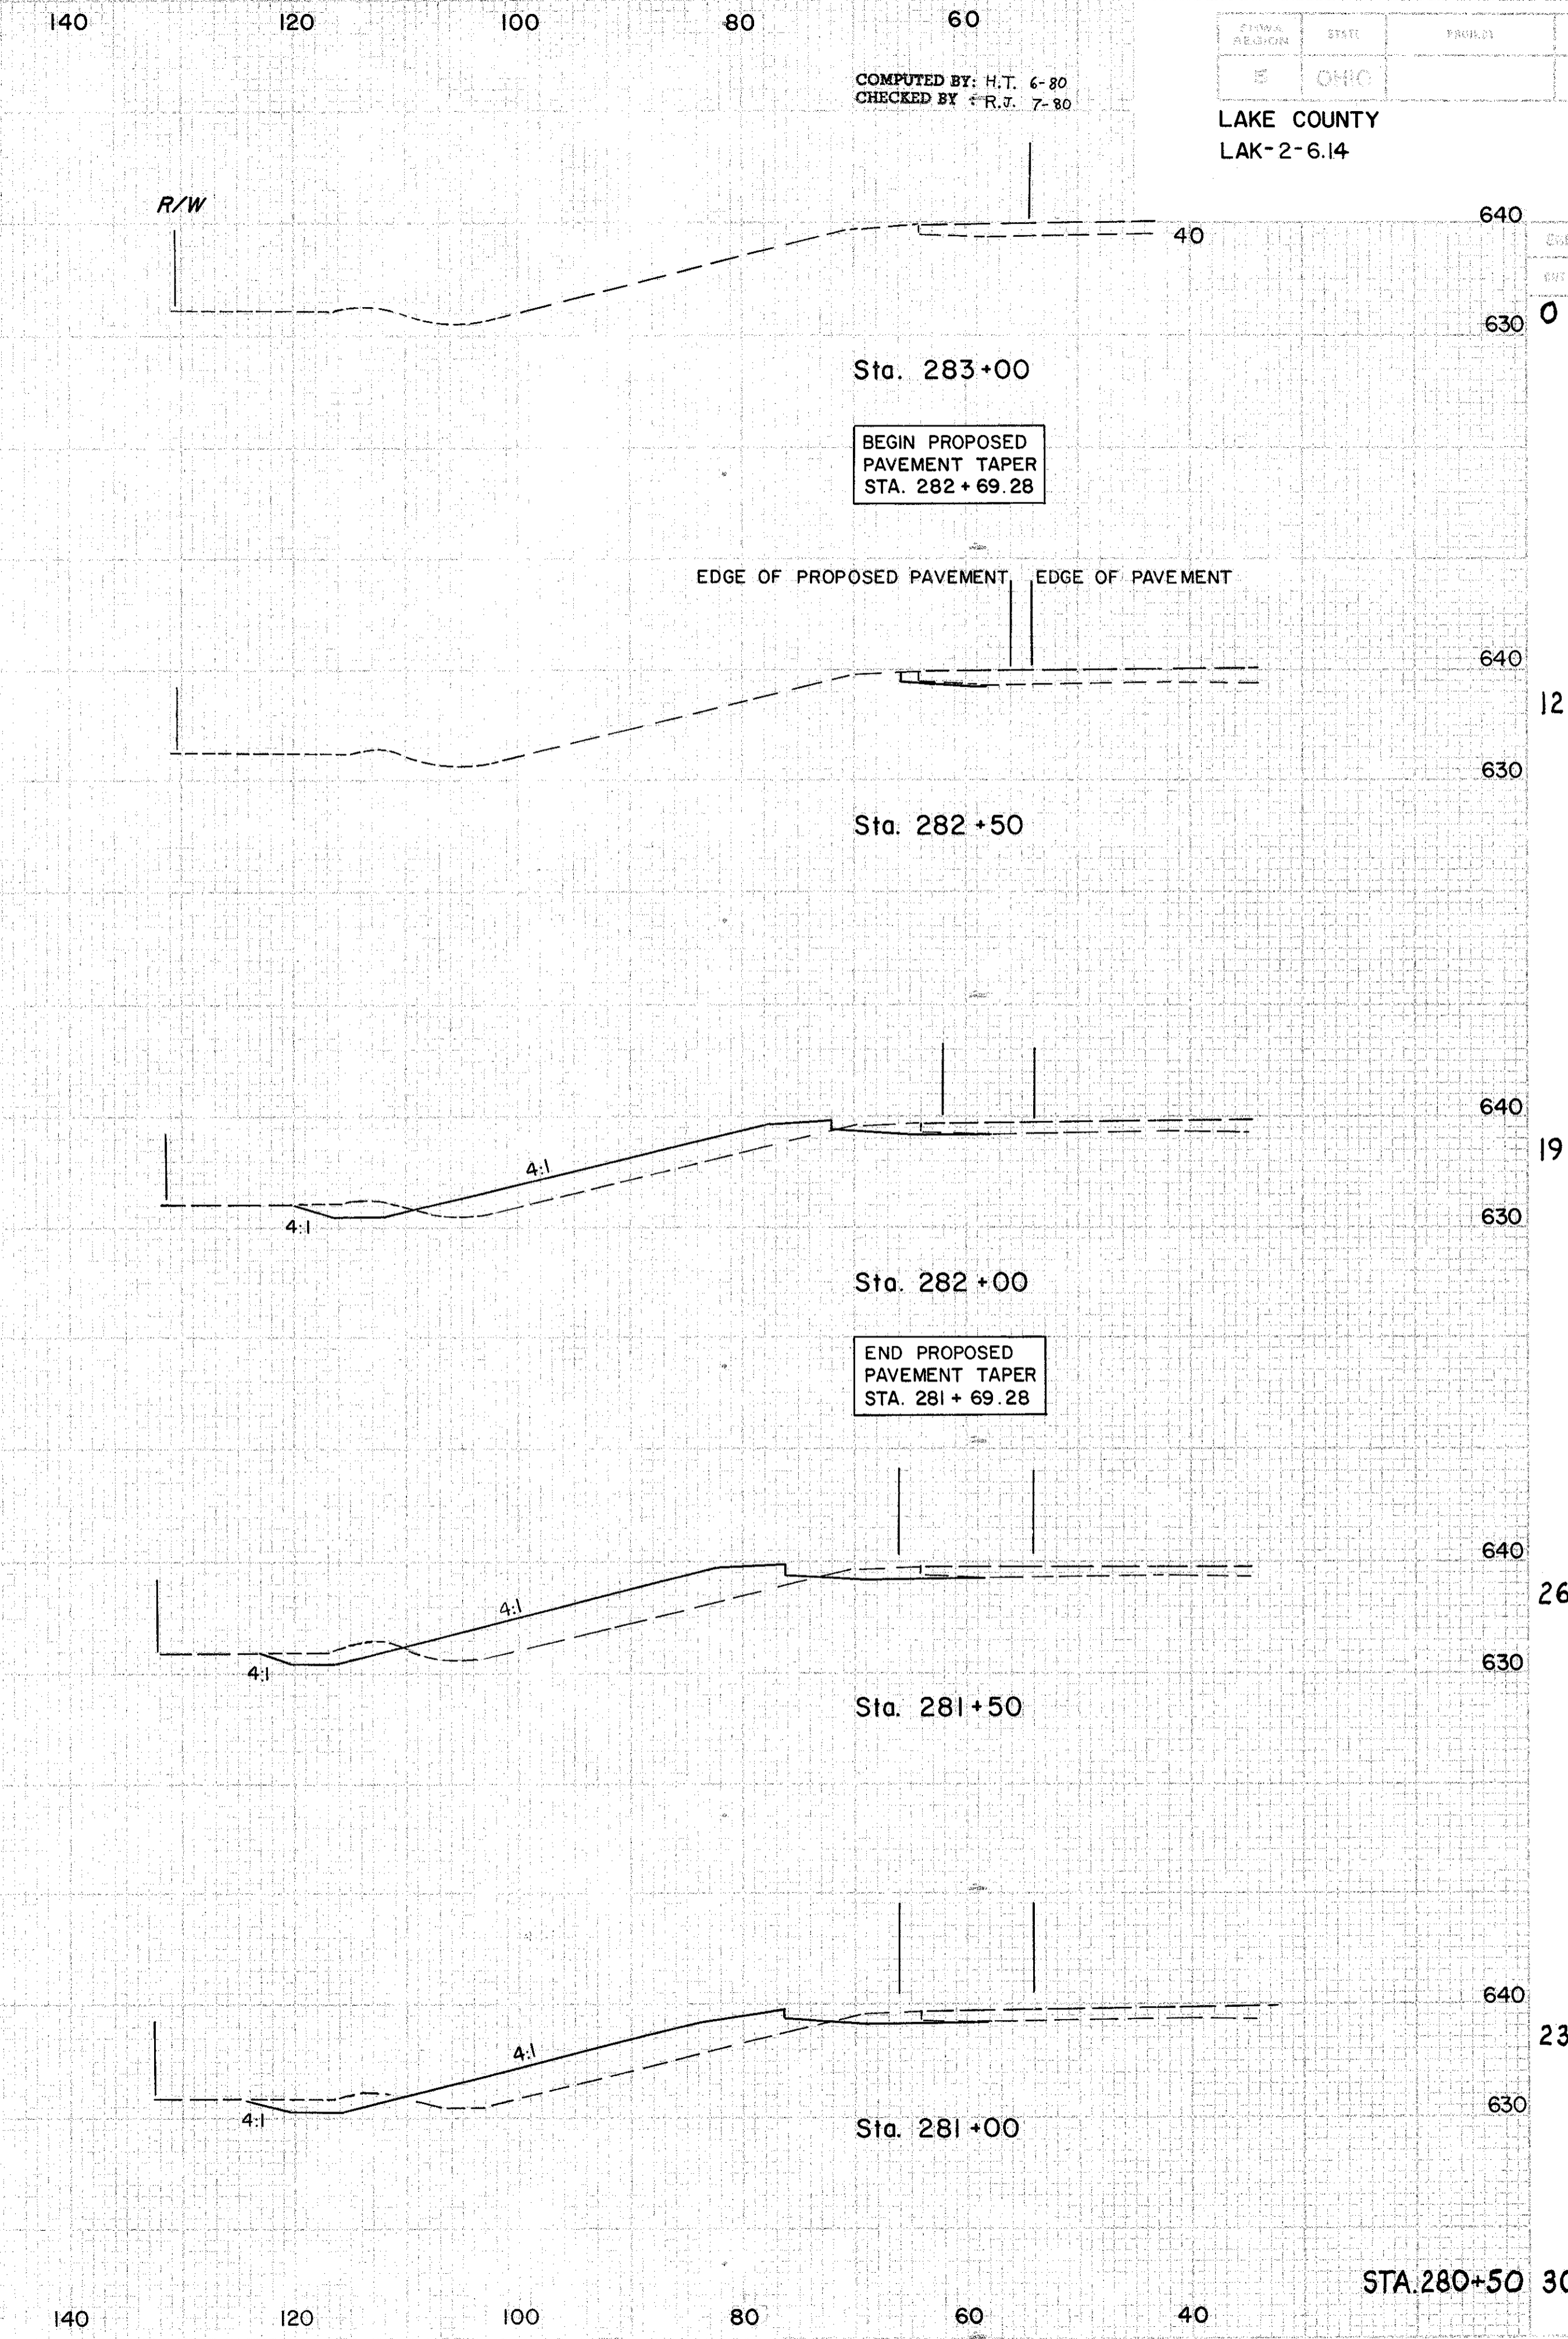

END AREA		VOLUME		SEEDING	
CUT	FILL	CUT	FILL	END WIDTH	SQ. YDS.
0	0				
					11
12	0				
					29
					64
19	69				
					42
					151
26	94				
					45
					176
23	96				
					49
					181
					30
					99

COMPUTED BY: H.T. 6-80  
 CHECKED BY: R.J. 7-80  
 LAKE COUNTY  
 LAK-2-6.14

58  
153

STA. 278+50 TO STA. 283+00 LT.