



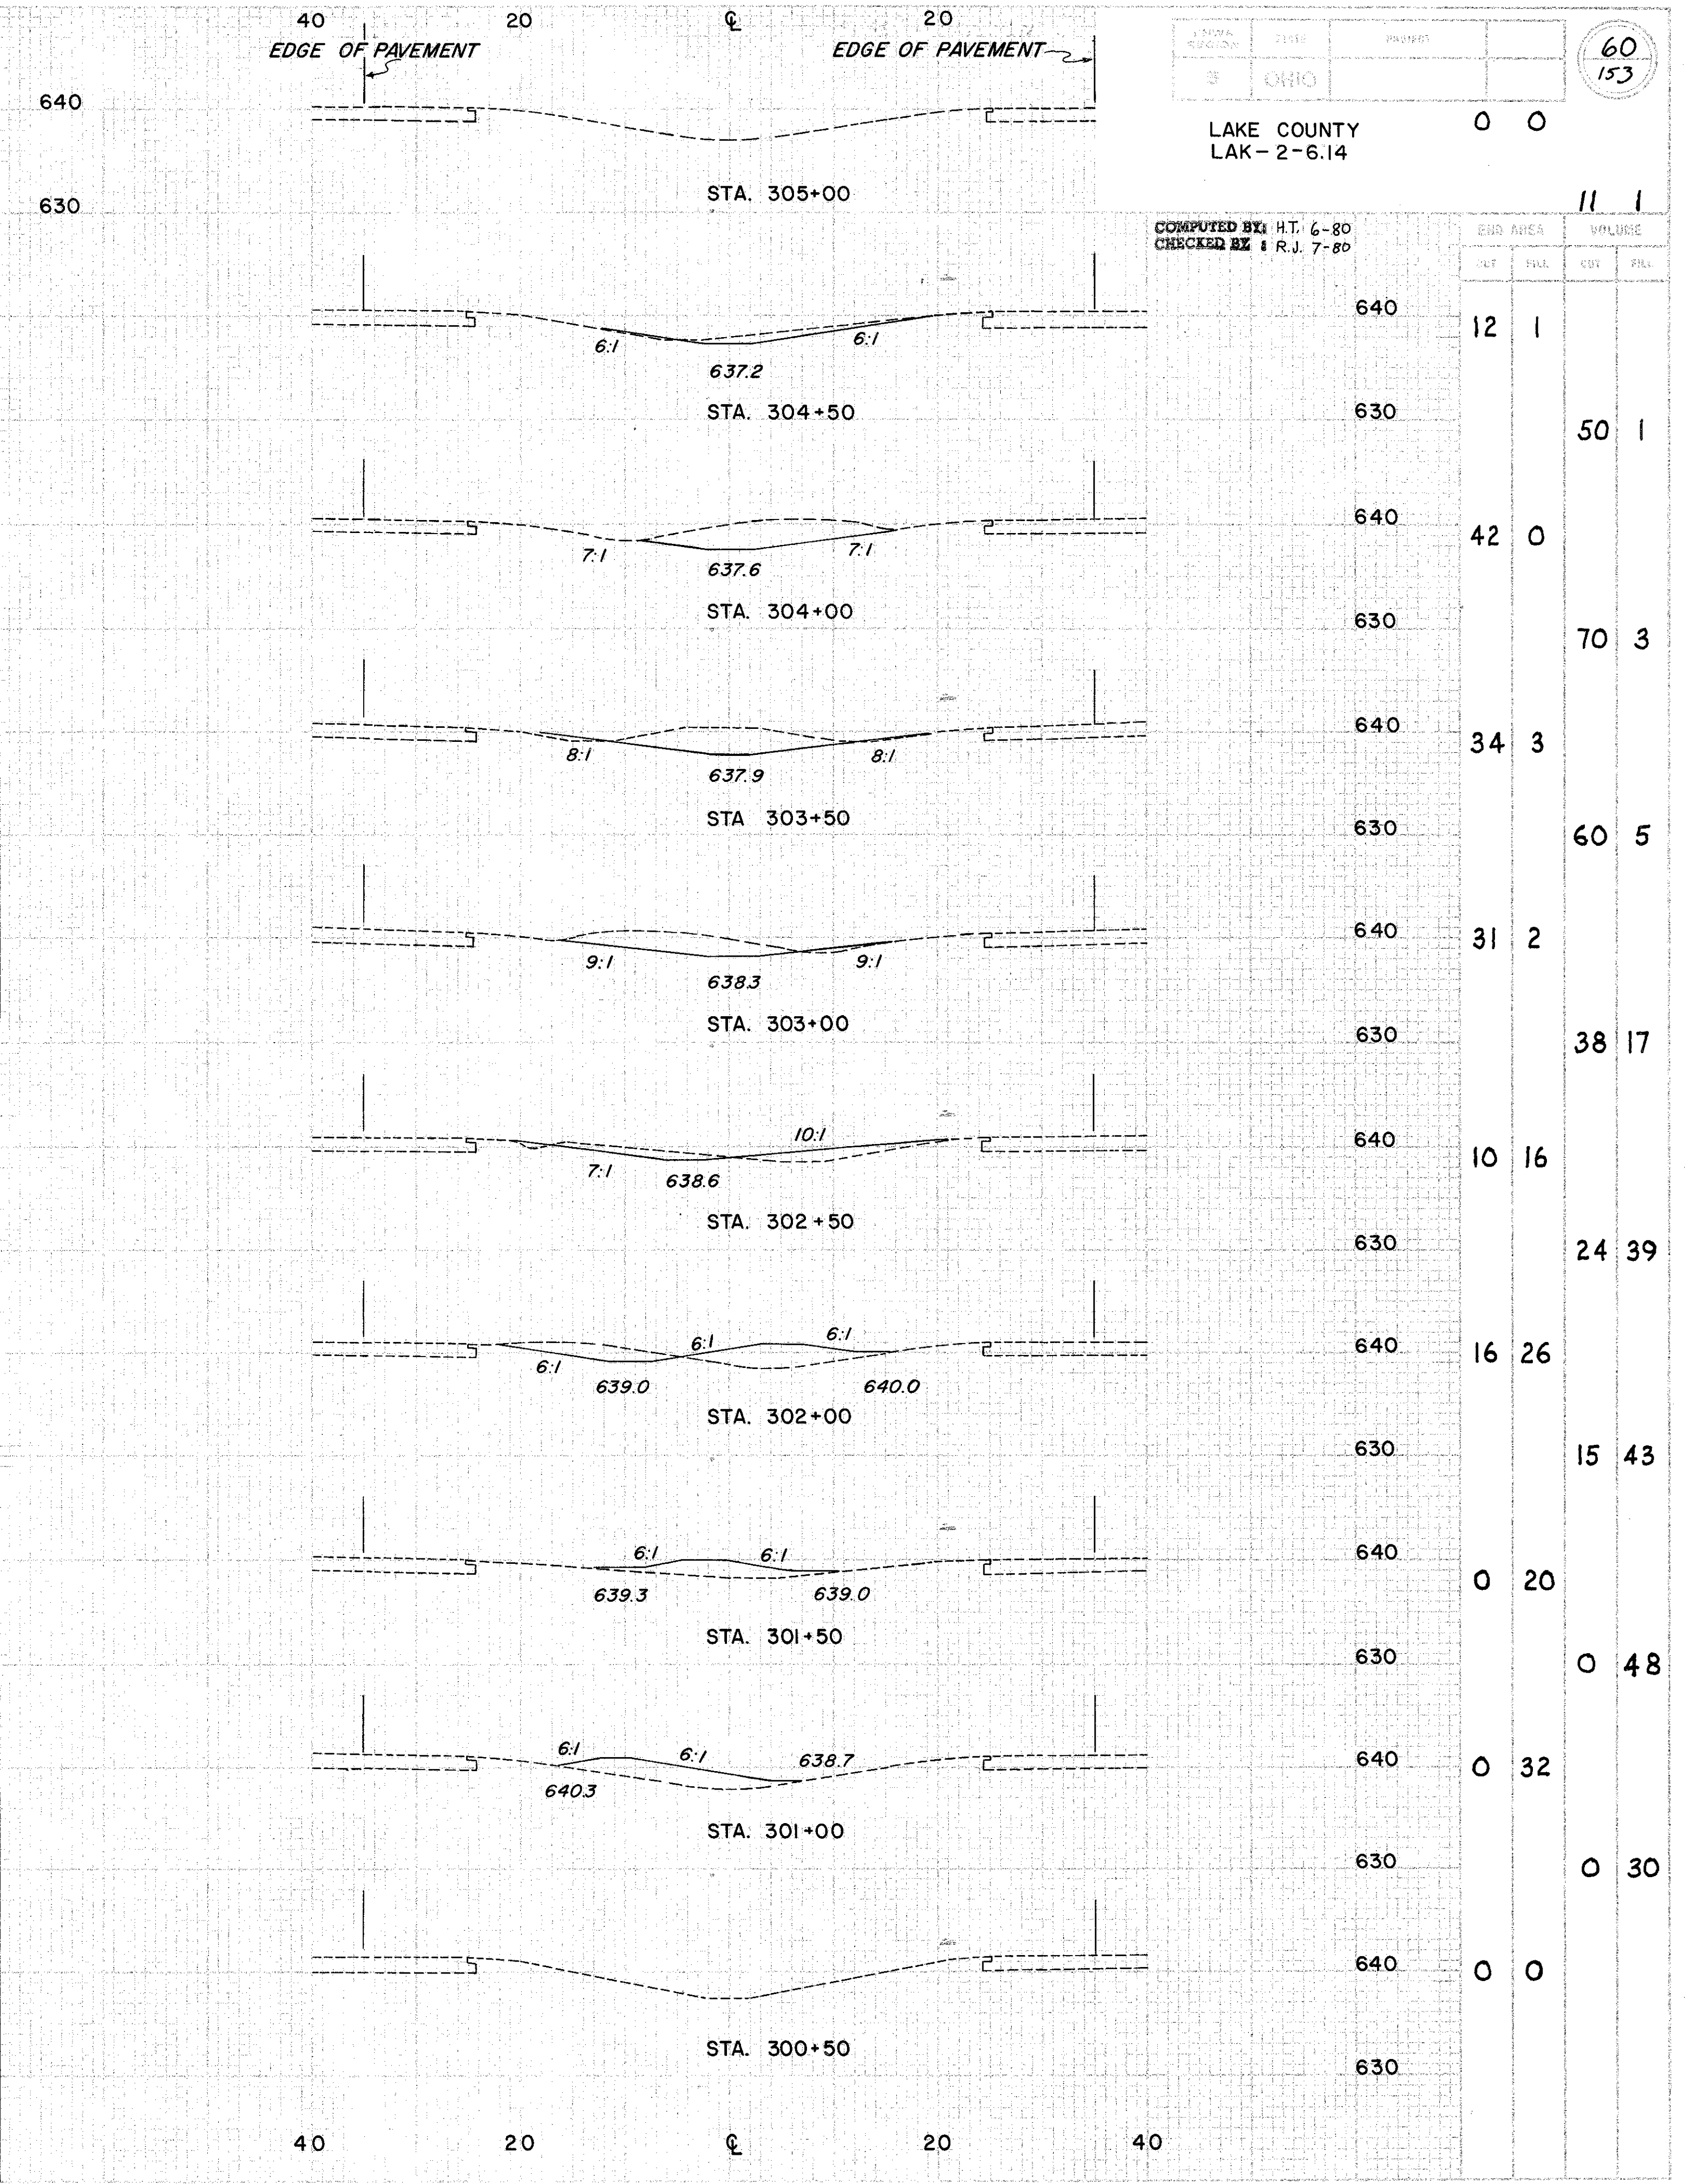

LAKE COUNTY
LAK-2-6.14

COMPUTED BY: H.T. 6-80
CHECKED BY: R.J. 7-80

60
153

END AREA		VOLUME	
CUT	FILL	CUT	FILL

STA. 300+85 TO STA. 302+35 LT.
STA. 300+50 TO STA. 305+00 MEDIAN