


END AREA		VOLUME		SEEDING	
CUT	FILL	CUT	FILL	END WIDTH	SO. YDS.
0	0	5	31	0	175
5	34	12	58	63	353
8	29	7	28	64	178
0	0	0	0	0	0

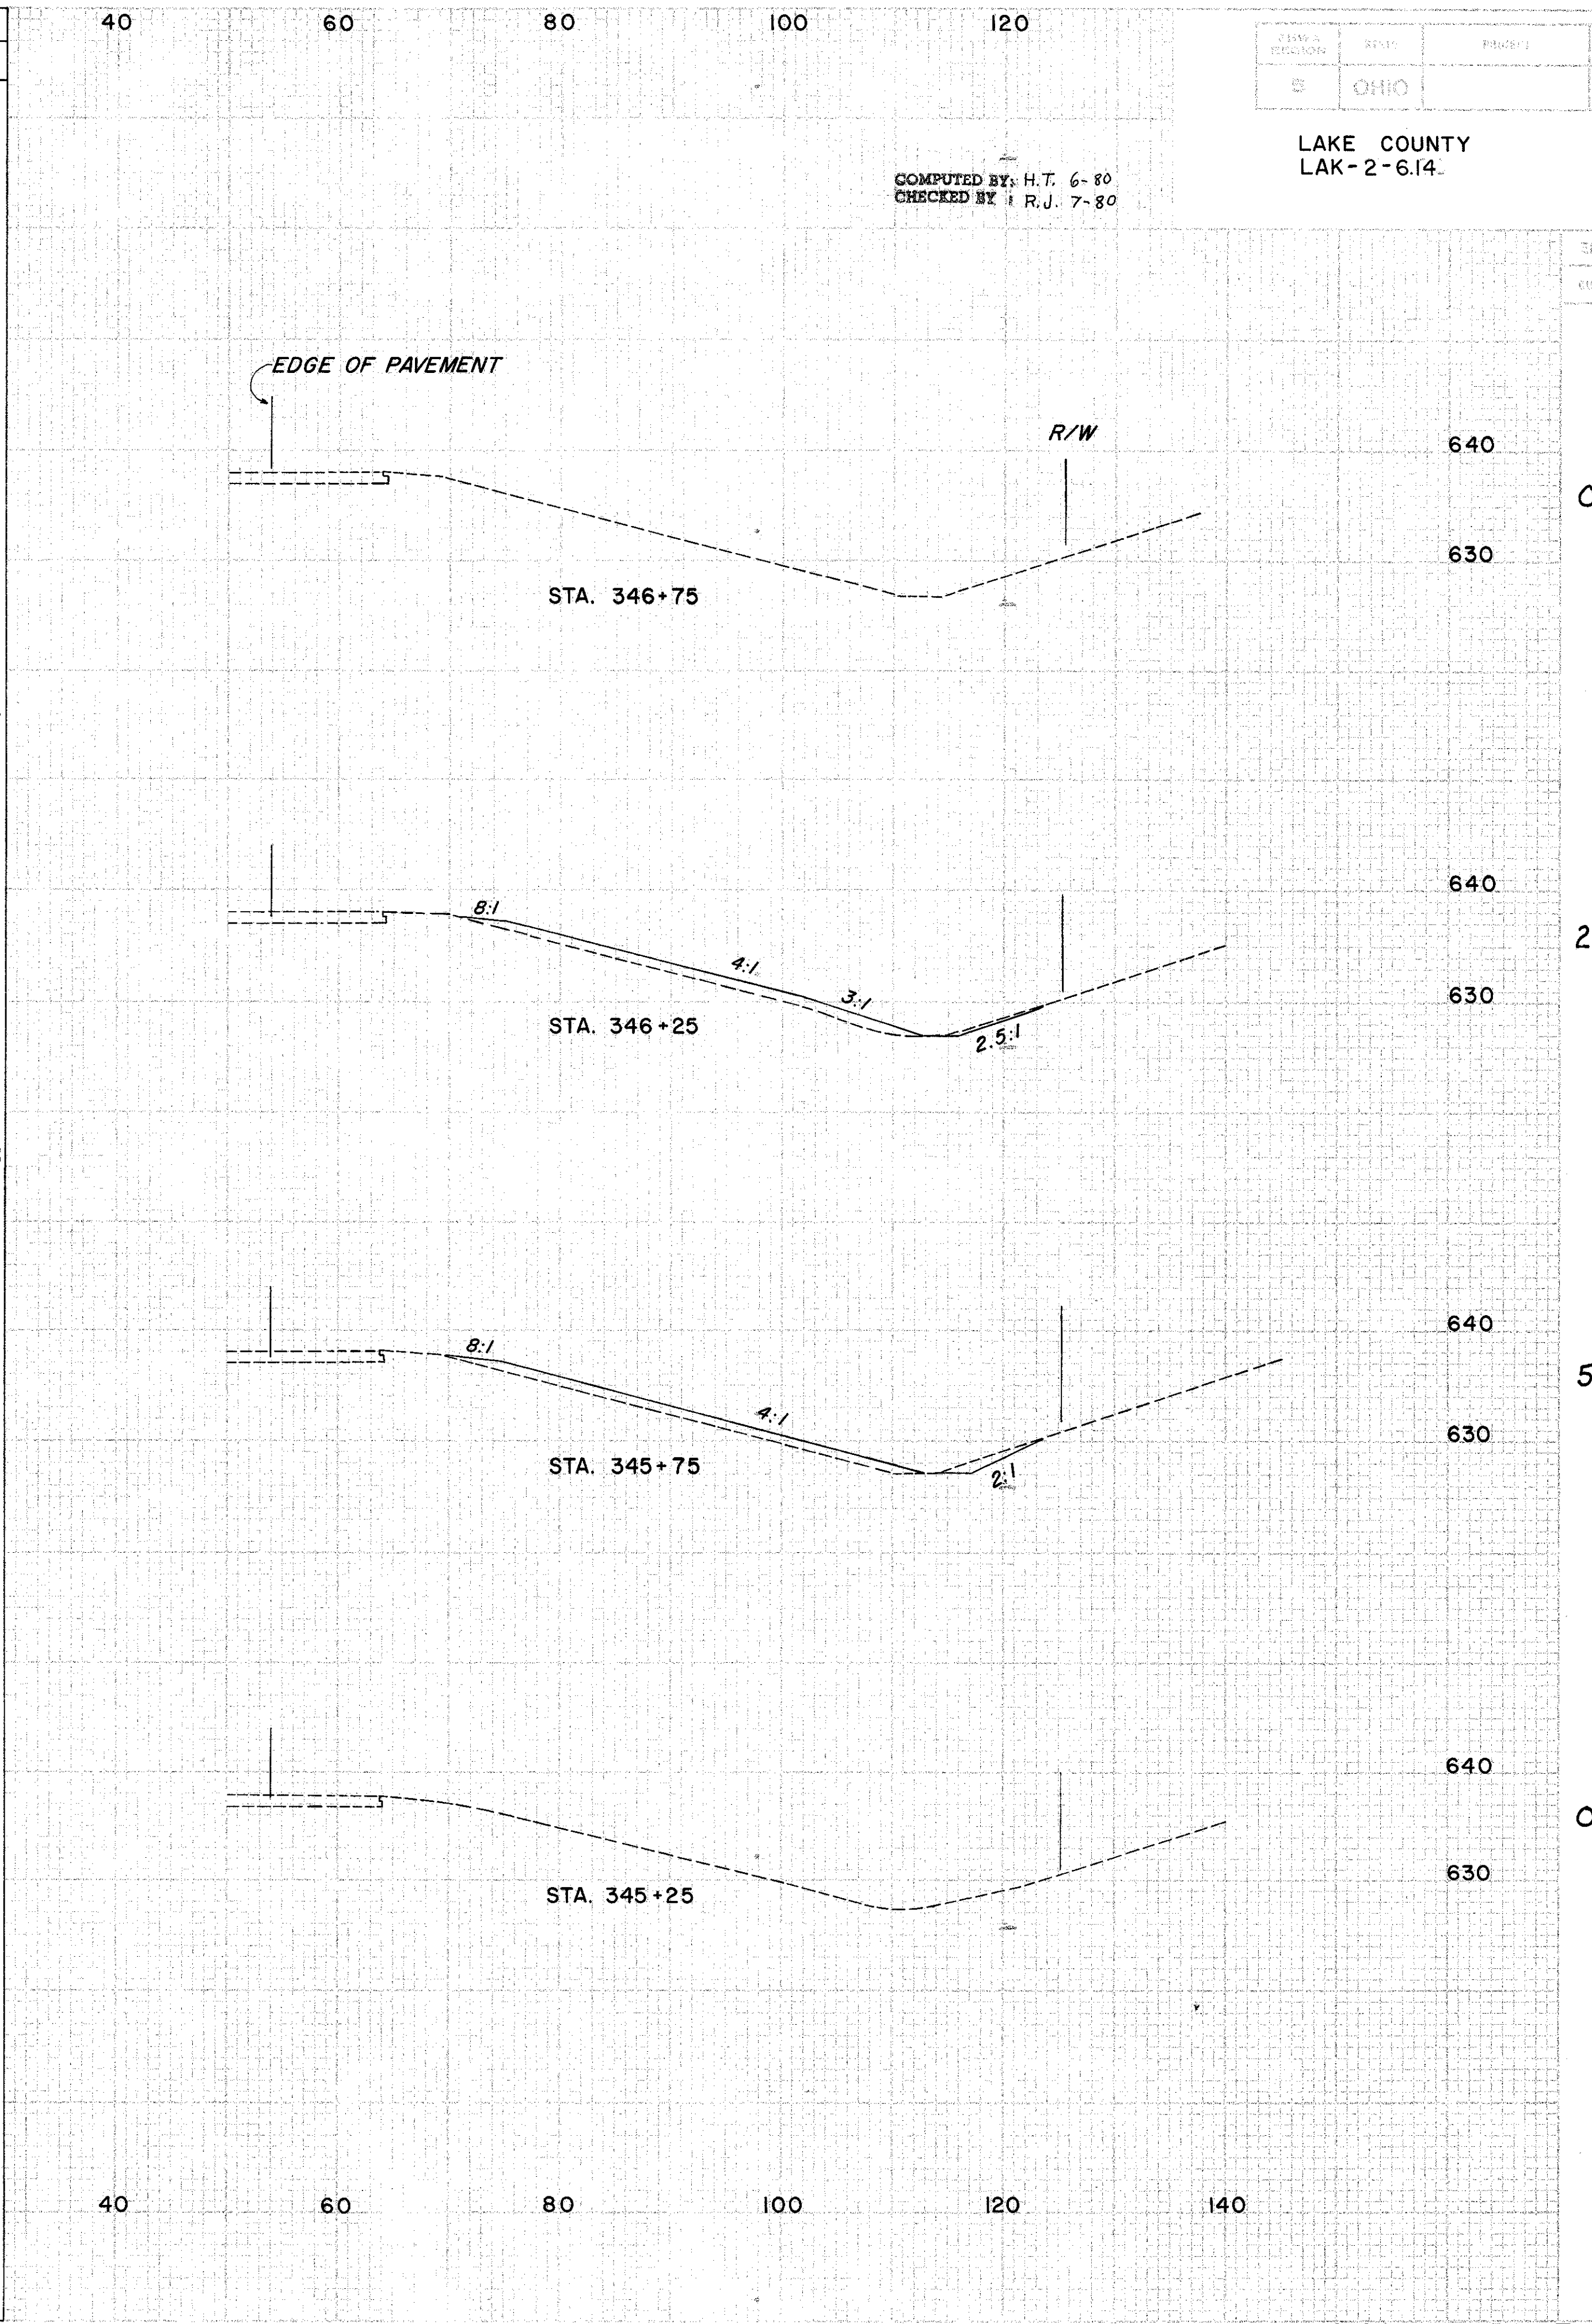

END AREA		VOLUME	
CUT	FILL	CUT	FILL
0	0	2	30
2	32	7	59
5	32	5	30
0	0	0	0

LAKE COUNTY
LAK-2-6.14.

COMPUTED BY: H.T. 6-80
CHECKED BY: R.J. 7-80