


END AREA		VOLUME		SEEDING	
CUT	FILL	CUT	FILL	END WIDTH	SQ. YDS.
				0	
18	47			53	
				19	
		34	57		
				136	
19	15				
				30	
		24	41		
				178	
7	29				
				34	
		21	75		
				206	
16	52				
				40	
		26	85		
				219	
12	40				
				39	
		11	37		
				217	
0	0				
				39	
				214	
				38	

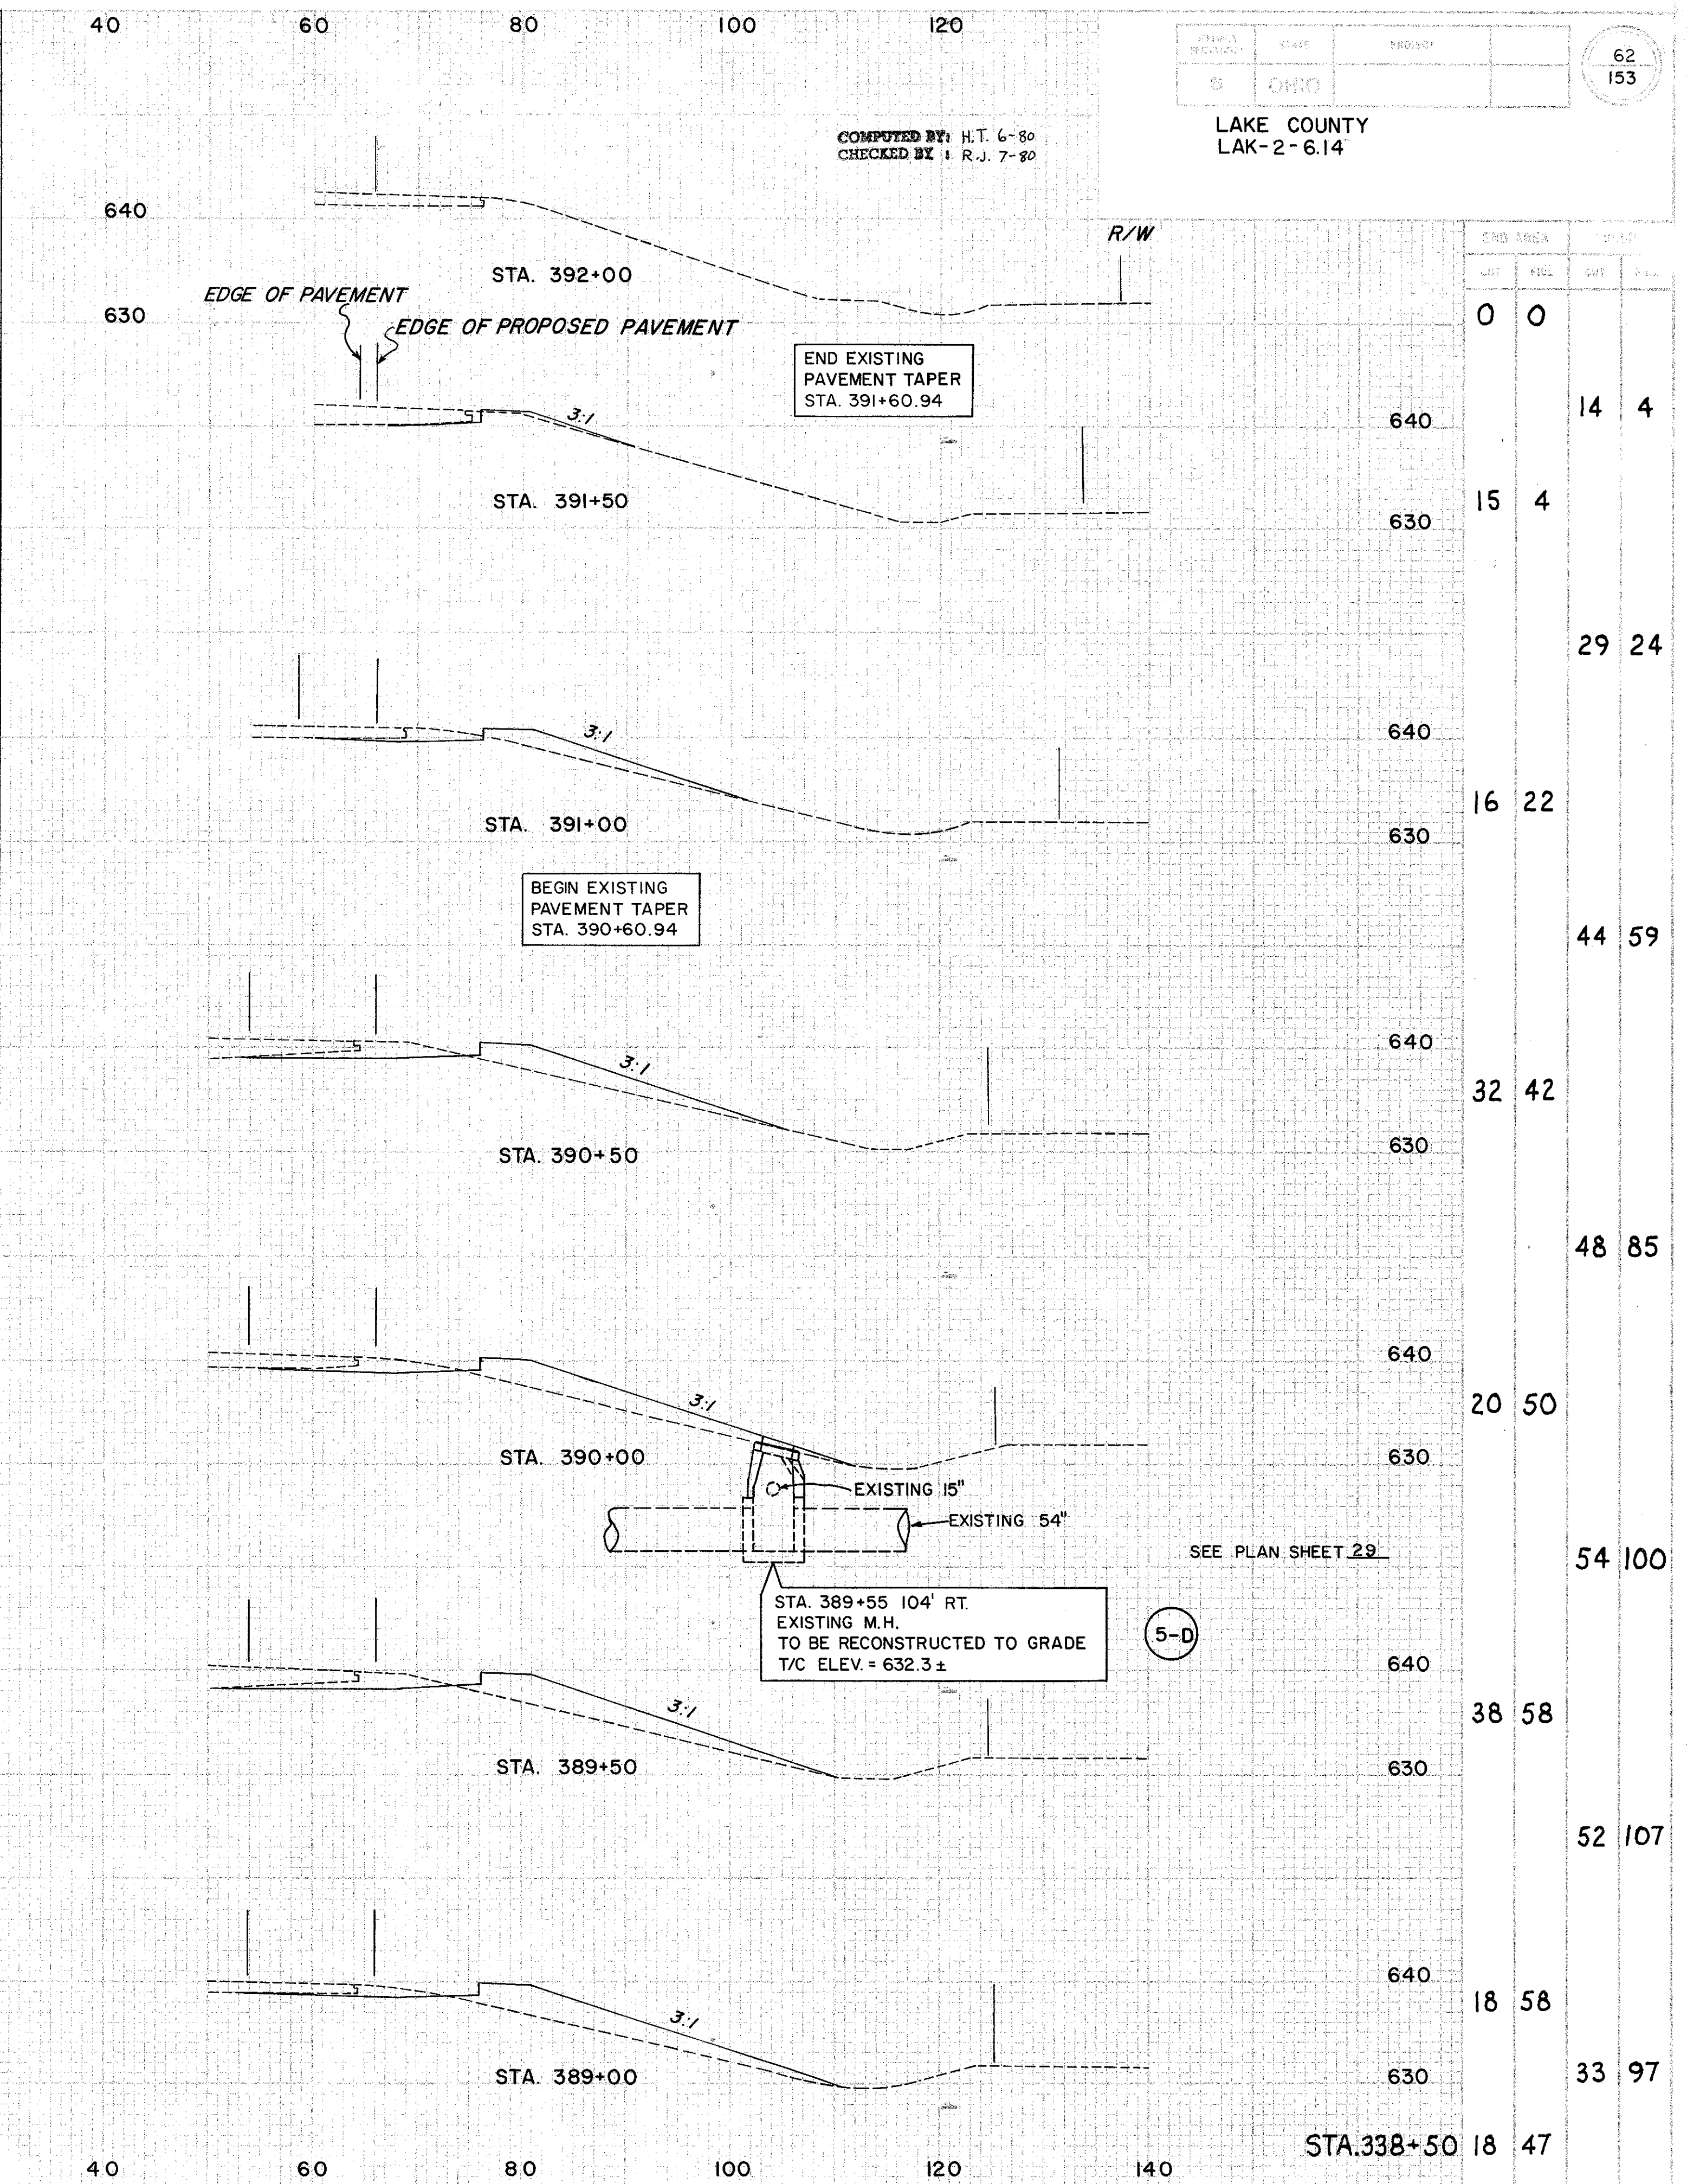

END AREA		VOLUME		SEEDING	
CUT	FILL	CUT	FILL	END WIDTH	SQ. YDS.
				0	
				0	
				14	4
		15	4		
				29	24
				16	22
				44	59
				32	42
				48	85
				20	50
				54	100
				38	58
				52	107
				18	58
				33	97
				18	47

STA. 386+00 TO STA. 392+00 RT.