


END AREA	VOLUME		SEEDING	
	CUT	FILL	END WIDTH	SO. YDS.
24	6			
		57	6	0
		38	0	139
		64	6	
		31	7	50
		45	12	275
		18	6	
		17	34	49
0	31			136
		0	55	
		0	28	0
		0	53	
		0	29	
		0	44	0
		0	18	136
		0	10	49
		0	0	250
			41	
			247	
			48	

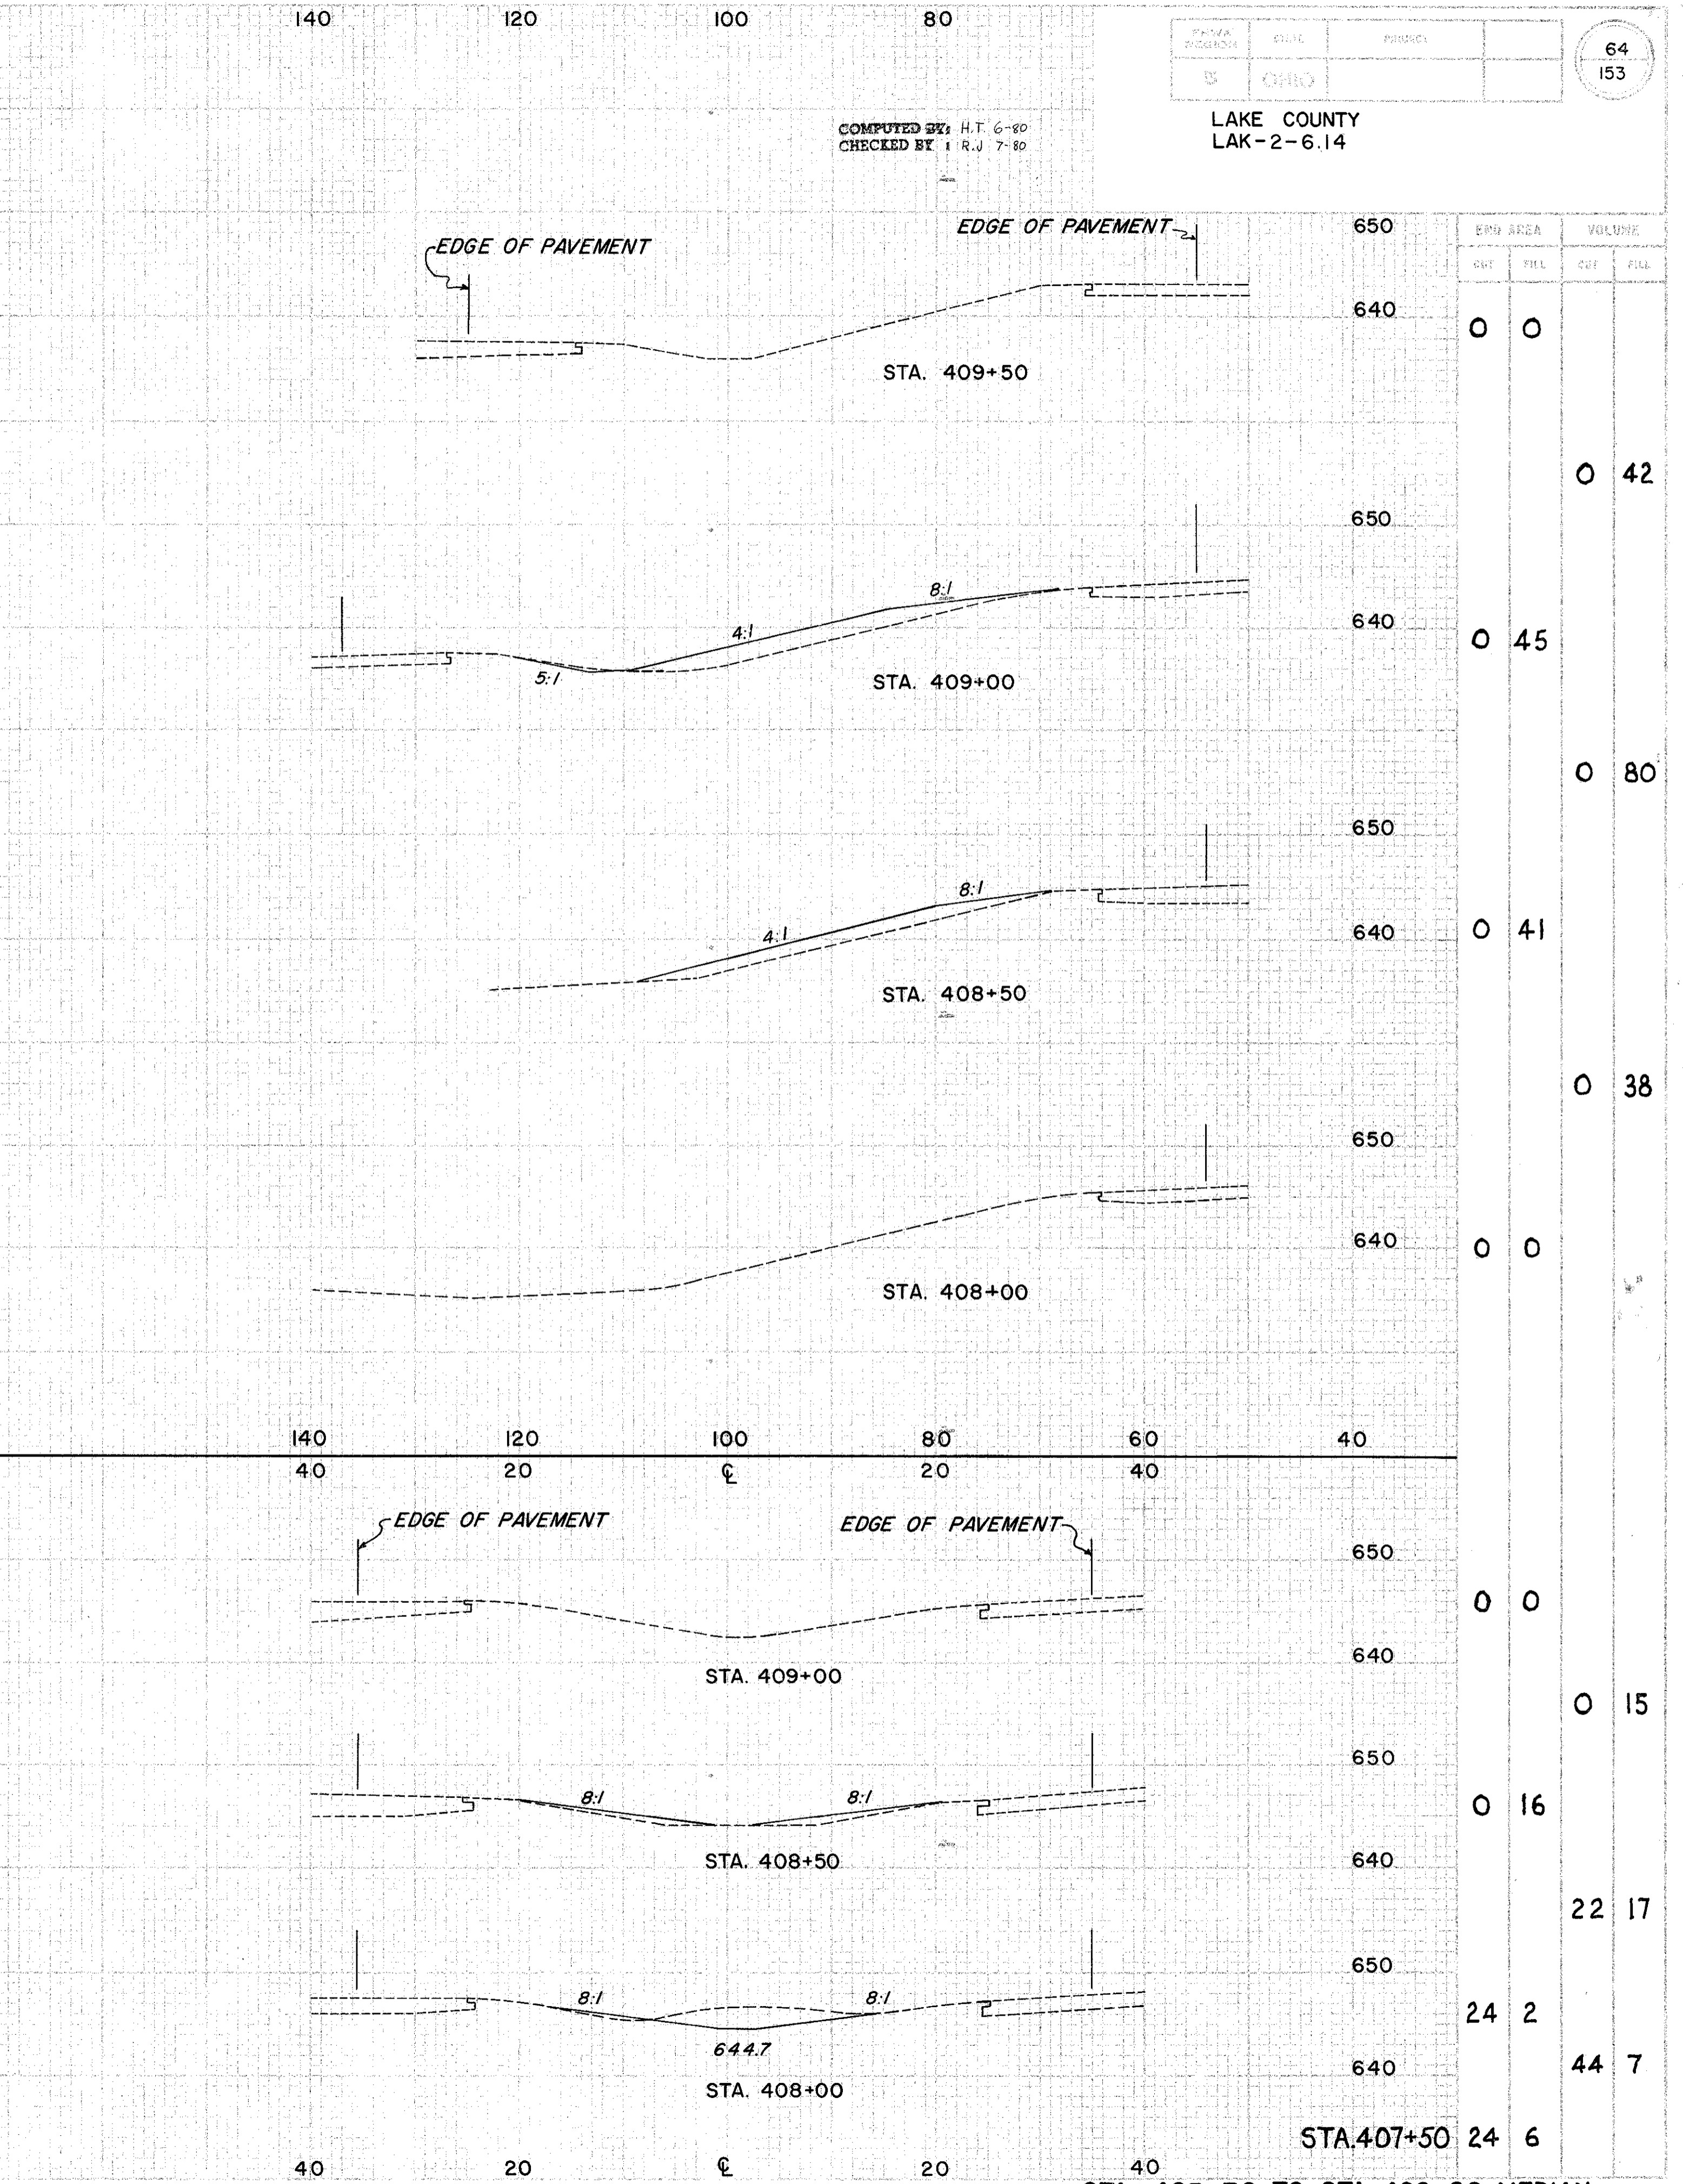

END AREA	VOLUME	
	CUT	FILL
0	0	
		0 42
		0 45
		0 80
		0 41
		0 38
		0 0
		0 0
		0 15
		0 16
		22 17
		24 2
		44 7
		24 6

COMPUTED BY: H.T. 6-80
CHECKED BY: R.J. 7-80

LAKE COUNTY
LAK-2-6.14

STA. 403+70 TO STA. 409+00 MEDIAN
STA. 408+00 TO STA. 409+50 LT.