


END AREA	VOLUME		SEEDING	
	CUT	FILL	END WIDTH	SQ. YDS.
58	7			0
		83	15	114
32	9		41	
		54	14	214
26	6		36	
		35	6	208
12	0		39	
		11	0	214
0	0		38	
				197
				33

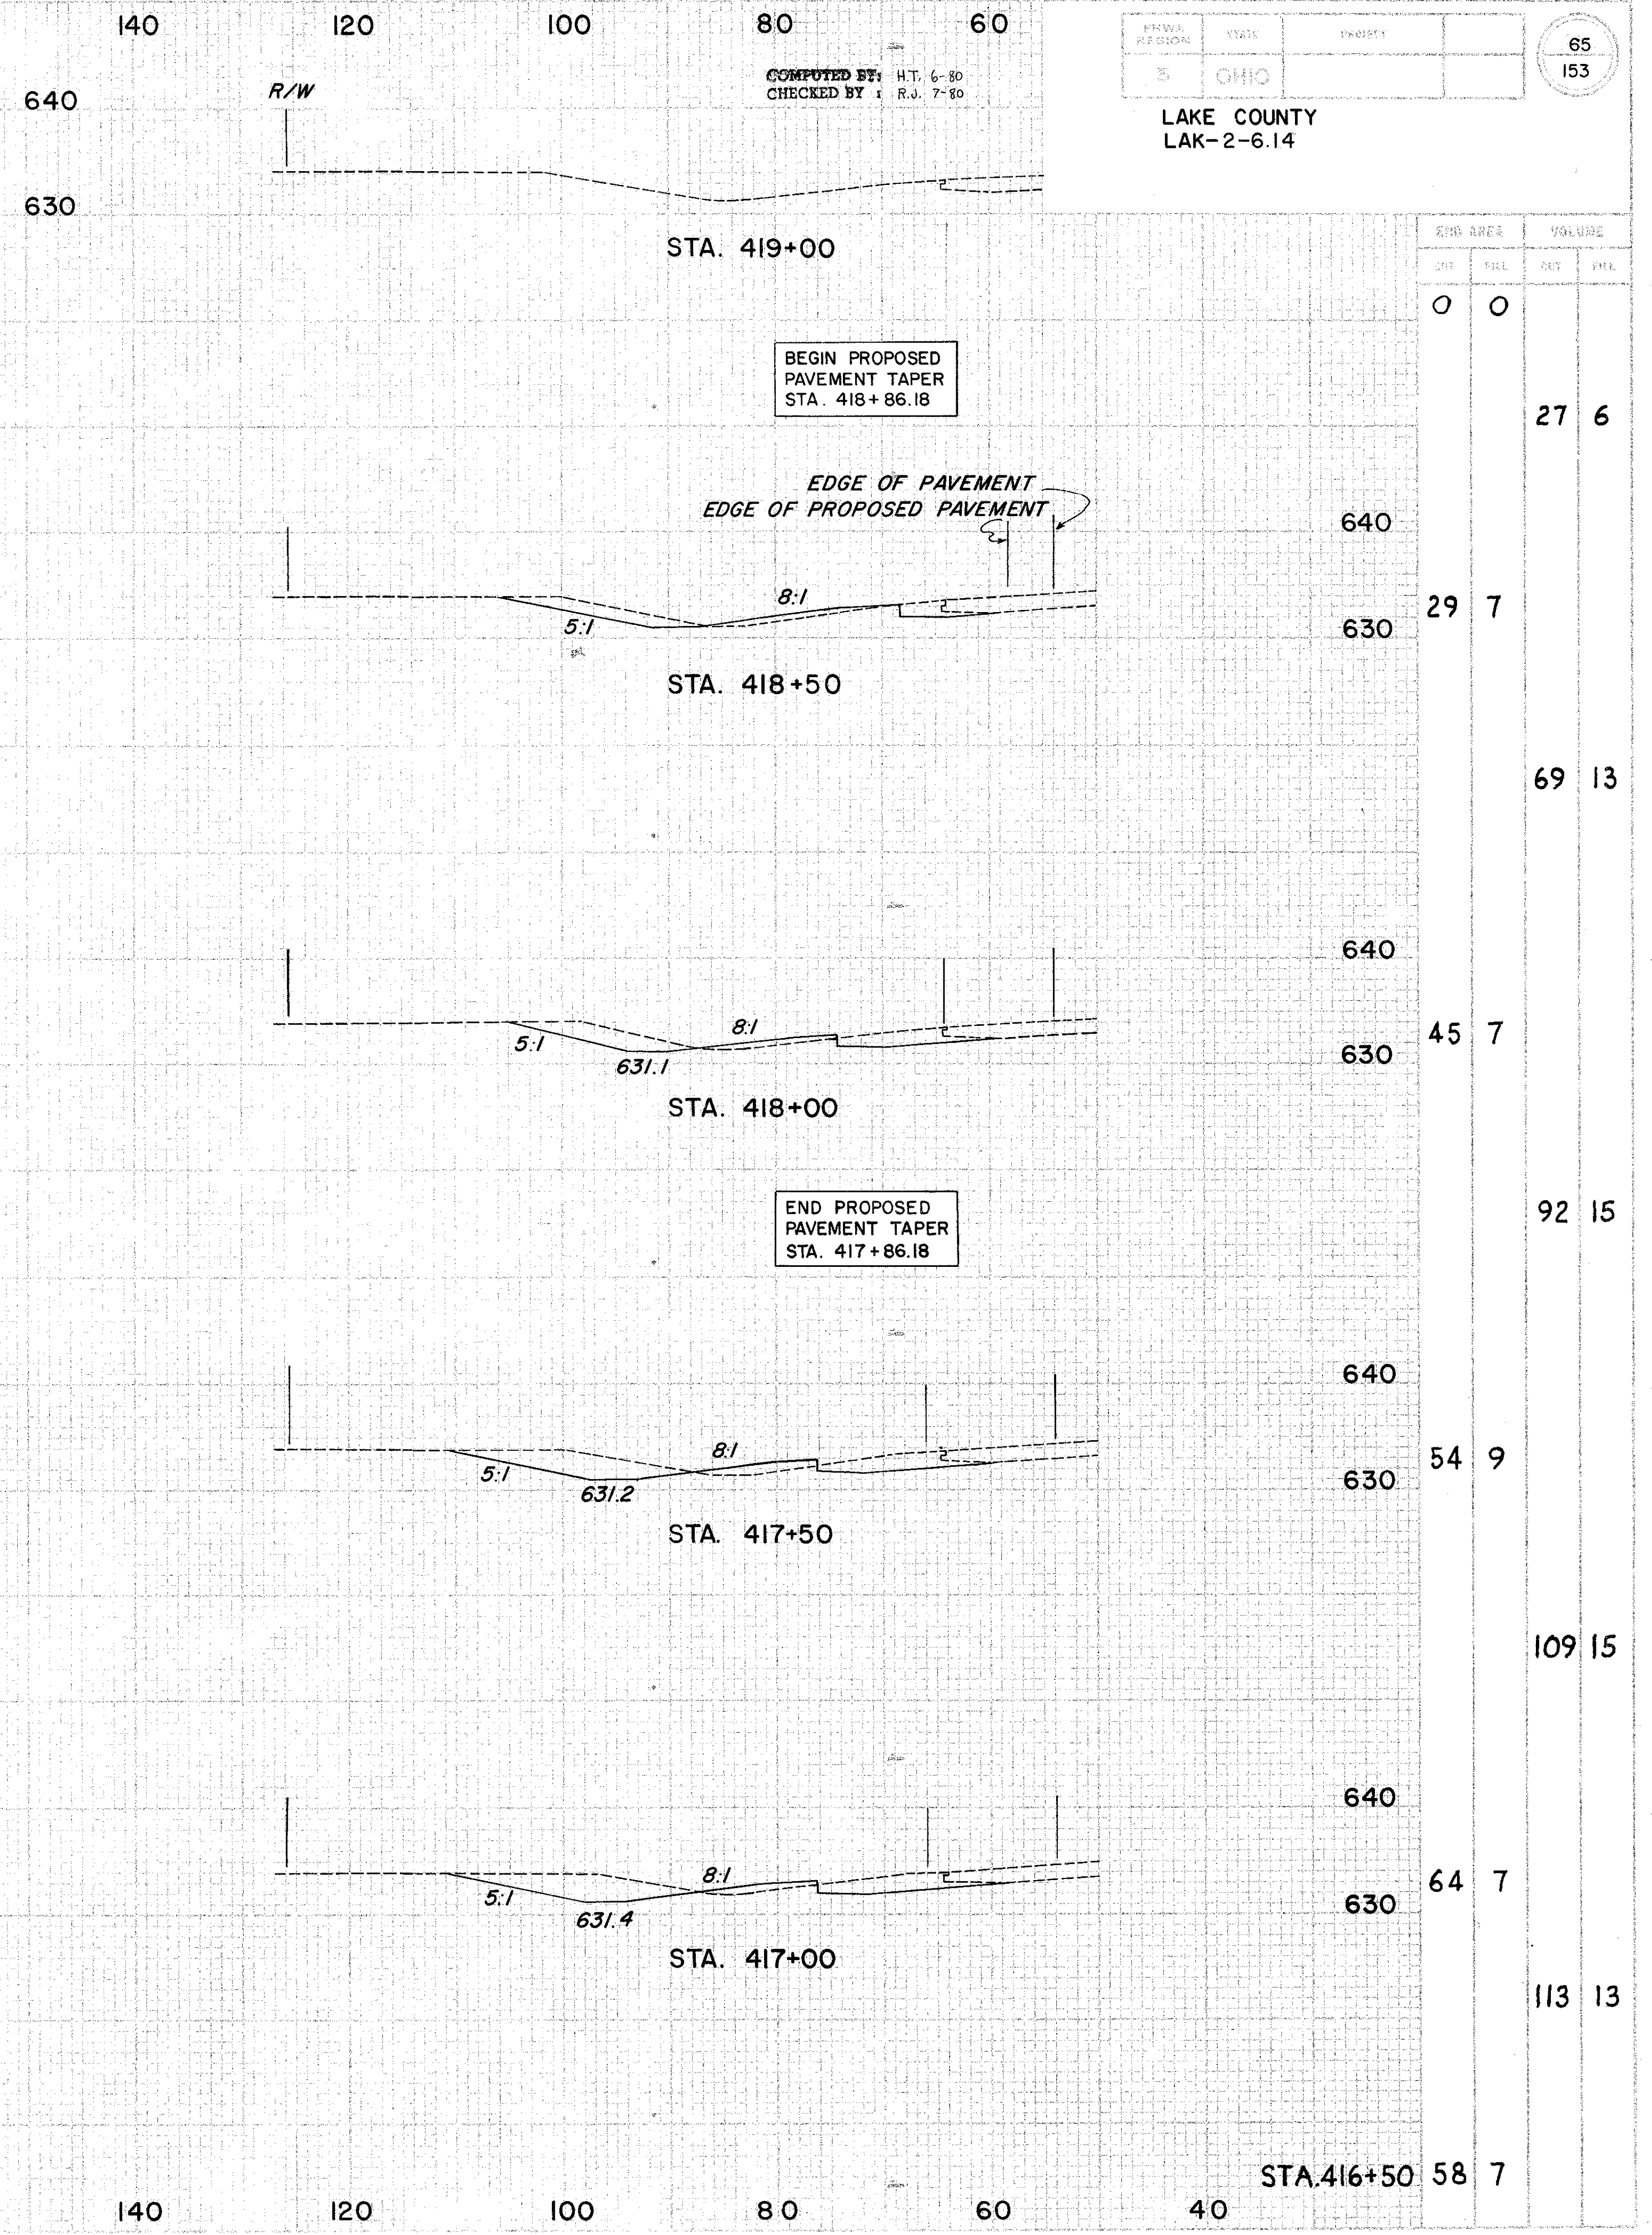

END AREA		VOLUME	
CUT	FILL	CUT	FILL
0	0		
			27
			6
29	7		
			69
			13
45	7		
			92
			15
54	9		
			109
			15
64	7		
			113
			13
			58
			7

COMPUTED BY: H.T. 6-80  
 CHECKED BY: R.J. 7-80  
 LAKE COUNTY  
 LAK-2-6.14

STA. 416+50 TO STA. 419+00 LT.