


END AREA		VOLUME		SEEDING	
CUT	FILL	CUT	FILL	END WIDTH	SO. YDS.
0	0	0	0	0	0
6	33	6	33	0	139
6	36	6	36	133	50
12	54	12	54	48	283
7	22	7	22	242	52
6	25	6	25	39	225
0	5	0	5	108	29
0	5	0	5	0	81
0	0	0	0	0	0

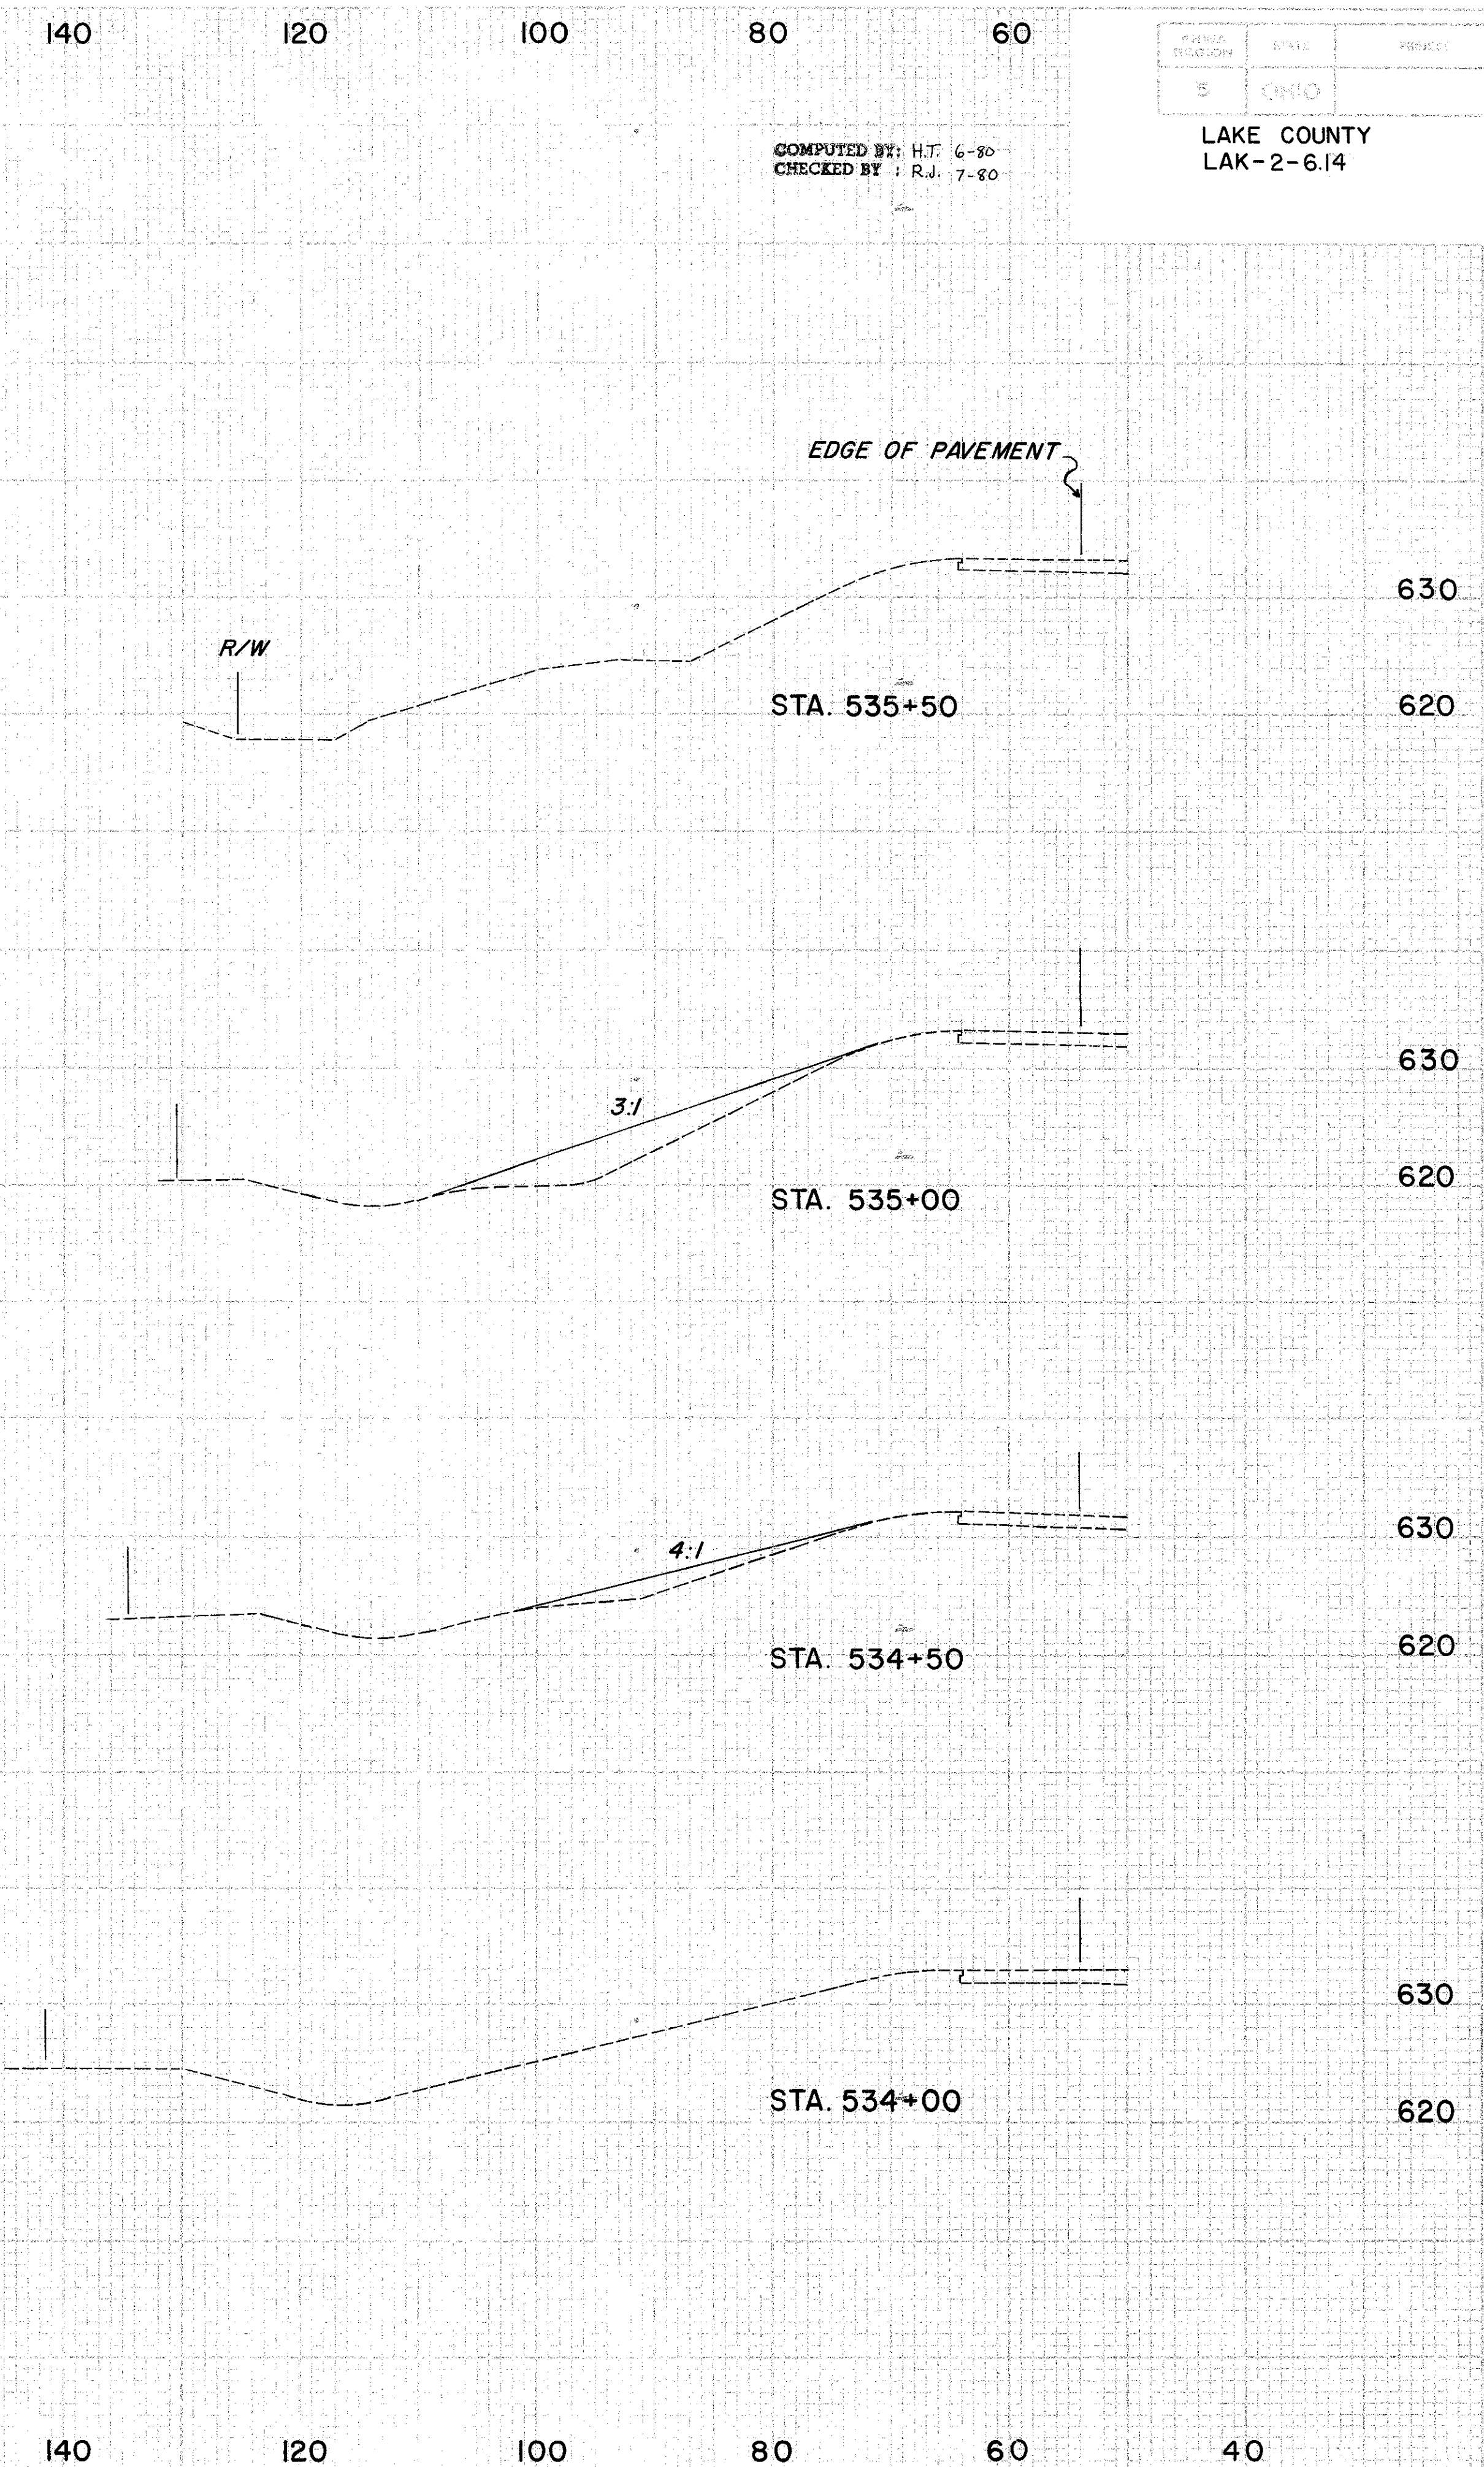

END AREA		VOLUME	
CUT	FILL	CUT	FILL
0	0	0	0
0	0	0	56
0	60	0	77
0	23	0	21
0	0	0	0

COMPUTED BY: H.T. 6-30
 CHECKED BY: R.J. 7-30

PROJECT	STATE	PROJECT	
5	OHIO		

LAKE COUNTY
 LAK-2-6.14

70
 153

STA. 516+00 TO STA. 518+00 LT.
 STA. 534+00 TO STA. 535+50 LT.