
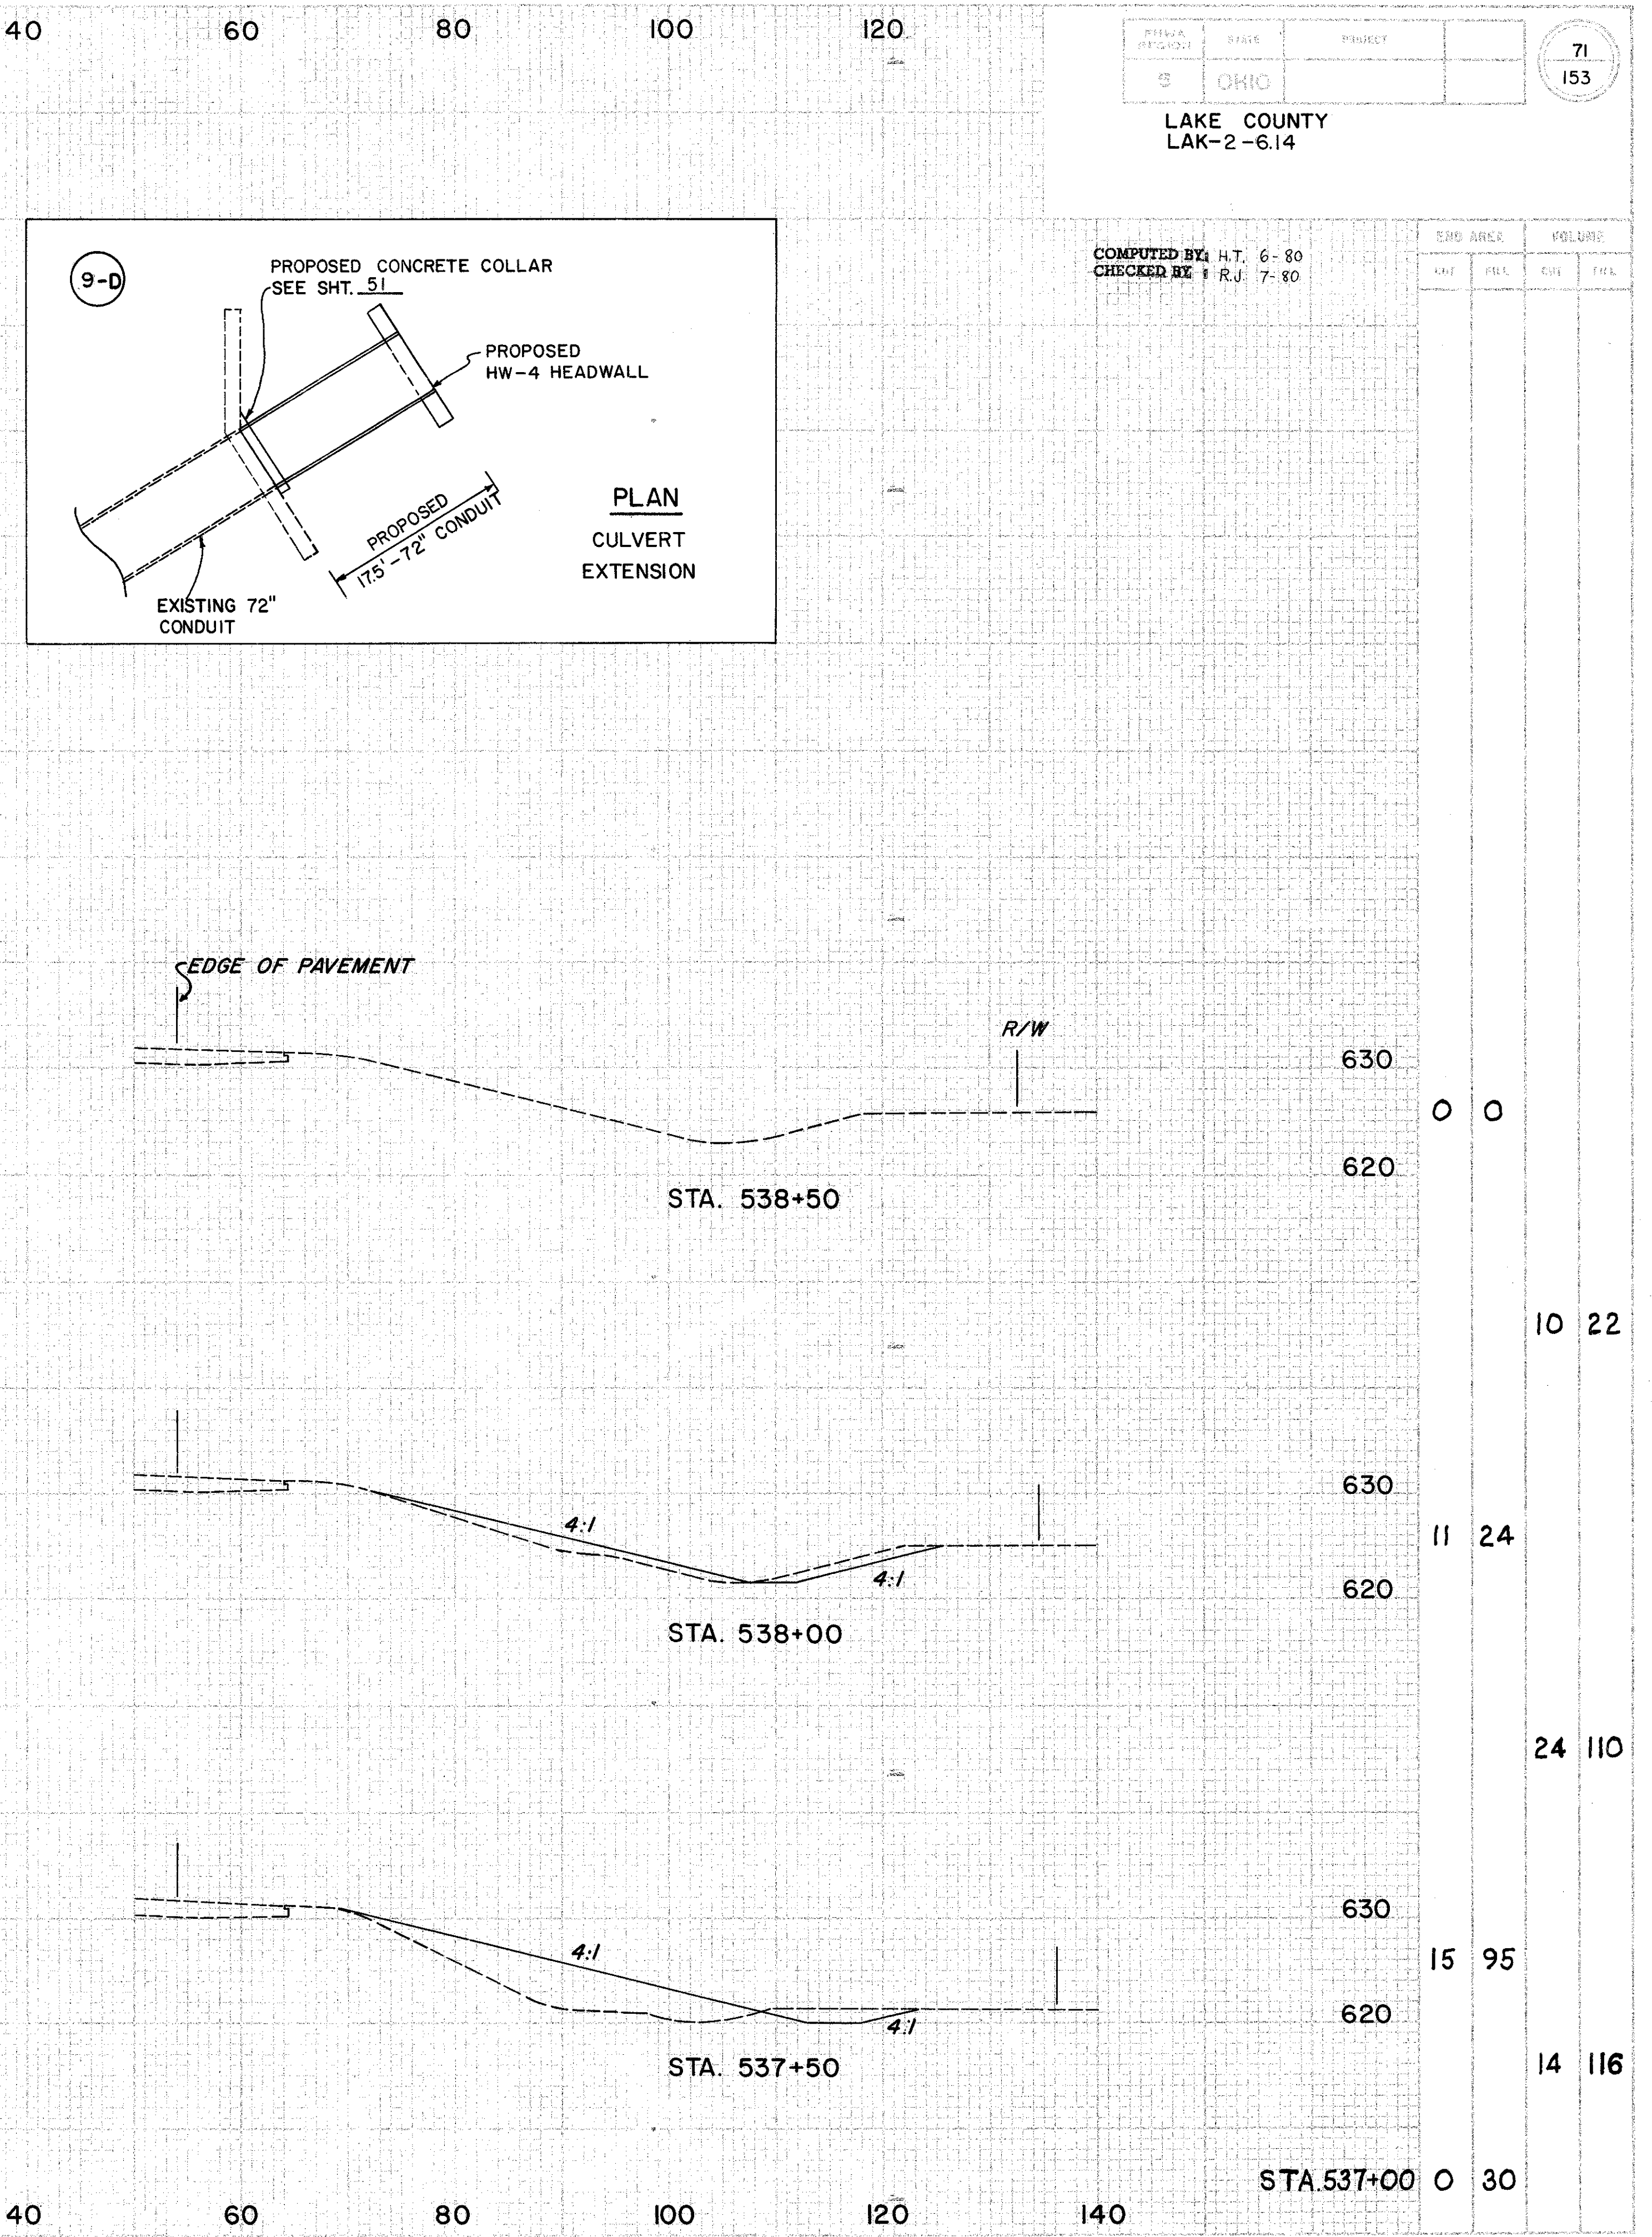


END AREA	VOLUME		SEEDING	
	CUT	FILL	END WIDTH	SQ. YDS.
0	30			
19	129			
20	110			
36	187			
19	92		0	
24	123		178	
7	41		64	
	6	38	356	
0	0		64	
			281	
			37	

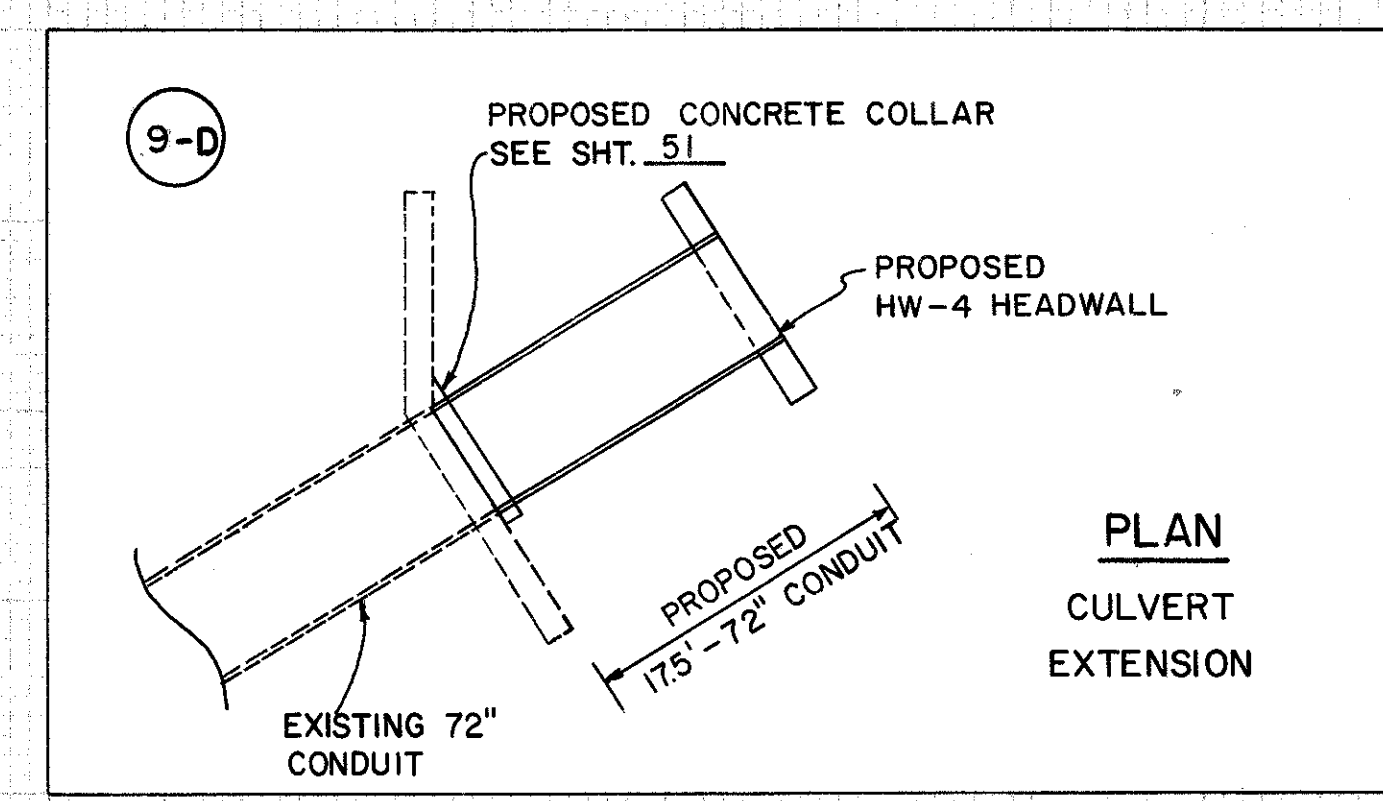

END AREA	VOLUME	
	CUT	FILL
0	0	
10	22	
11	24	
24	110	
15	95	
14	116	
0	30	

STA. 535+00 TO STA. 538+50 RT.