


END AREA	VOLUME		SEEDING	
	CUT	FILL	END WIDTH	SQ. YDS.
40	52	0	0	
74	81	72	72	
40	35	26	26	
56	40	186	186	
21	6	41	41	
19	6	231	231	
0	0	42	42	
0	0	236	236	
43				

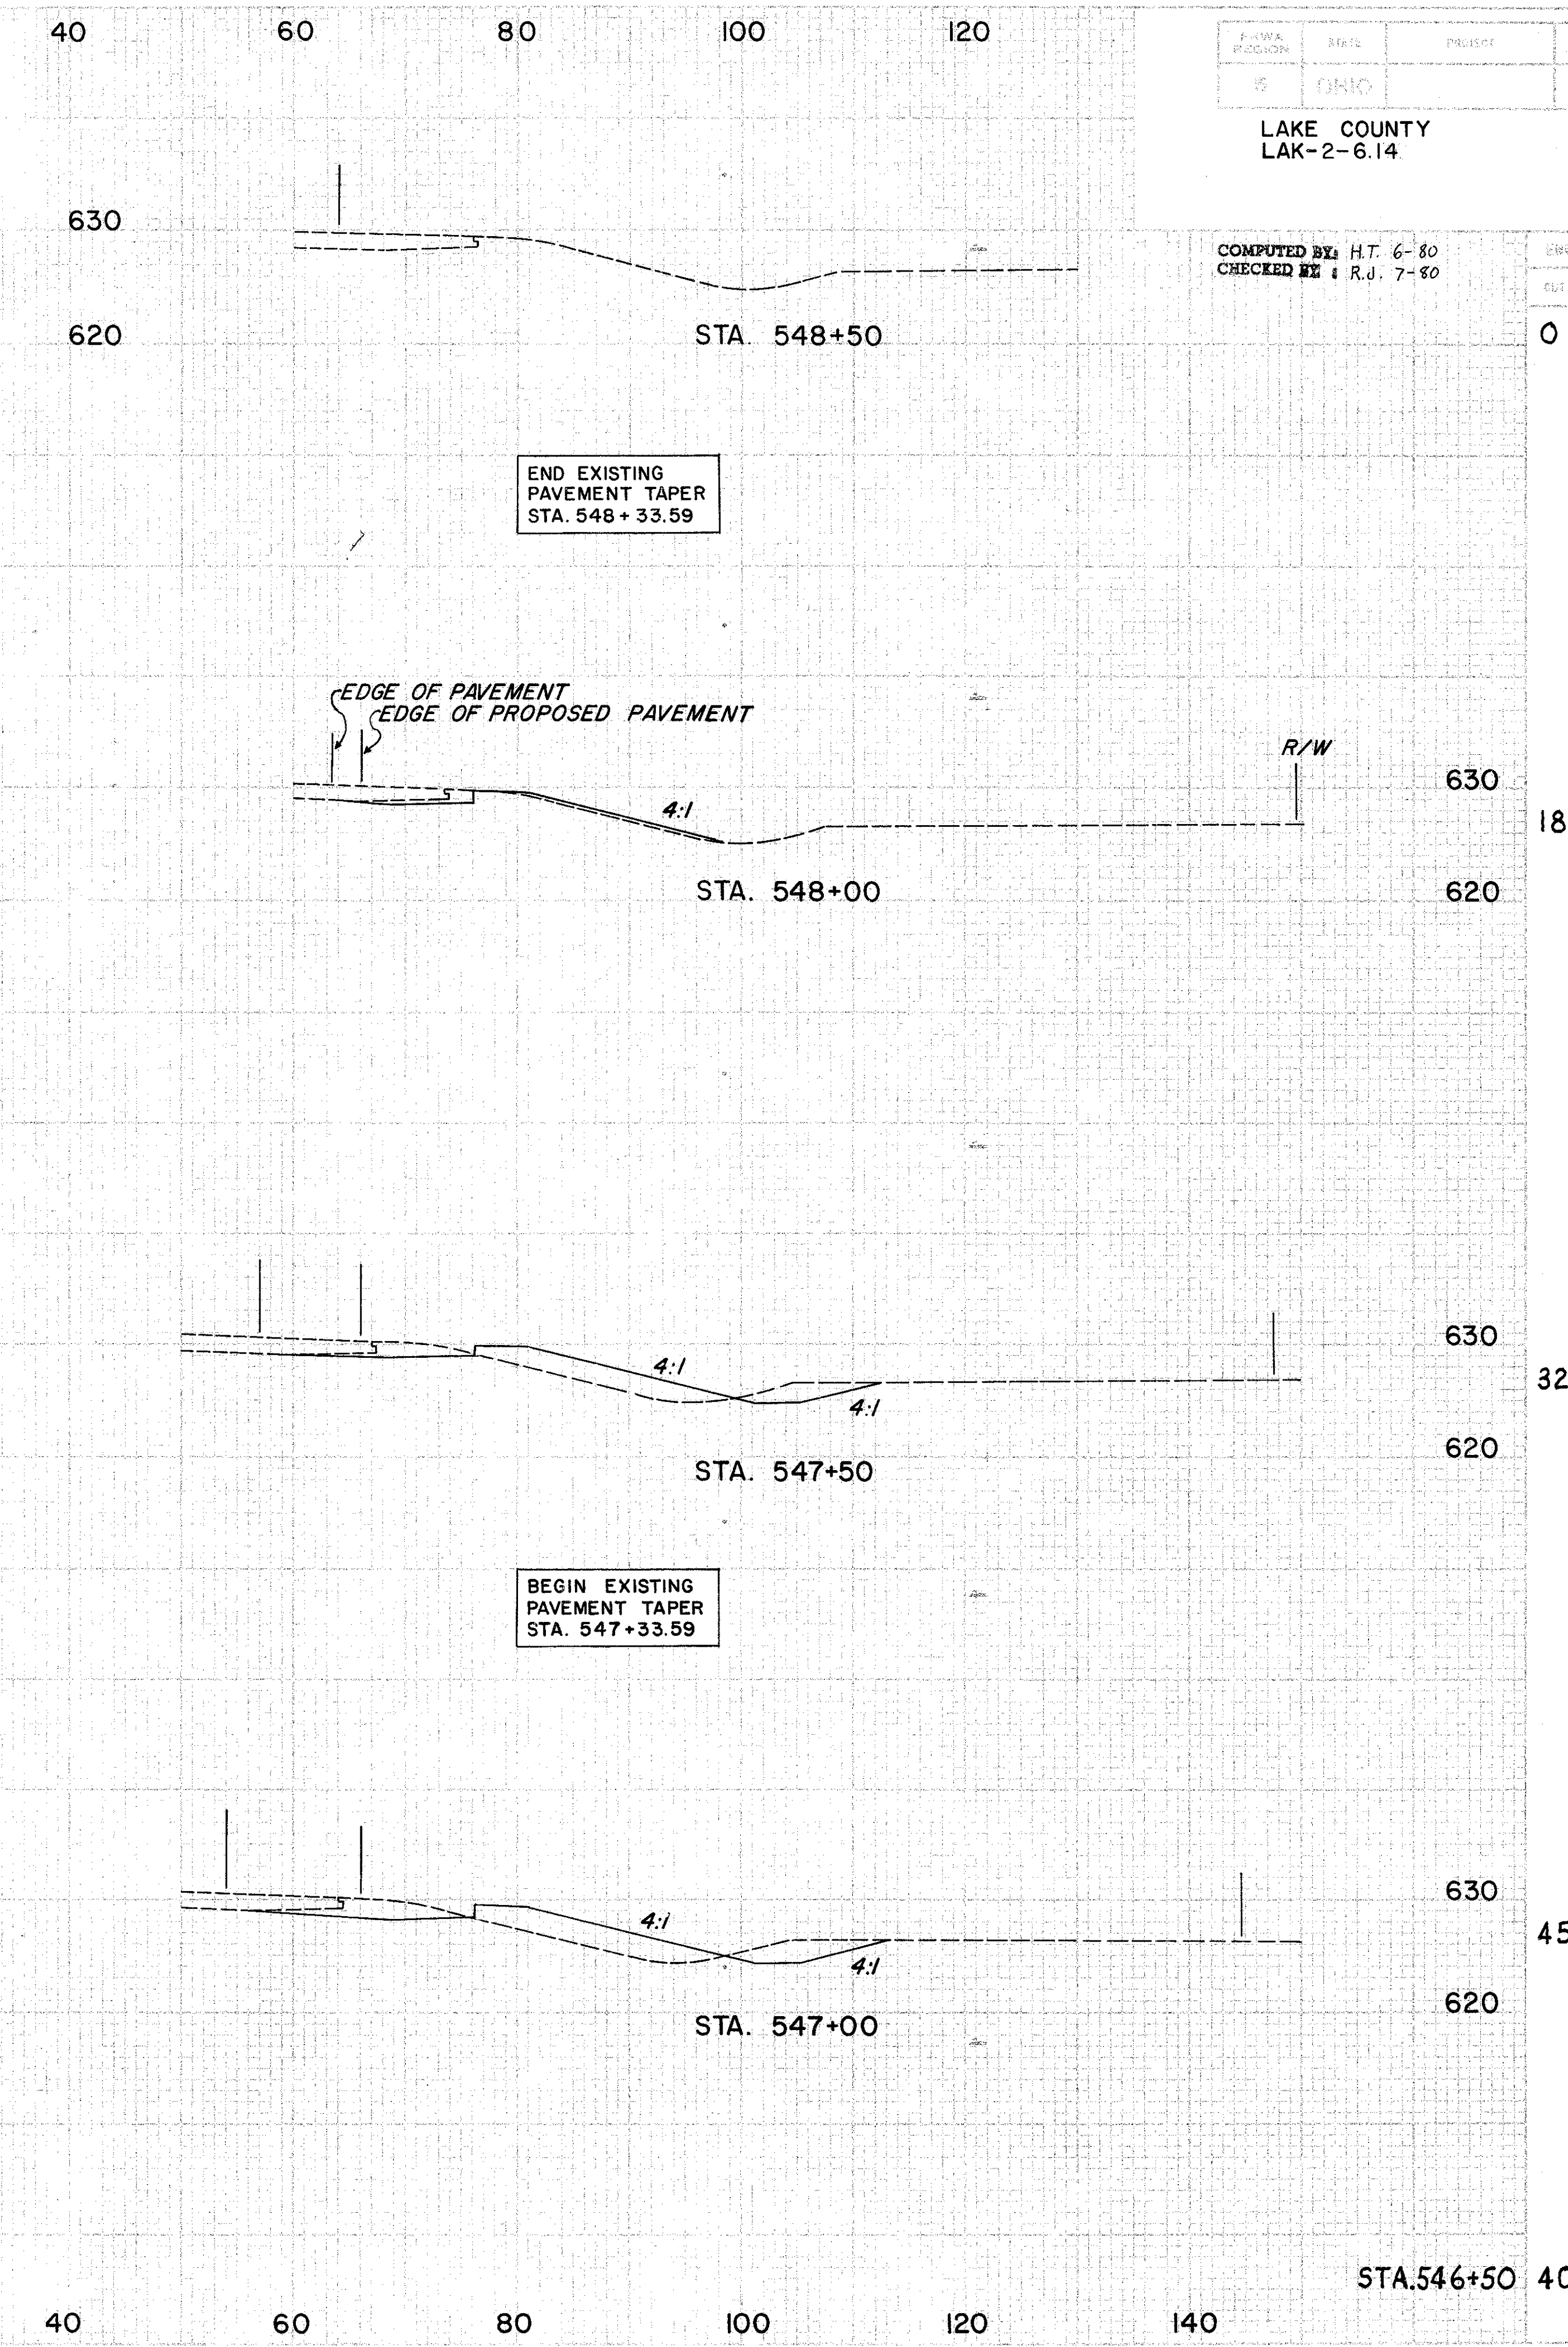

END AREA		VOLUME	
CUT	FILL	CUT	FILL
0	0	0	0
18	5	17	5
32	37	46	39
32	37	71	70
45	39	79	84
40	52		

LAKE COUNTY
LAK-2-6.14

COMPUTED BY: H.T. 6-80
CHECKED BY: R.J. 7-80