


SEEDING		END AREA		VOLUME		SEEDING	
CUT	FILL	CUT	FILL	CUT	FILL	END WIDTH	SQ. YDS.
						0	
						53	
						19	
						164	
						40	
						217	
						38	
						211	
						38	
						200	
						34	
						136	
						15	
						42	
						0	

140 120 100 80 60

COMPUTED BY: H.T. 6-80
CHECKED BY: R.J. 7-80

LAKE COUNTY
LAK-2-6.14

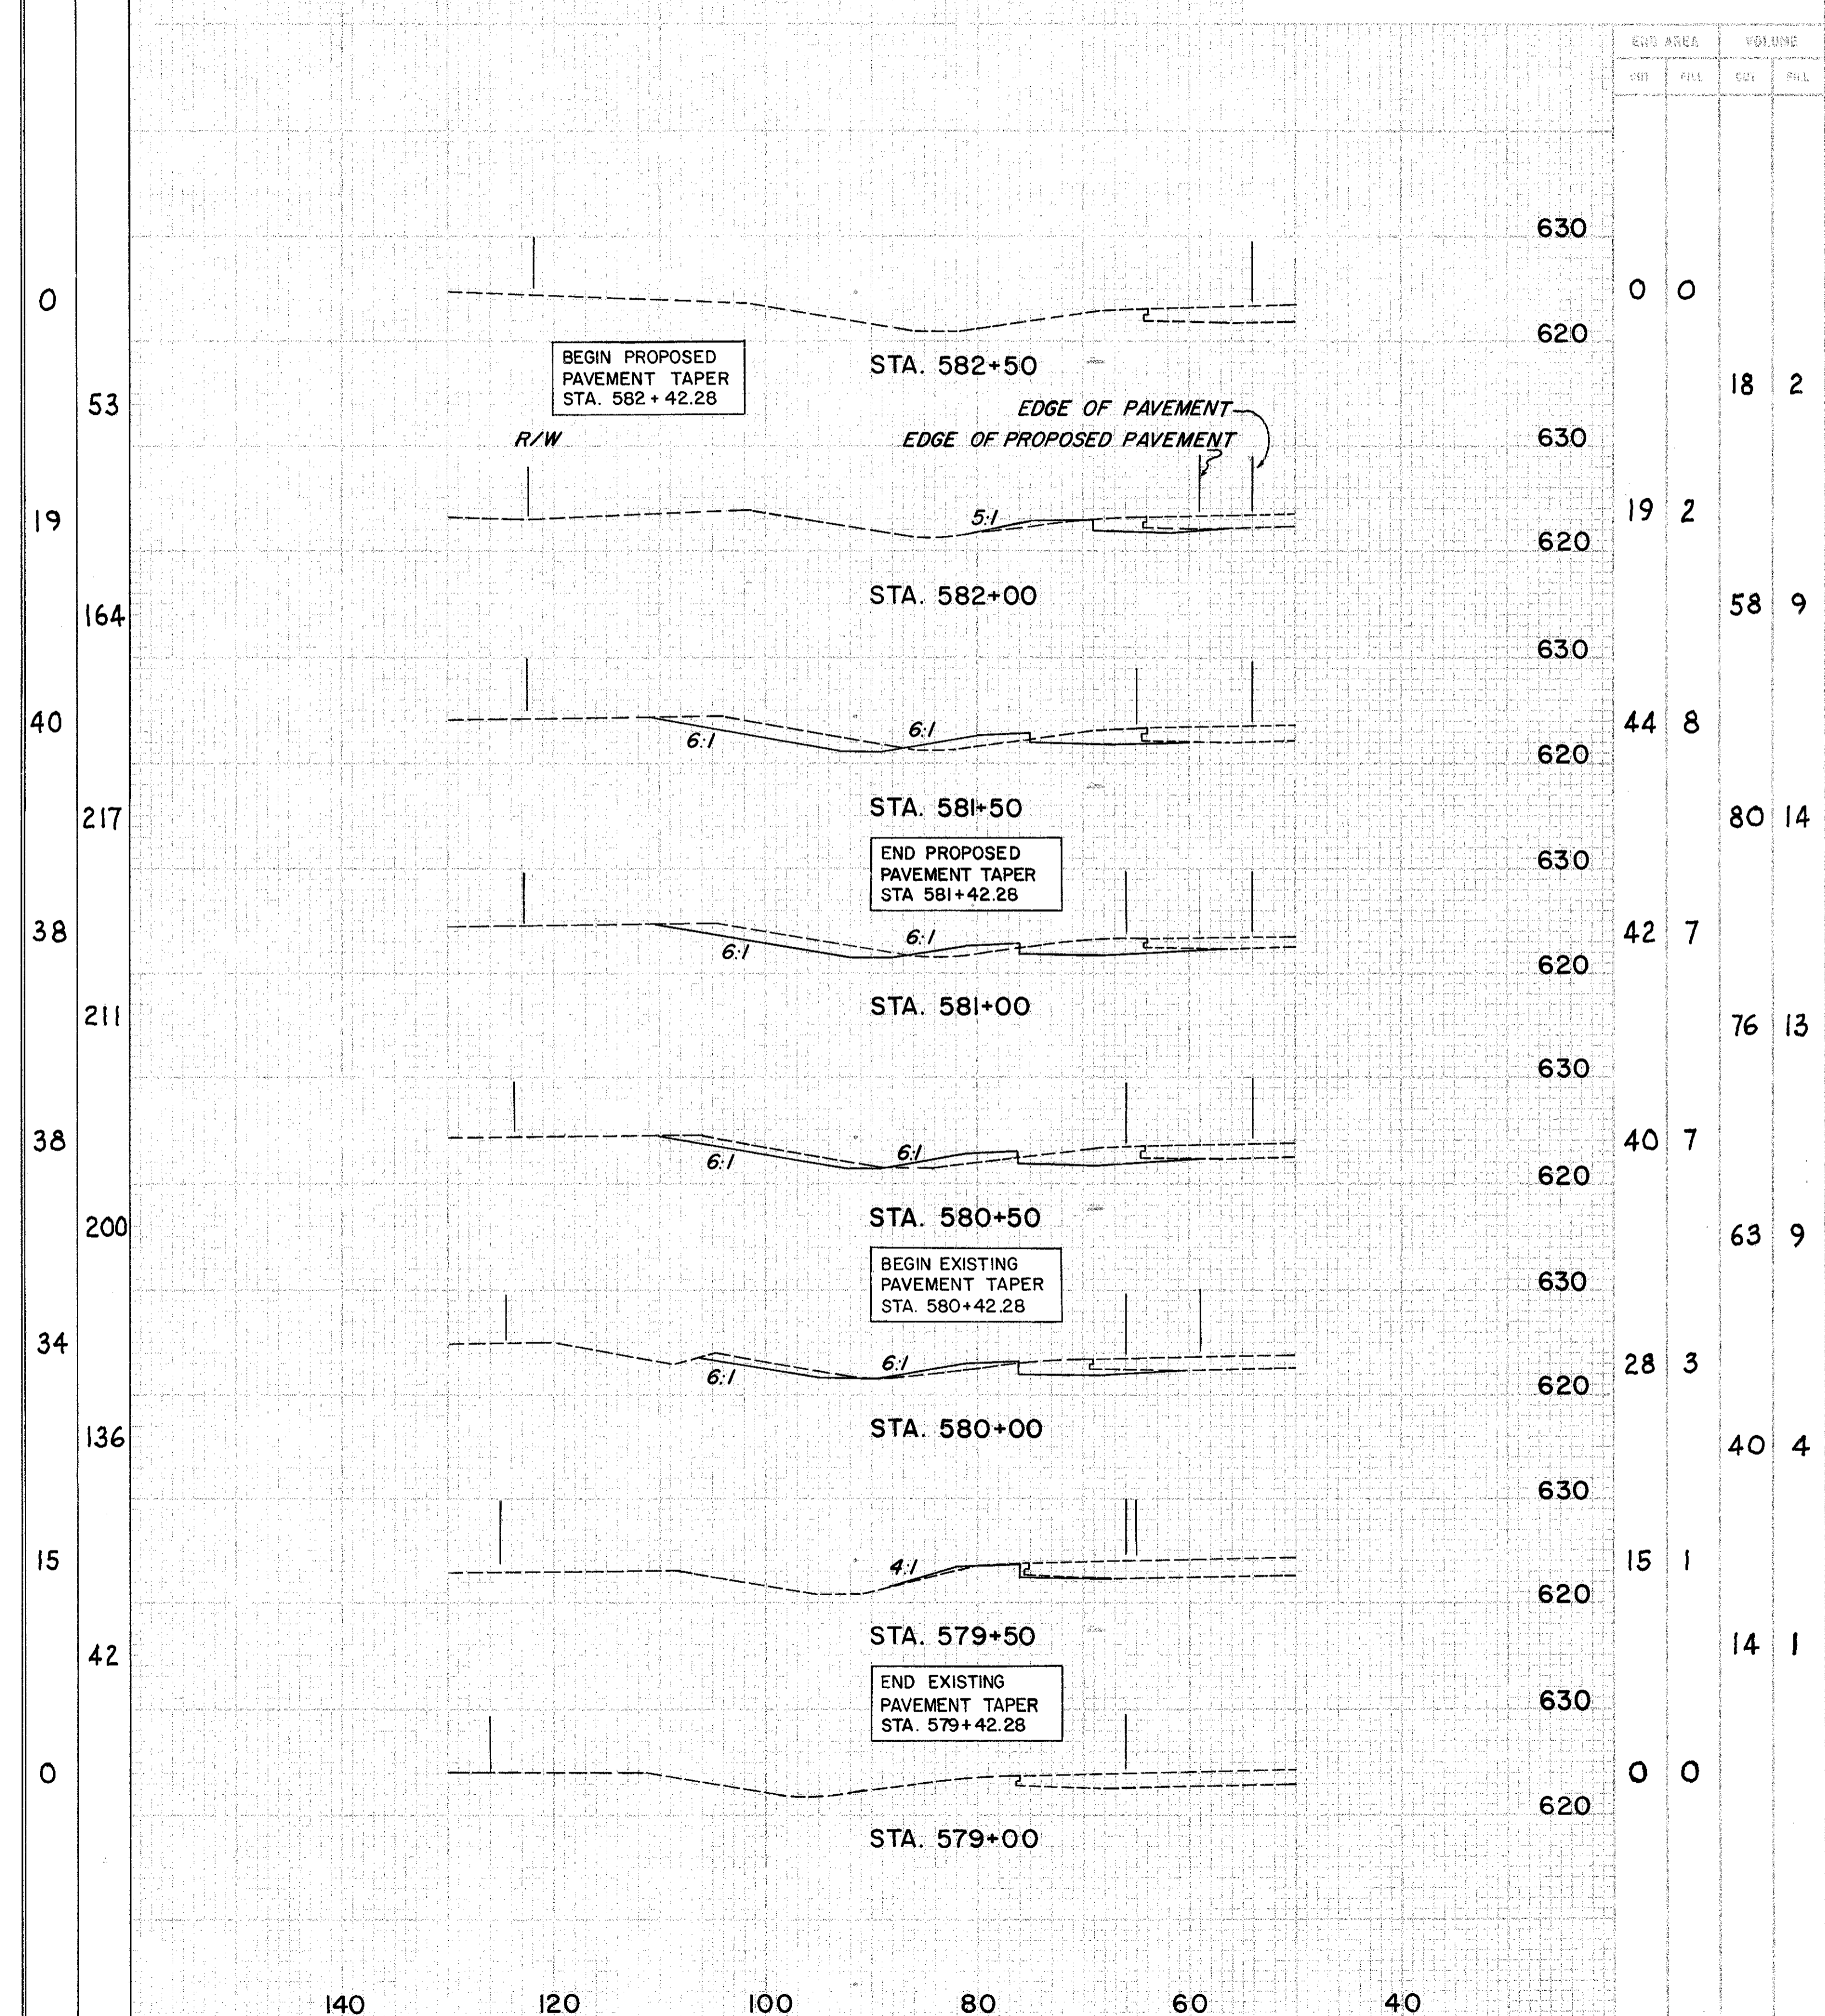

EDGE AREA		VOLUME	
CUT	FILL	CUT	FILL
0	0		
		18	2
19	2		
		58	9
44	8		
		80	14
42	7		
		76	13
40	7		
		63	9
28	3		
		40	4
15	1		
		14	1
0	0		

140 120 100 80 60 40