


END AREA		VOLUME		SEEDING	
CUT	FILL	CUT	FILL	END WIDTH	SQ. YDS.
25	14			0	
		44	20	0	
23	8			0	
		36	21	103	
16	15			37	
		33	15	186	
20	1			30	
		19	1	164	
0	0			29	
				164	
				30	

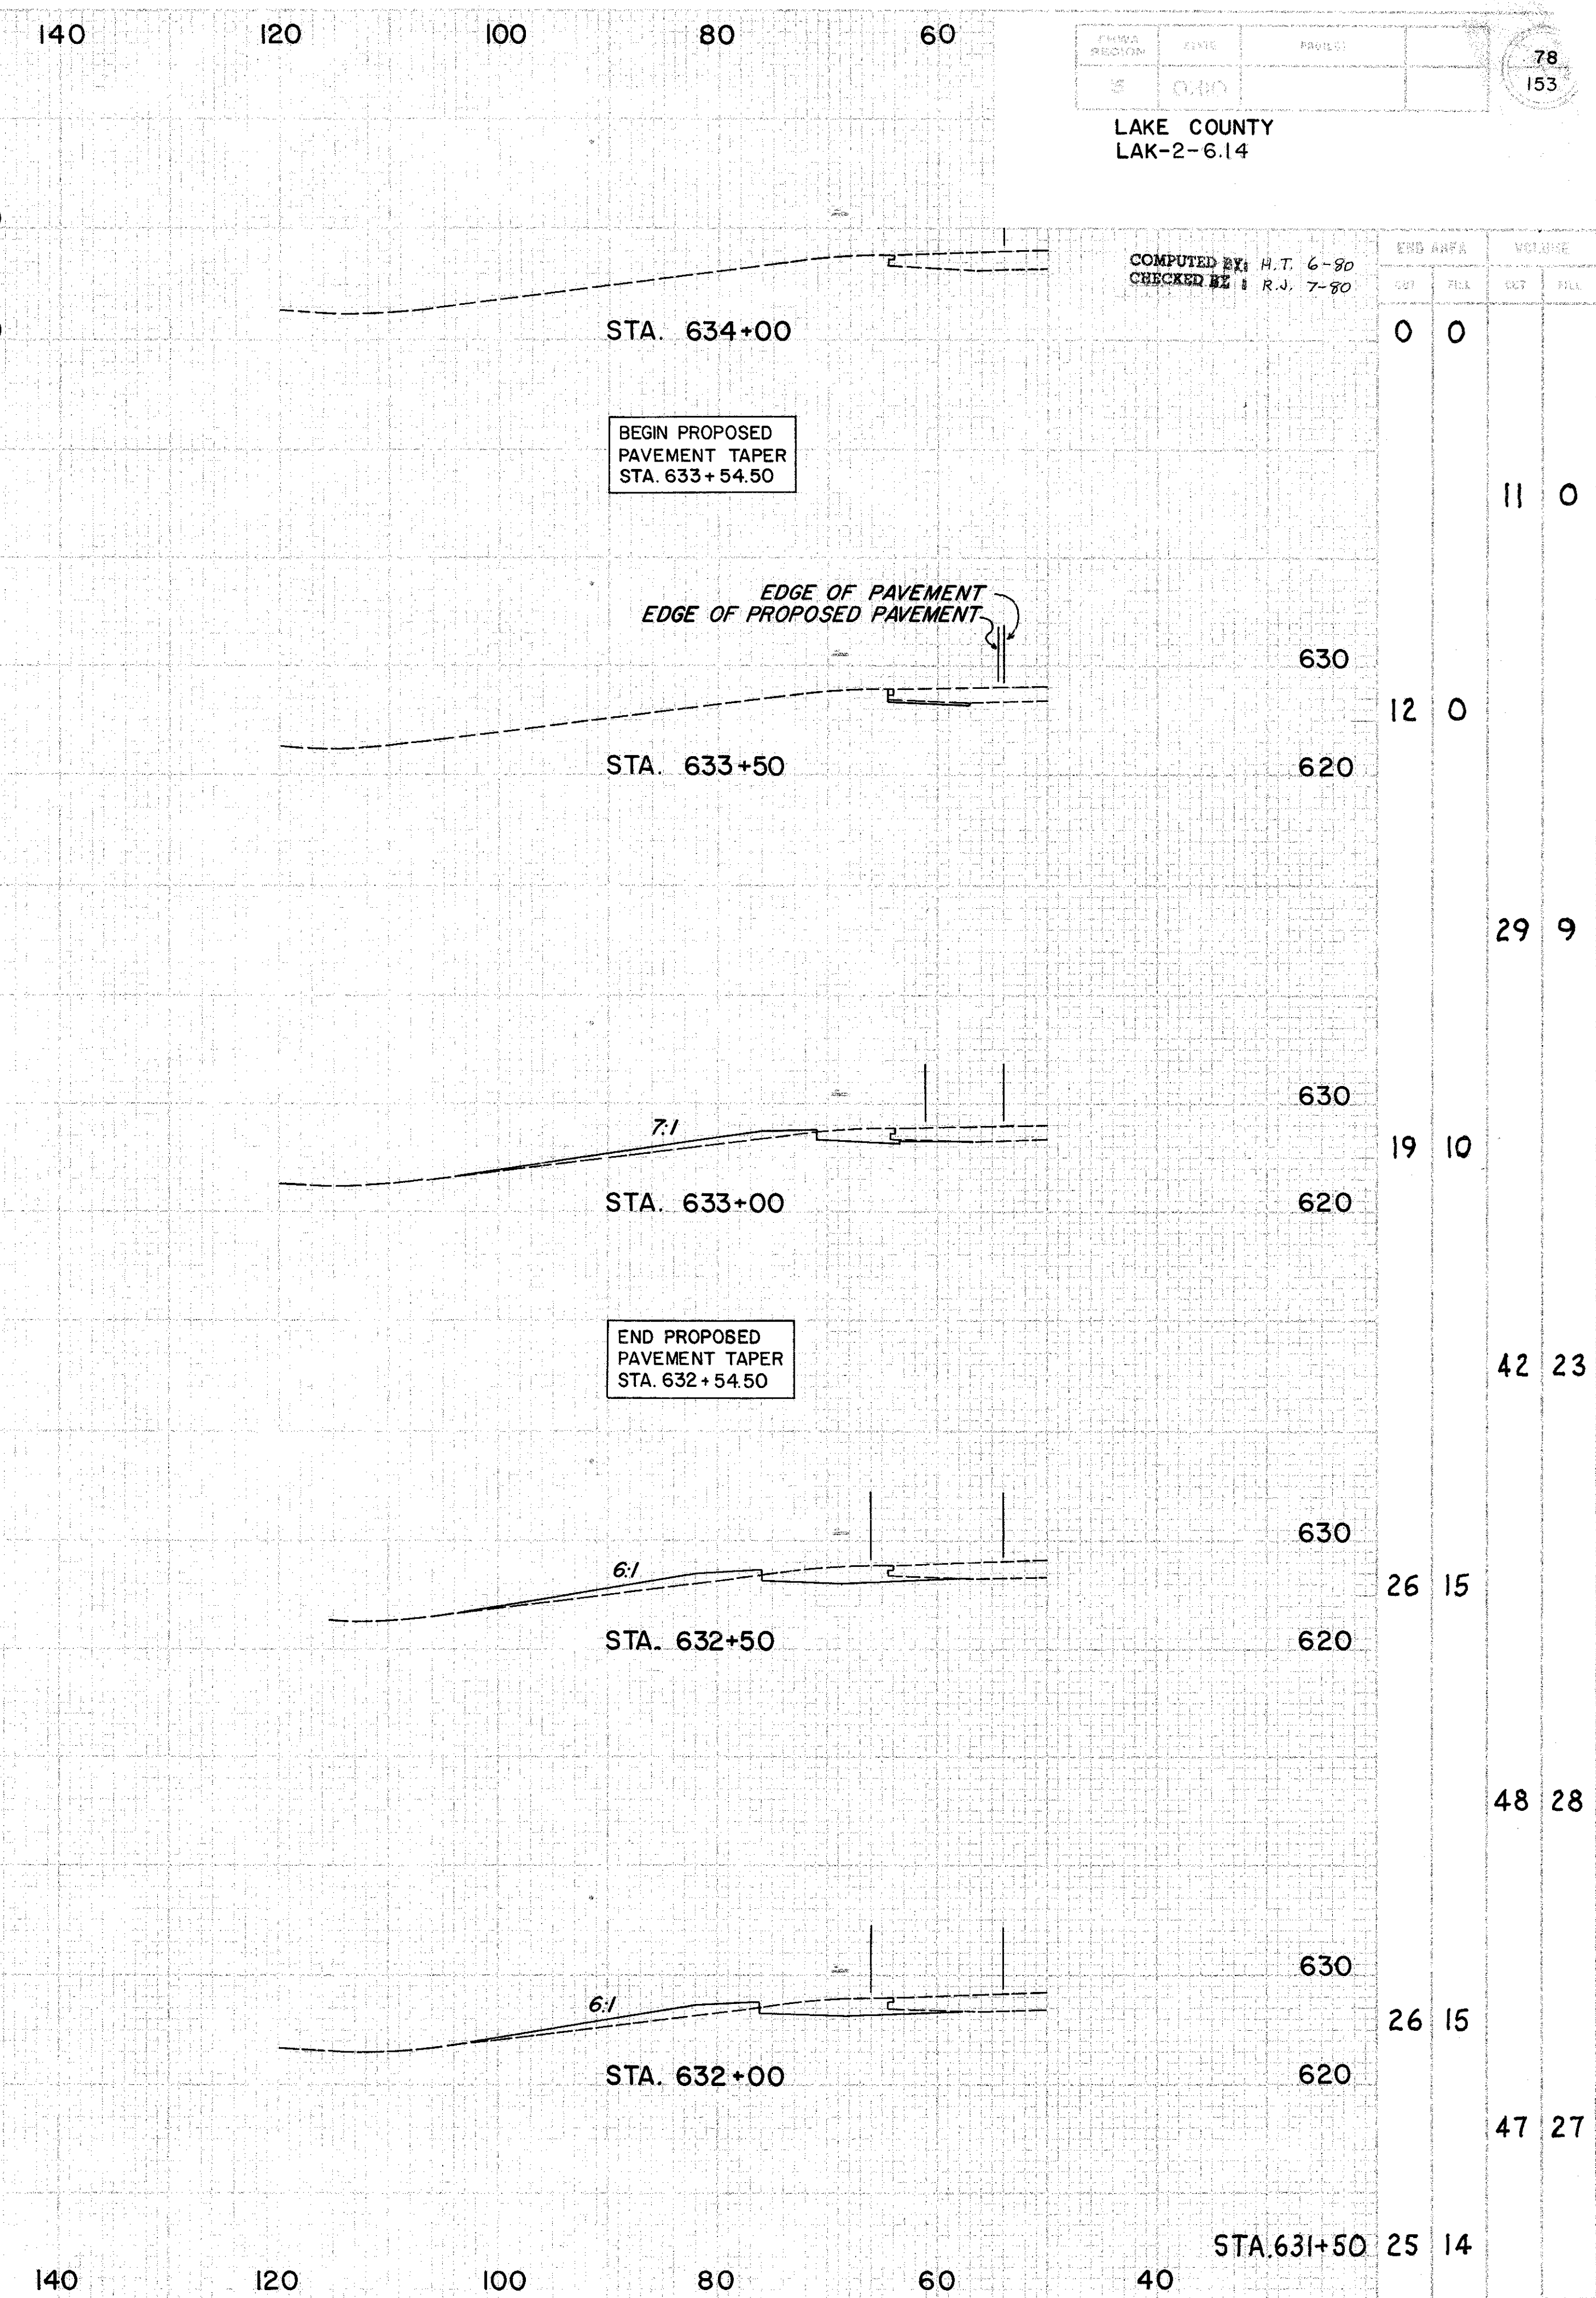

END AREA		VOLUME	
CUT	FILL	CUT	FILL
0	0		
		11	0
12	0		
		29	9
19	10		
		42	23
26	15		
		48	28
26	15		
		47	27
25	14		