


40 20 0 20 40

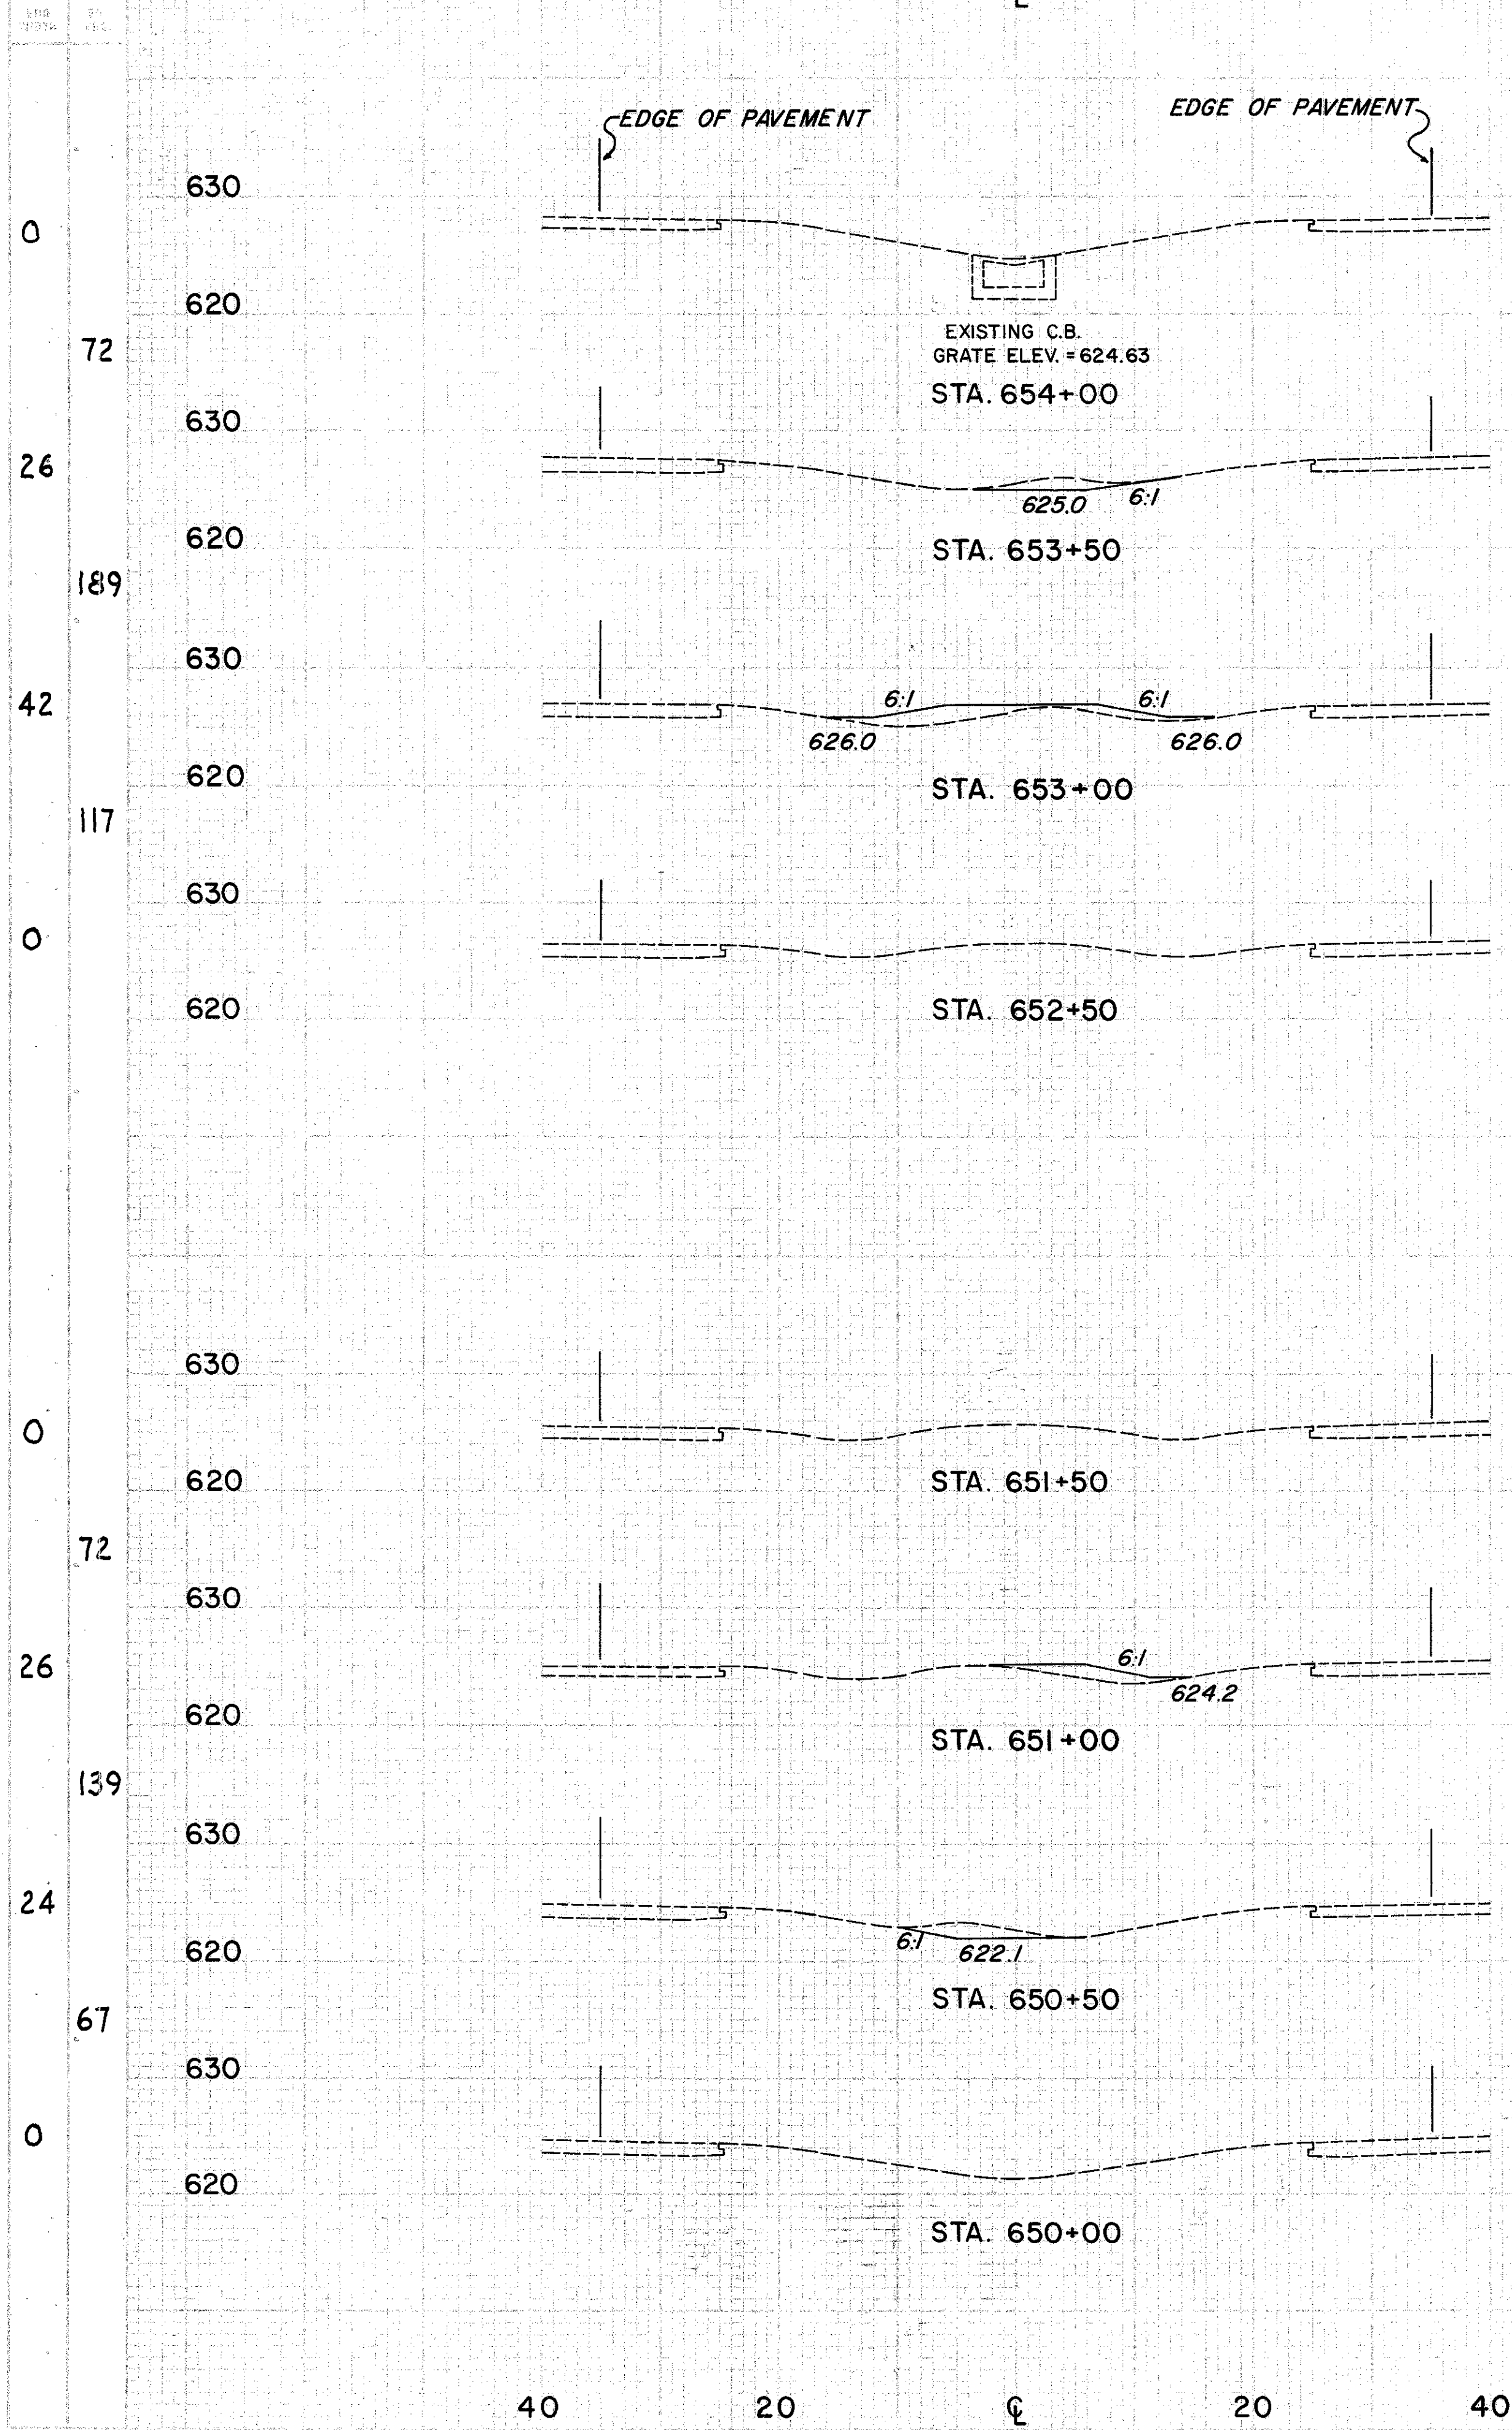

END AREA		VOLUME		SEEDING	
CUT	FILL	CUT	FILL	END WIDTH	SQ. YDS.
0	0	0	0		
		6	0		
7	0	6	21		
0	23				
		0	21		
0	0				
0	0				
		0	8		
0	9				
		7	8		
8	0				
		7	0		
0	0				

COMPUTED BY: H.T. 6-80
 CHECKED BY: R.J. 7-80

END AREA		VOLUME	
CUT	FILL	CUT	FILL
0	0		
		6	0
7	0	6	21
0	23		
		0	21
0	0		
0	0		
		0	8
0	9		
		7	8
8	0		
		7	0
0	0		