


END AREA		VOLUME		SEEDING	
CUT	FILL	CUT	FILL	END WIDTH	SQ. YDS.
				66	
				290	
				60	
				267	
				55	
				223	
				52	
				111	
				0	

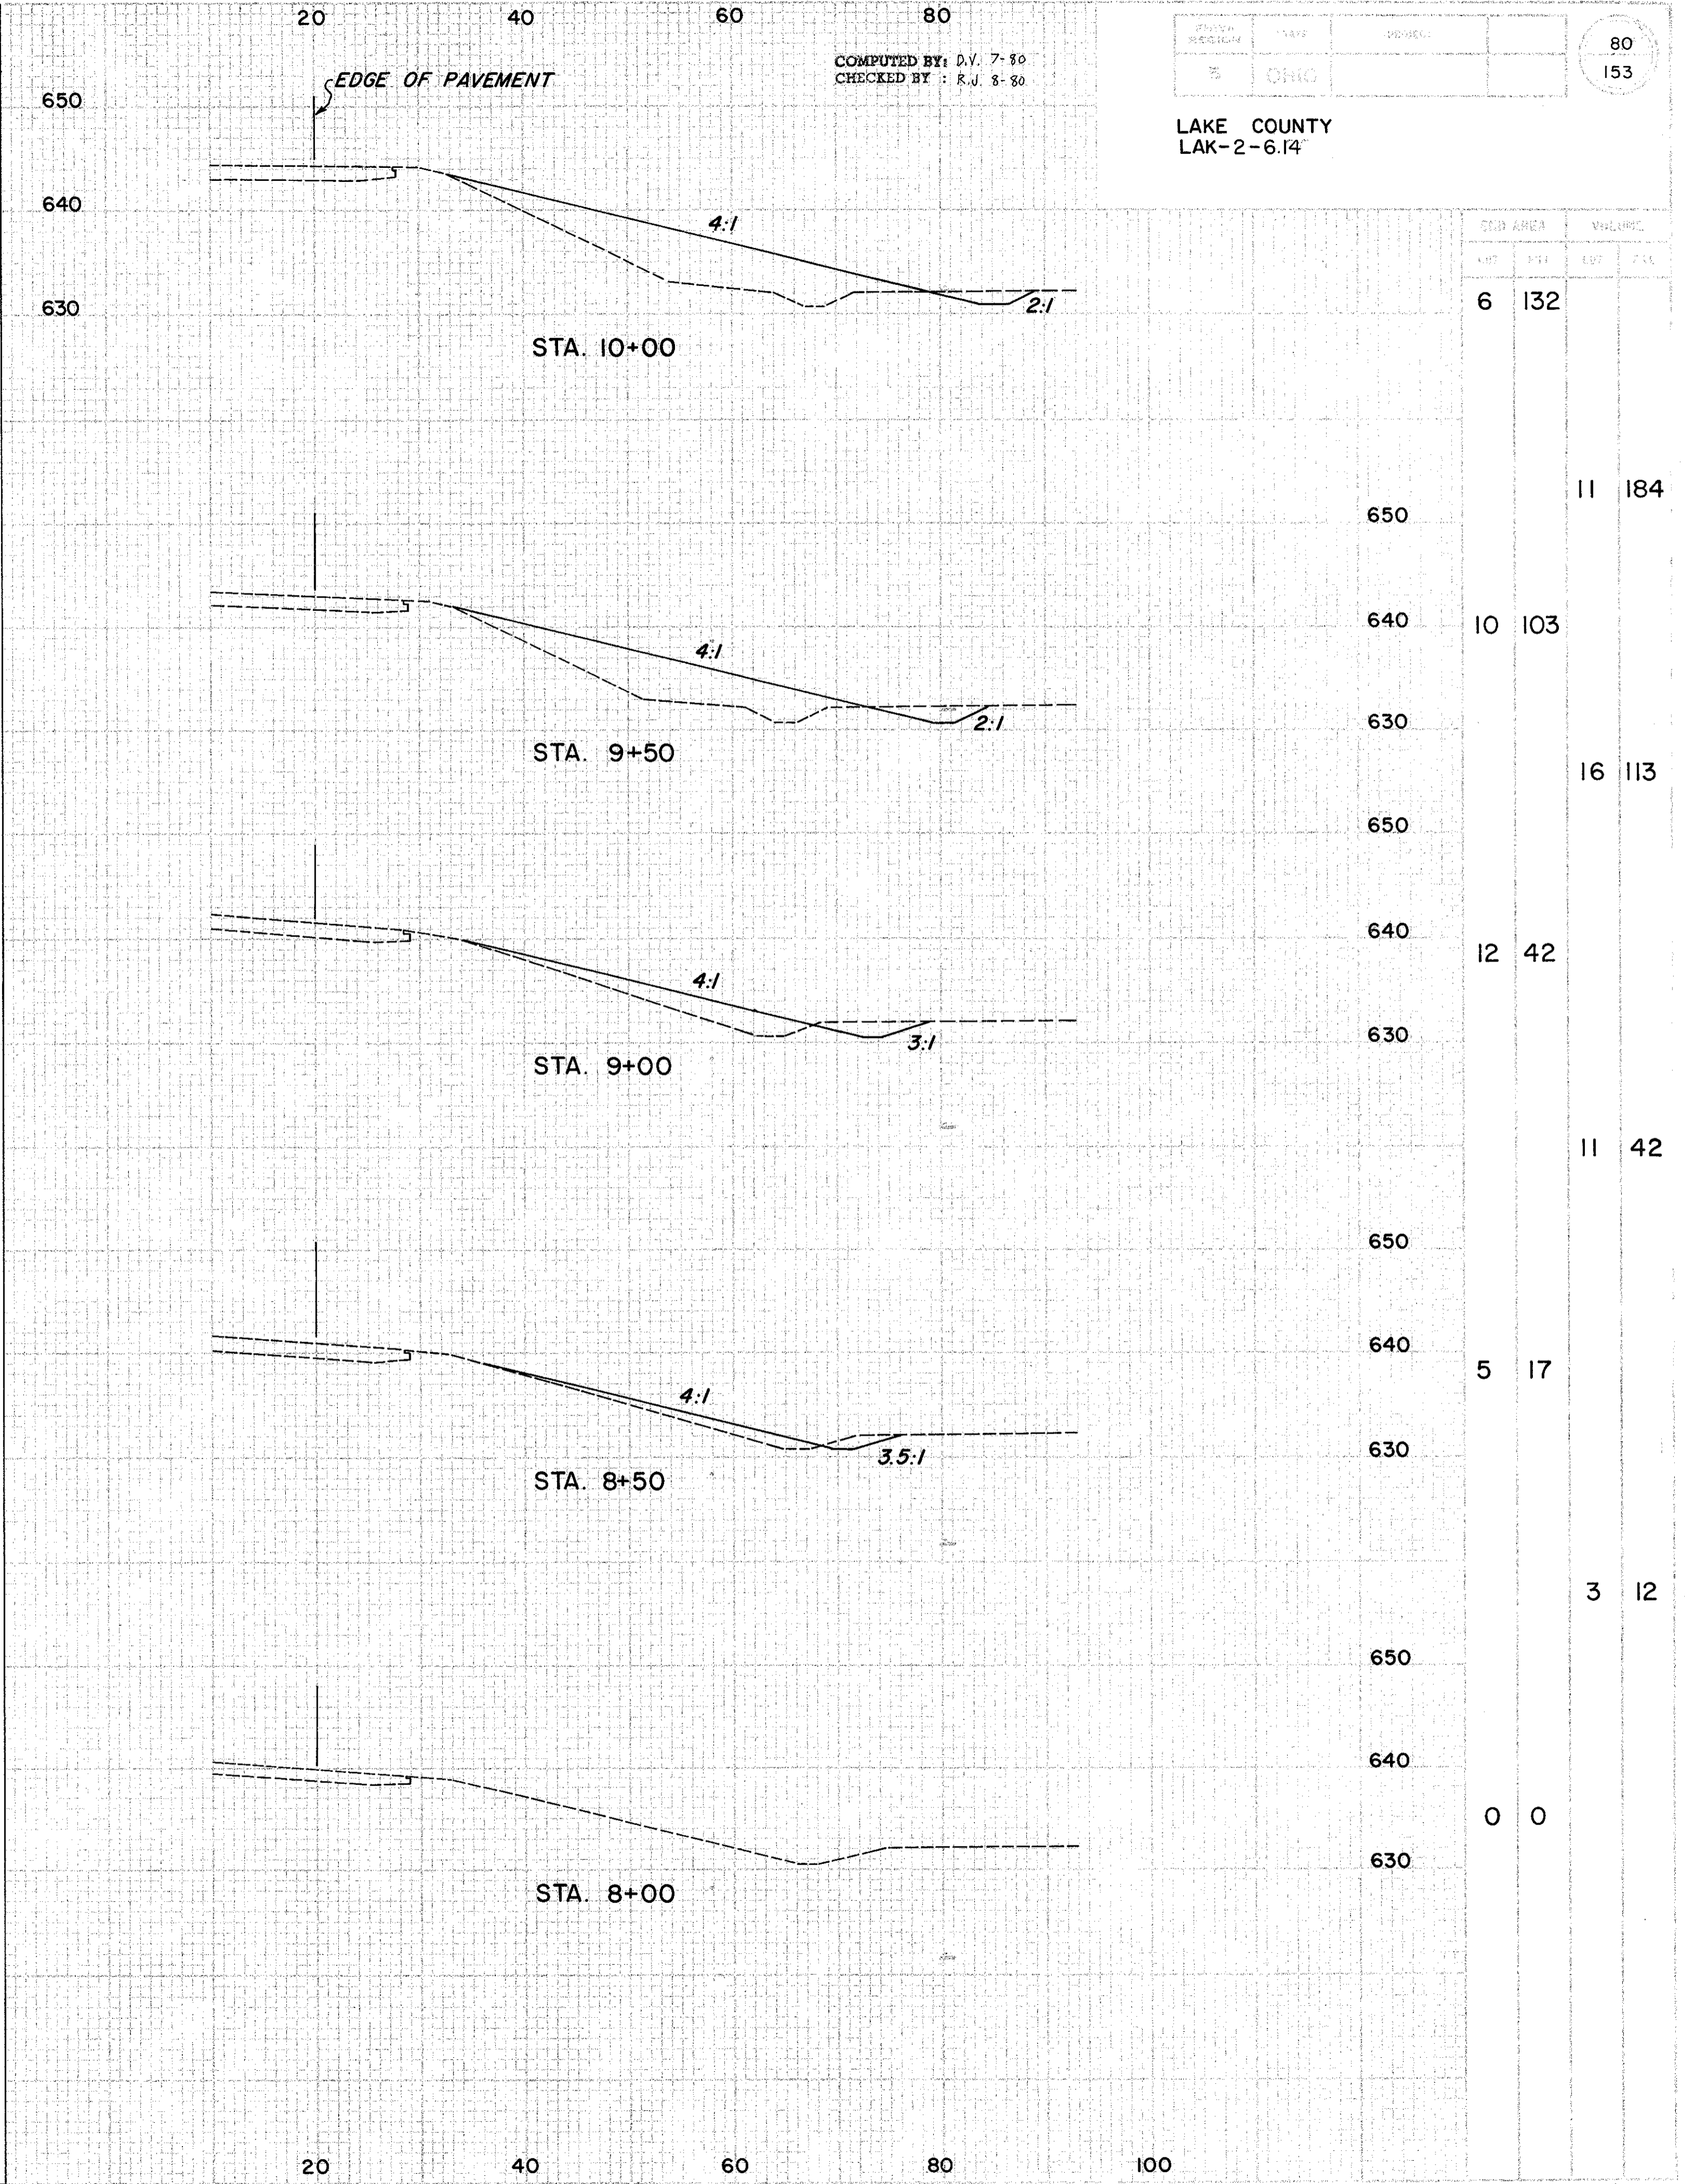

STA. AREA	VOLUME	
	CUT	FILL
6	132	
11	184	
10	103	
16	113	
12	42	
11	42	
5	17	
3	12	
0	0	