


END AREA	VOLUME		SEEDING	
	CUT	FILL	END WIDTH	SO. YDS.
6	230		0	
		14	399	77
9	201		100	
		15	348	533
7	175		92	
		12	310	481
6	160		81	
		11	270	444
6	132		79	

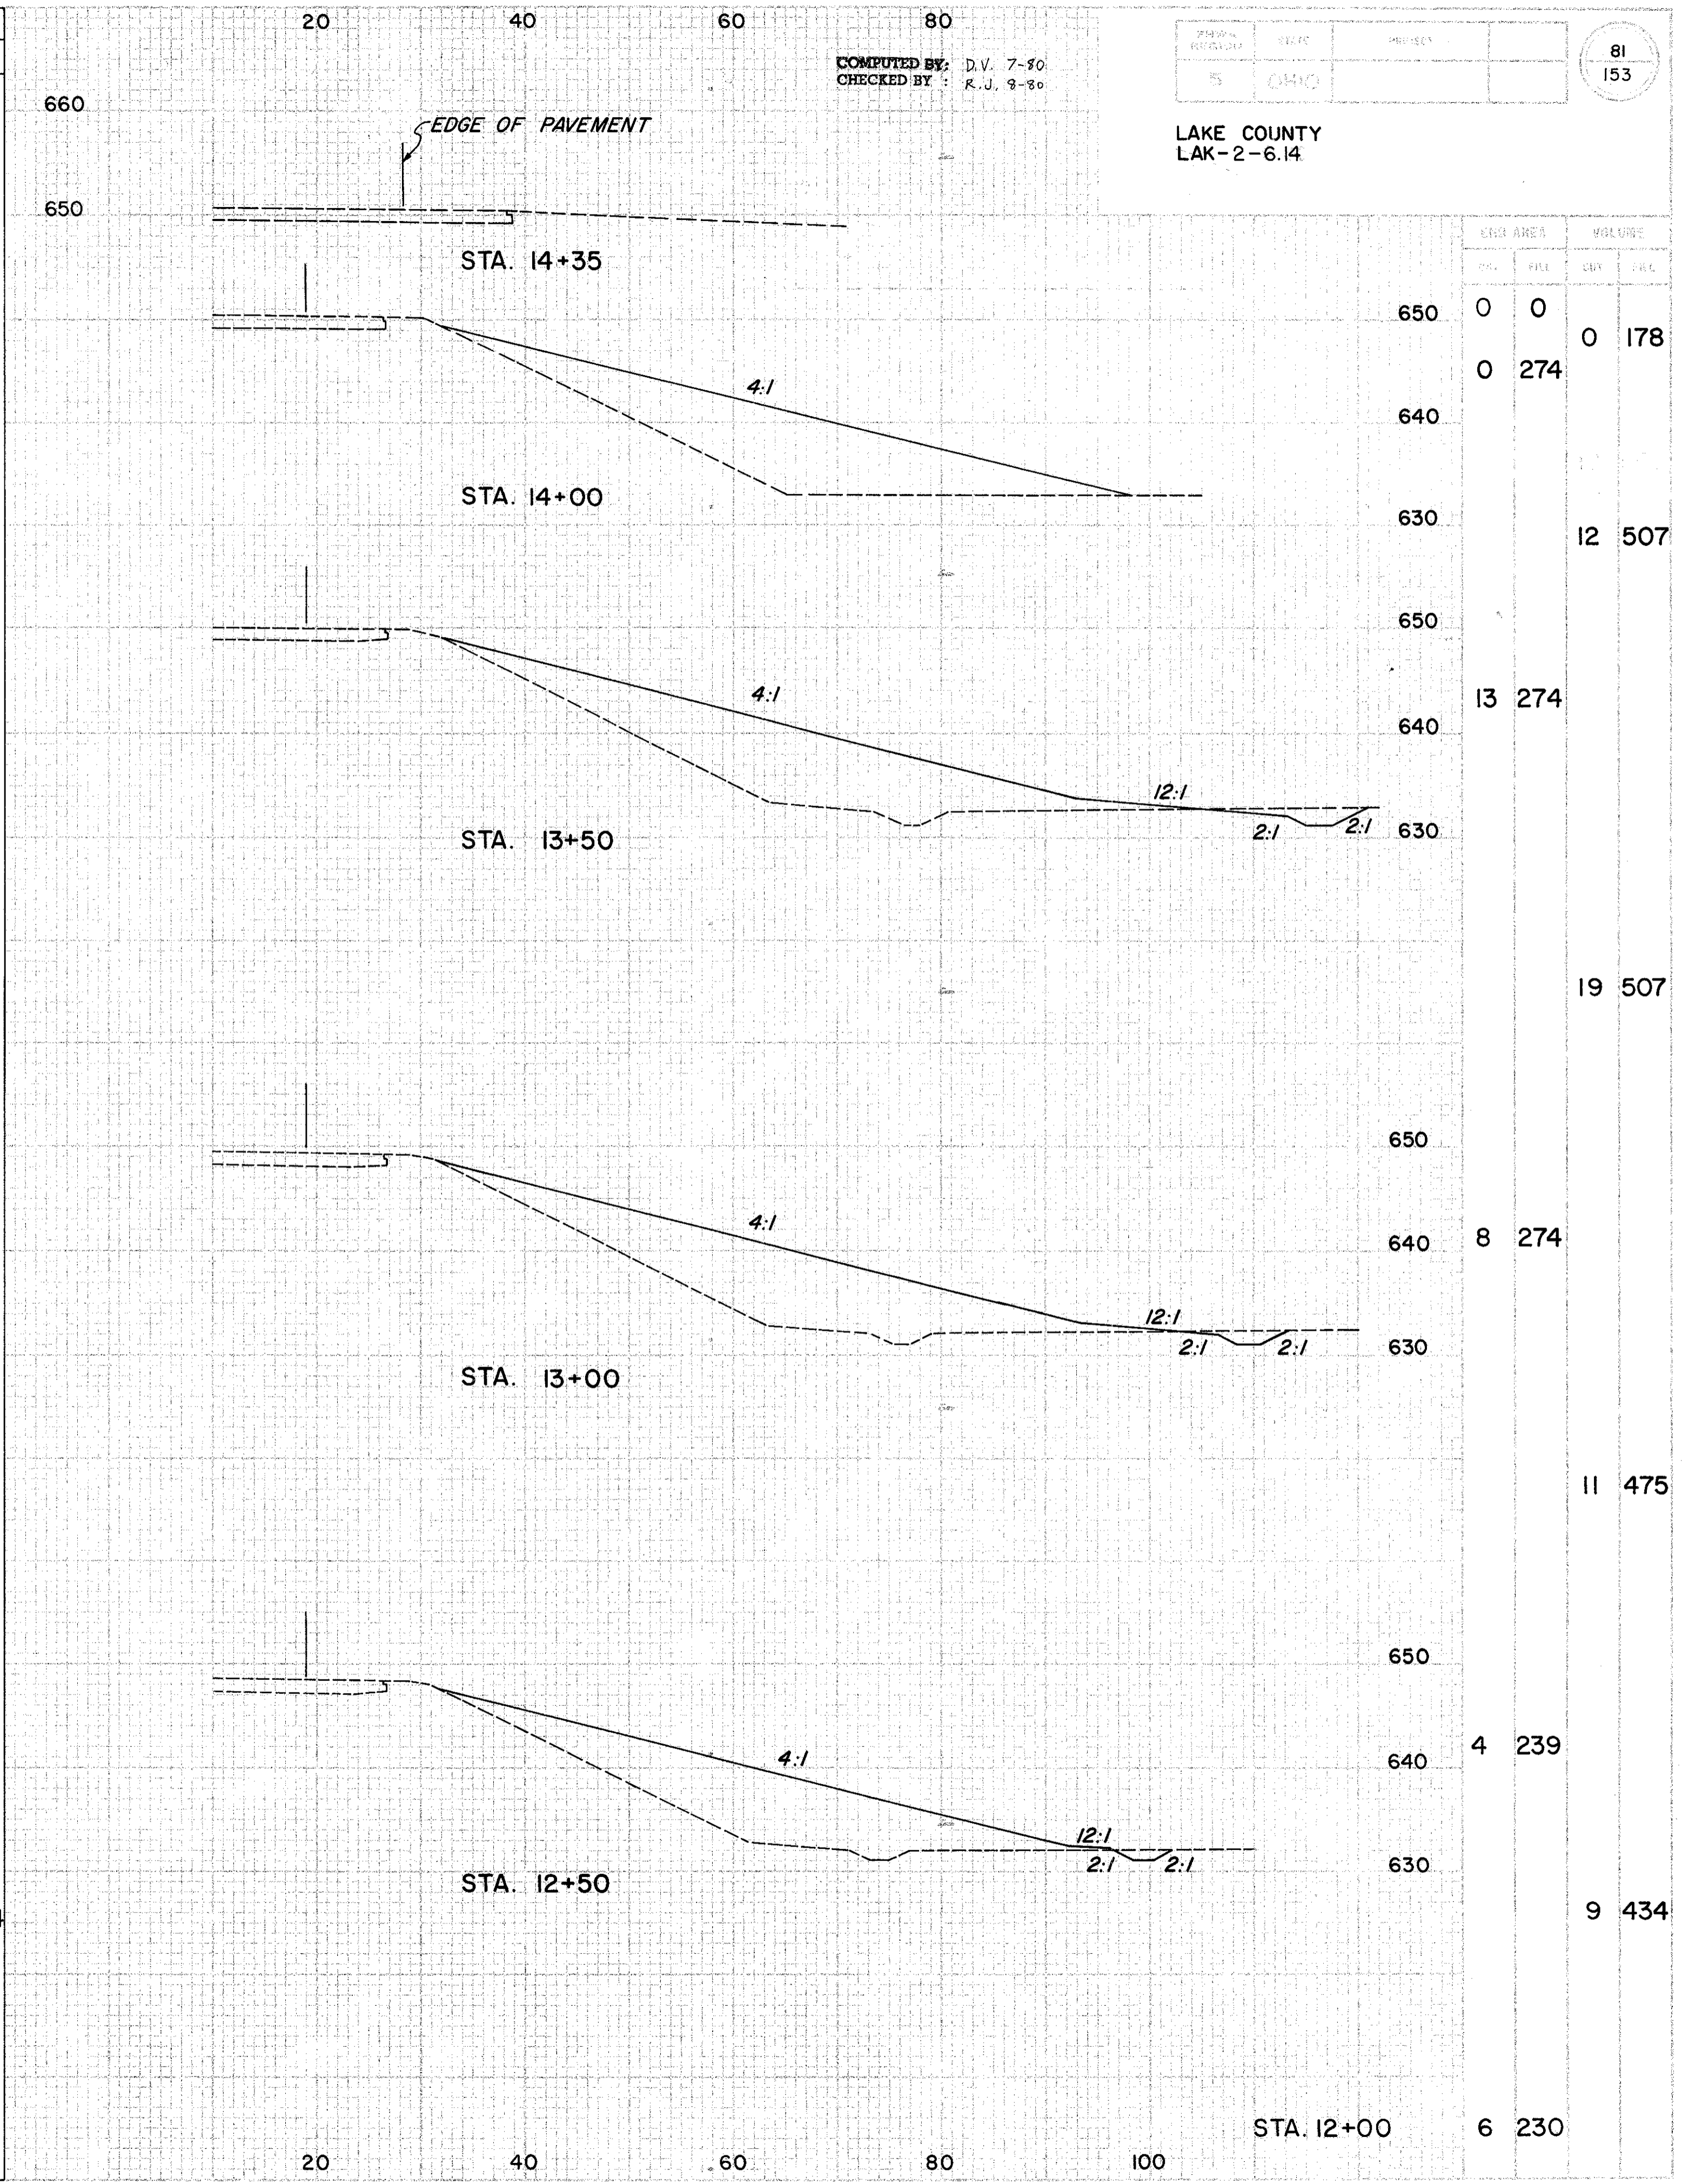

COMPUTED BY: D.V. 7-80  
 CHECKED BY: R.J. 9-80  
 LAKE COUNTY  
 LAK-2-6.14

ELEVATION	CUT AREA		FILL AREA	
	PSY.	FEET	CUY.	FILL
650	0	0	0	178
640	0	274		
630			12	507
650				
640	13	274		
630			19	507
650				
640	8	274		
630			11	475
650				
640	4	239		
630			9	434
650				
640				
630				