


END AREA		VOLUME		SEEDING	
CUT	FILL	CUT	FILL	END WIDTH	SO. YDS.
0	0	0	0		
5	17	5	17		
5	18	13	34	88	244
9	19	7	18		
0	0	0	0		

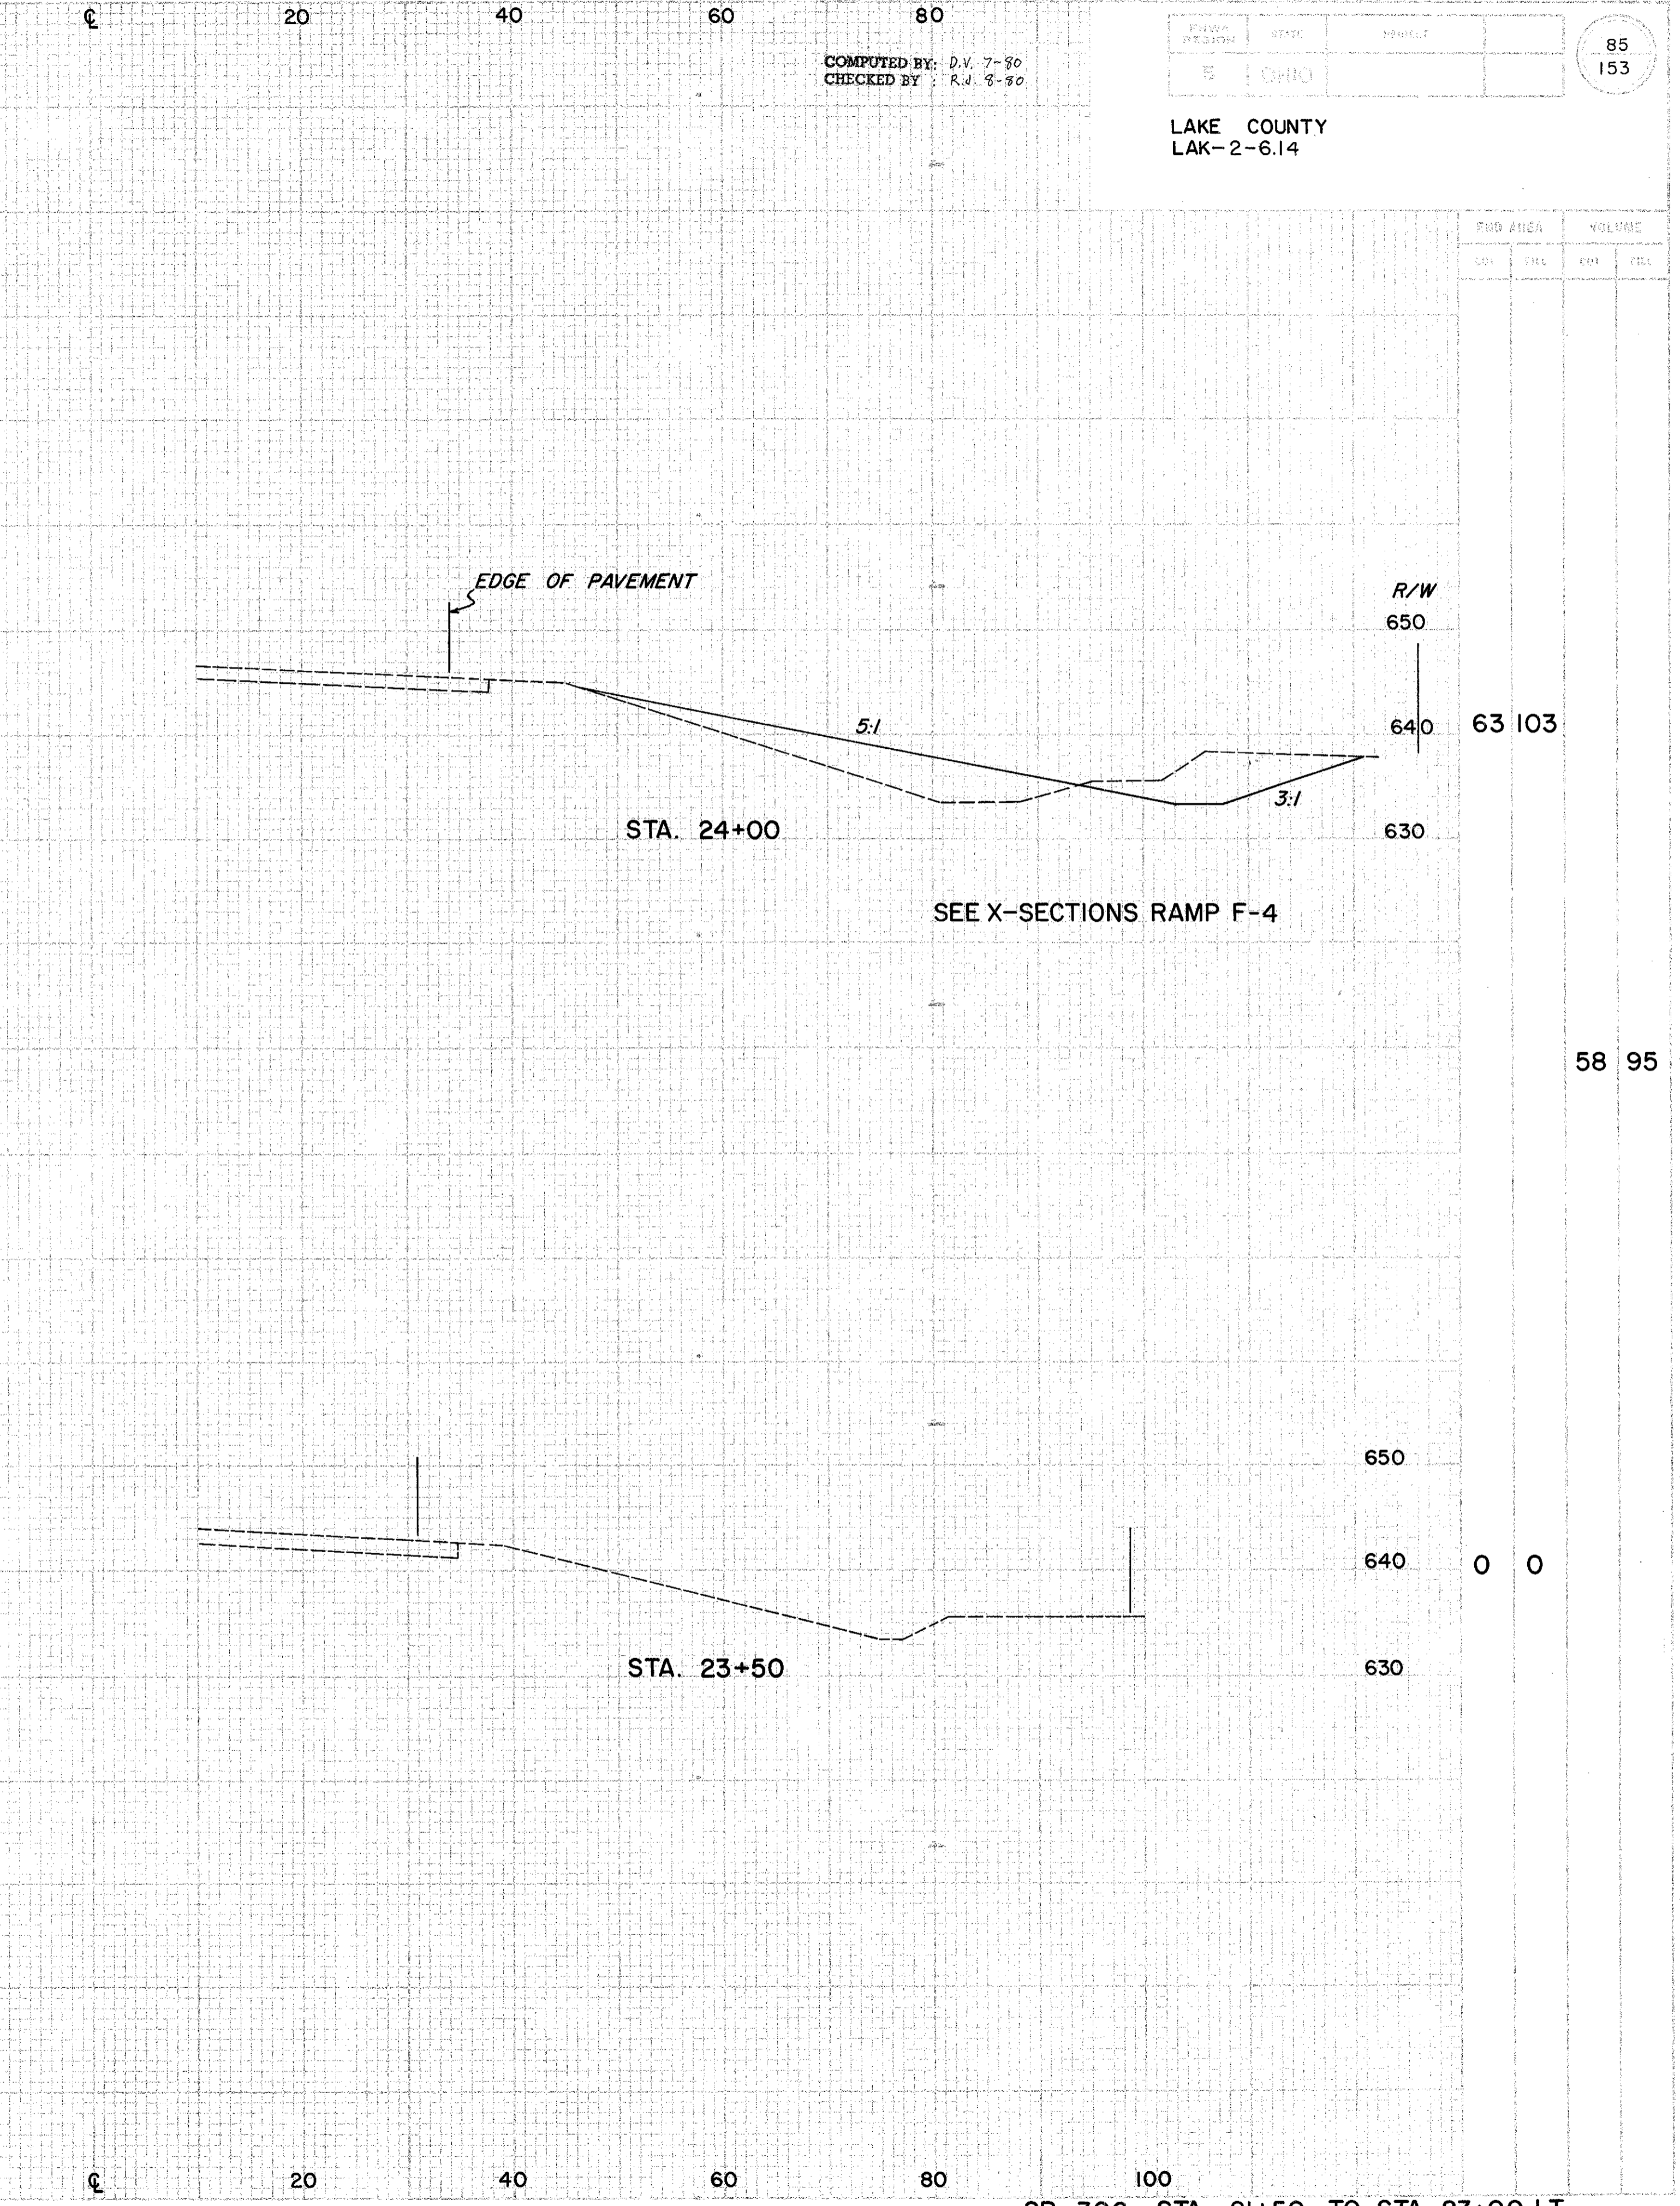

END AREA		VOLUME	
CUT	FILL	CUT	FILL
63	103	63	103
0	0	0	0
58	95	58	95

COMPUTED BY: D.V. 7-80
 CHECKED BY: R.J. 8-80

LAKE COUNTY
 LAK-2-6.14