


LAKE COUNTY  
LAK-2-6.14

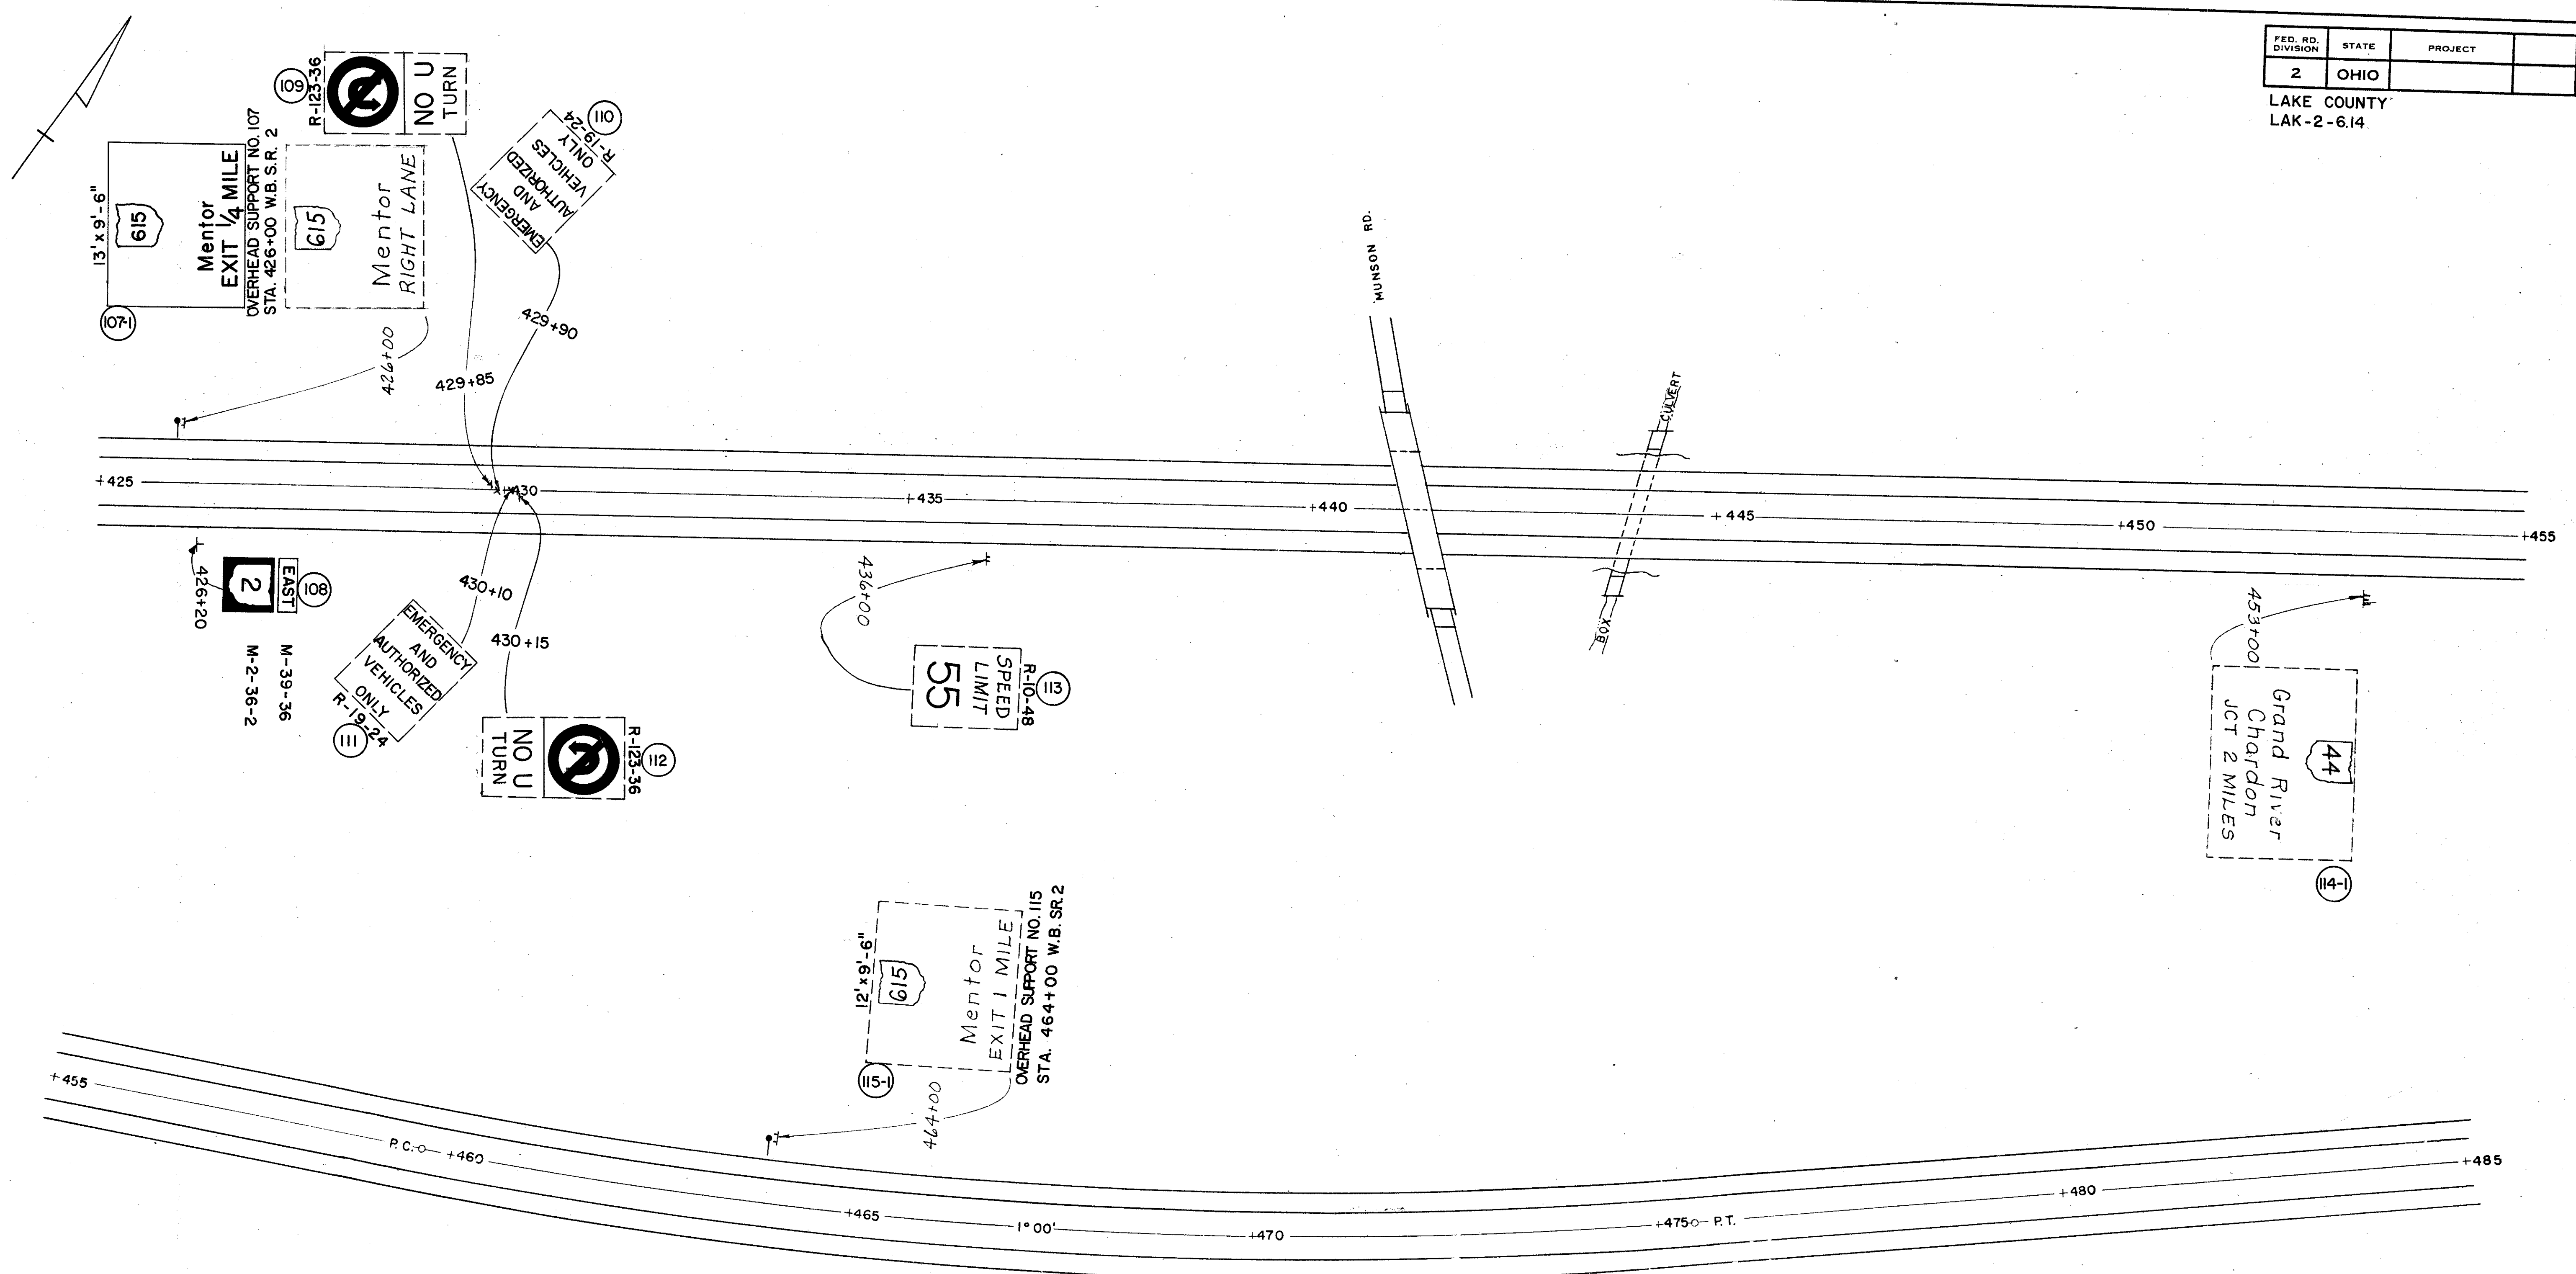

SUPPORT NUMBER	WORK DESCRIPTION
107,115	REMOVE EXISTING GROUND MOUNTED SIGN. REMOVE EXISTING GROUND MOUNTED BEAM SUPPORTS. ERECT NEW OVERHEAD SIGN ON NEW OVERHEAD SUPPORT.
114	REMOVE EXISTING GROUND MOUNTED SIGN.

Note: Quantities carried to General Summary from sheet 109 & 113  
SEE SHEET NO. 119 FOR SIGN LEGEND.

