


FED. RD. DIVISION	STATE	PROJECT
2	OHIO	

128  
153

LAKE COUNTY  
LAK-2-6.14

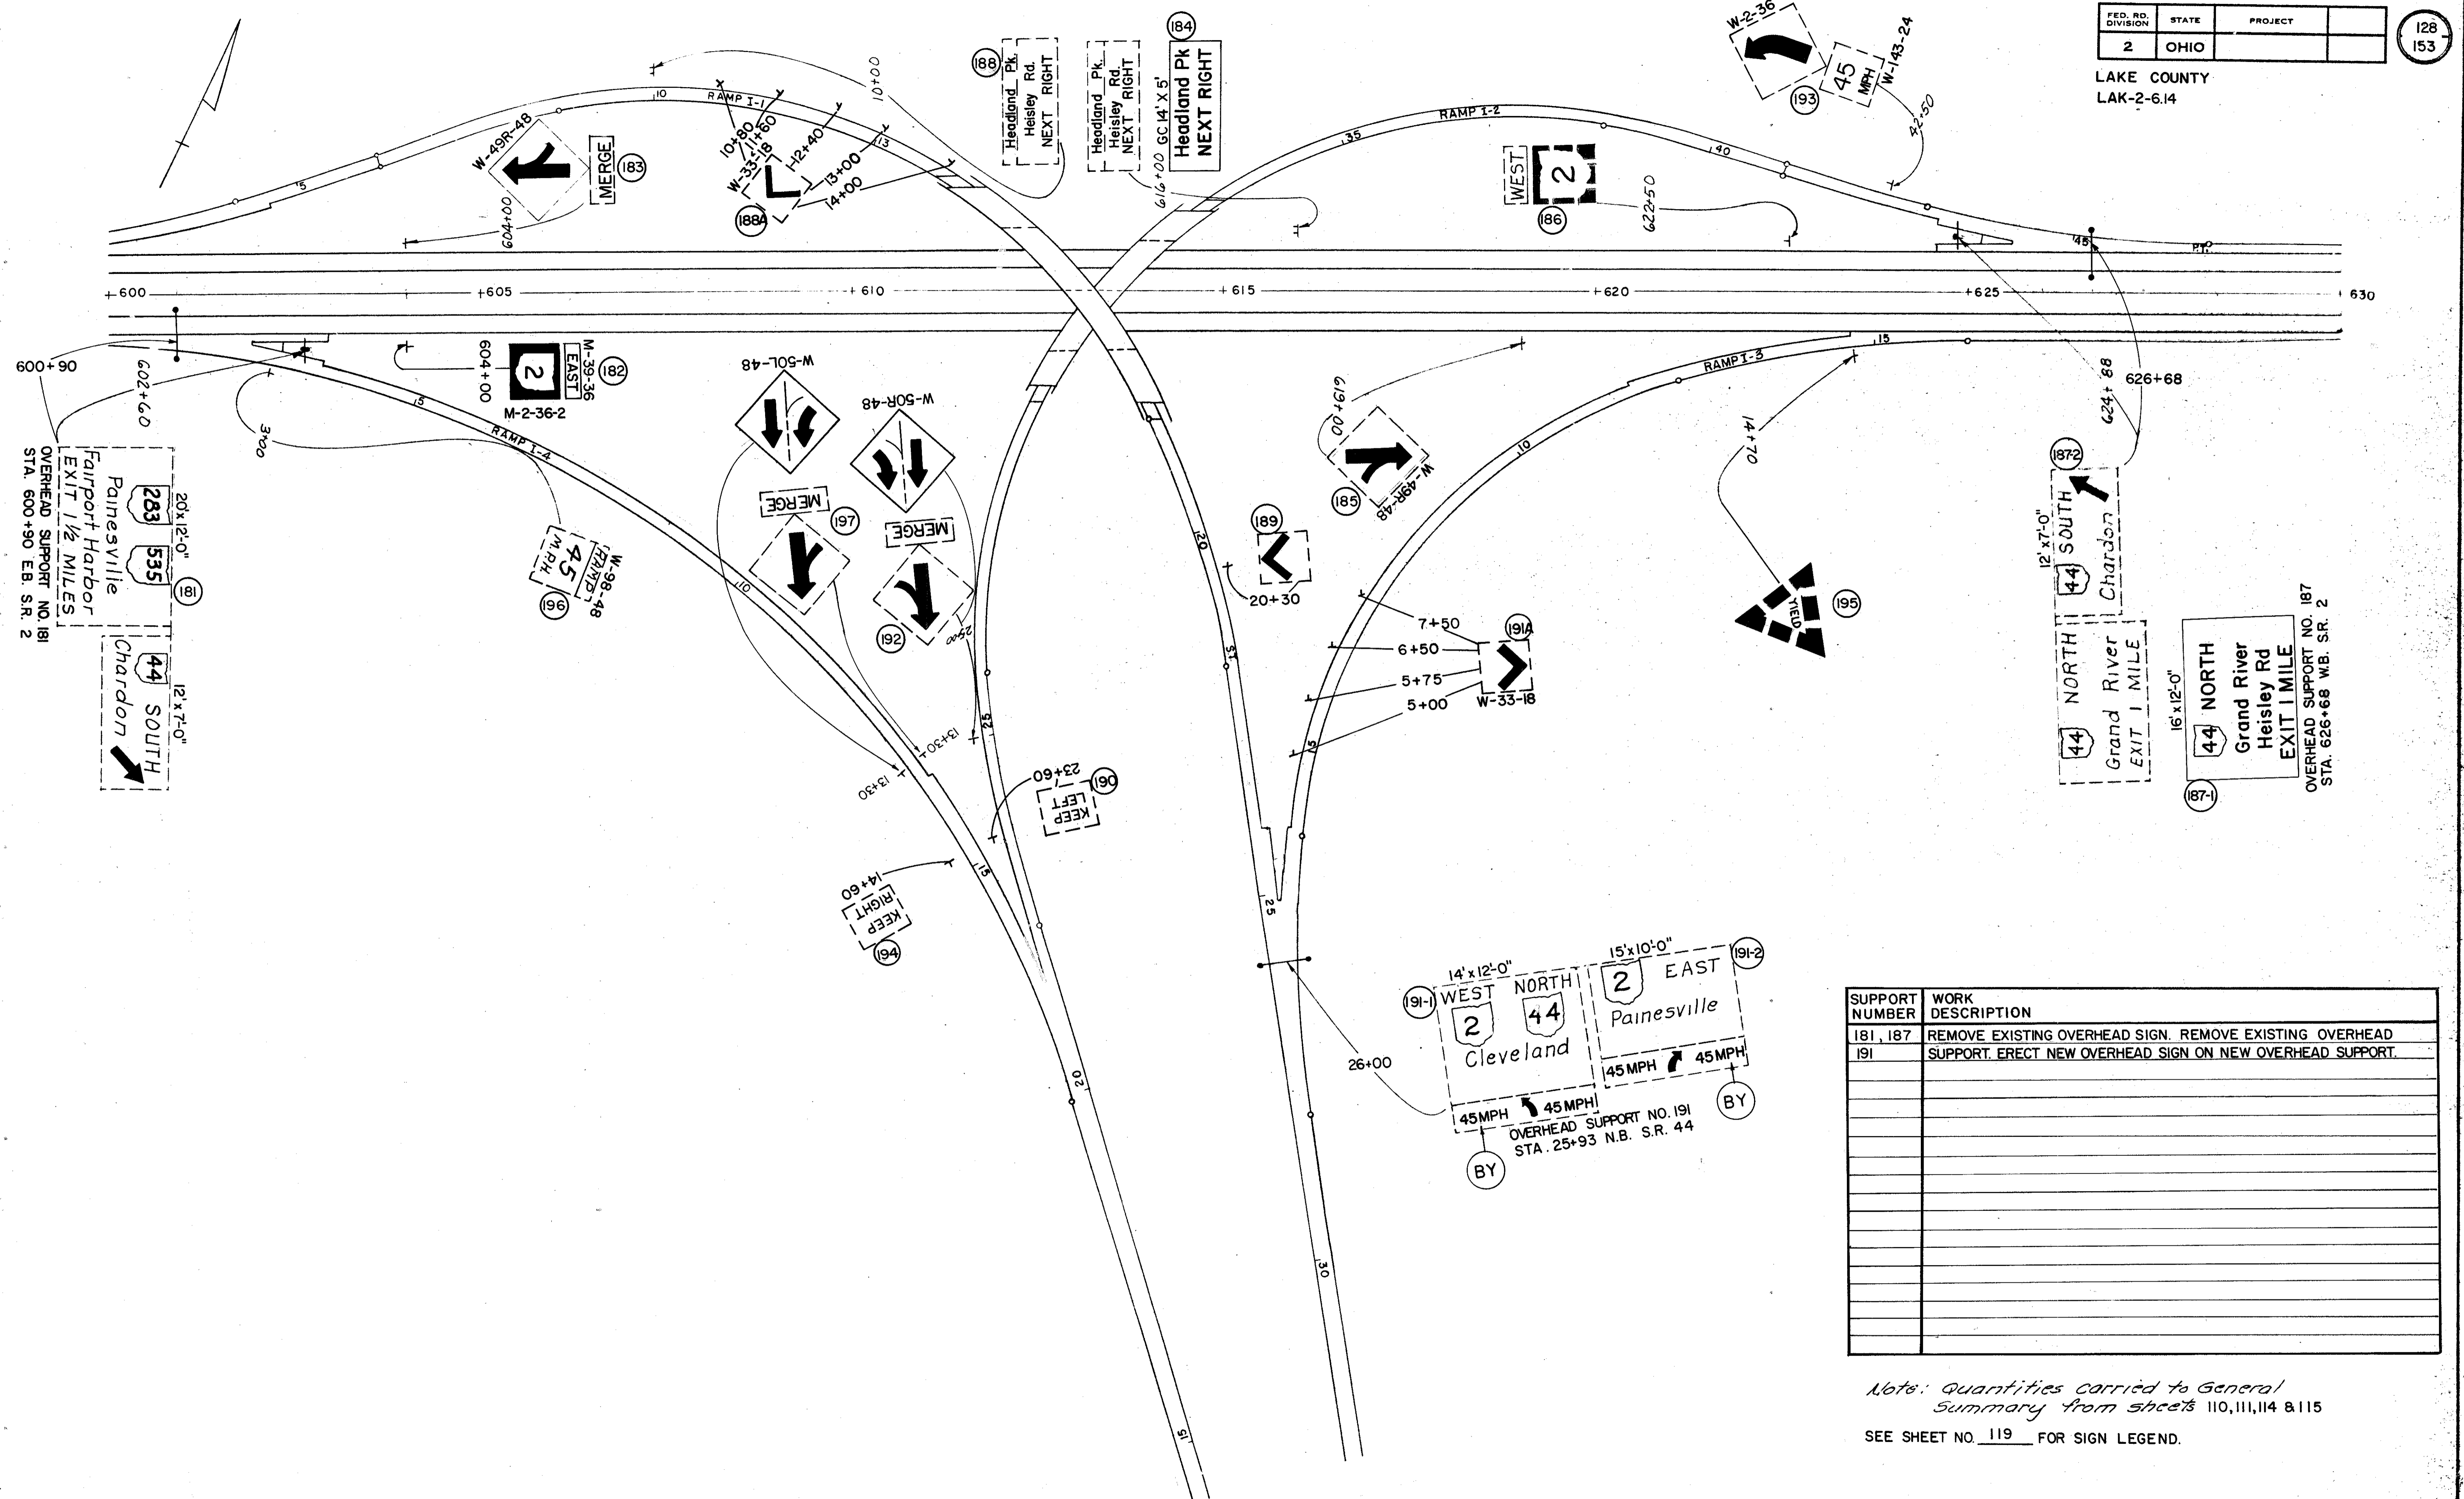

SUPPORT NUMBER	WORK DESCRIPTION
181, 187	REMOVE EXISTING OVERHEAD SIGN. REMOVE EXISTING OVERHEAD SUPPORT. ERECT NEW OVERHEAD SIGN ON NEW OVERHEAD SUPPORT.
191	

Note: Quantities carried to General Summary from sheets 110, 111, 114 & 115  
SEE SHEET NO. 119 FOR SIGN LEGEND.