

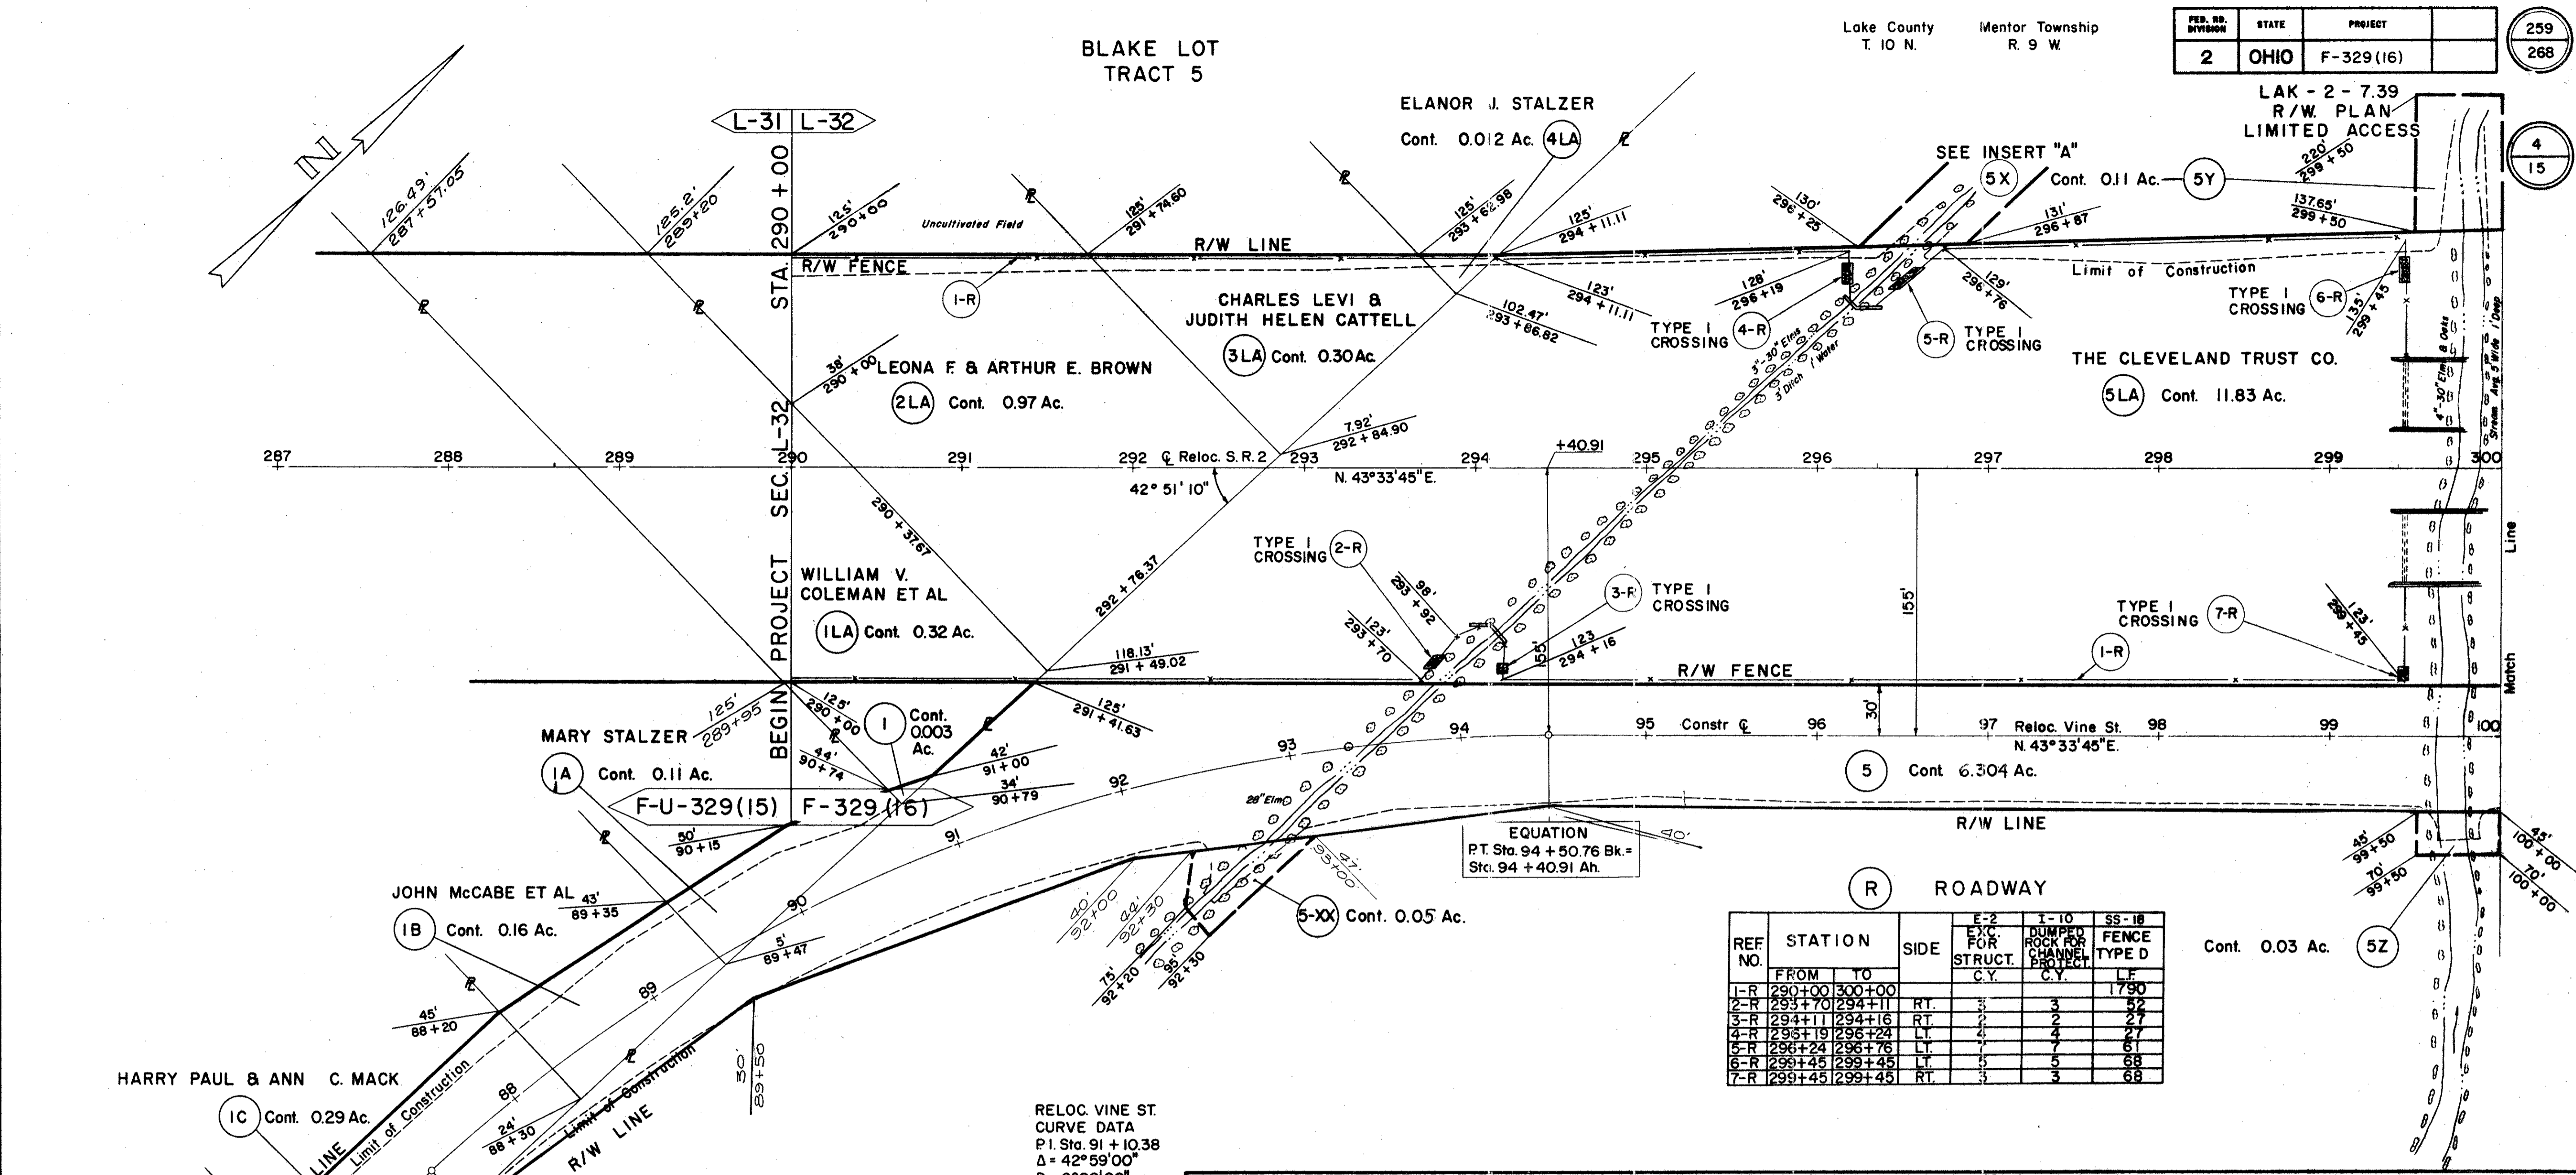


BLAKE LOT TRACT 5

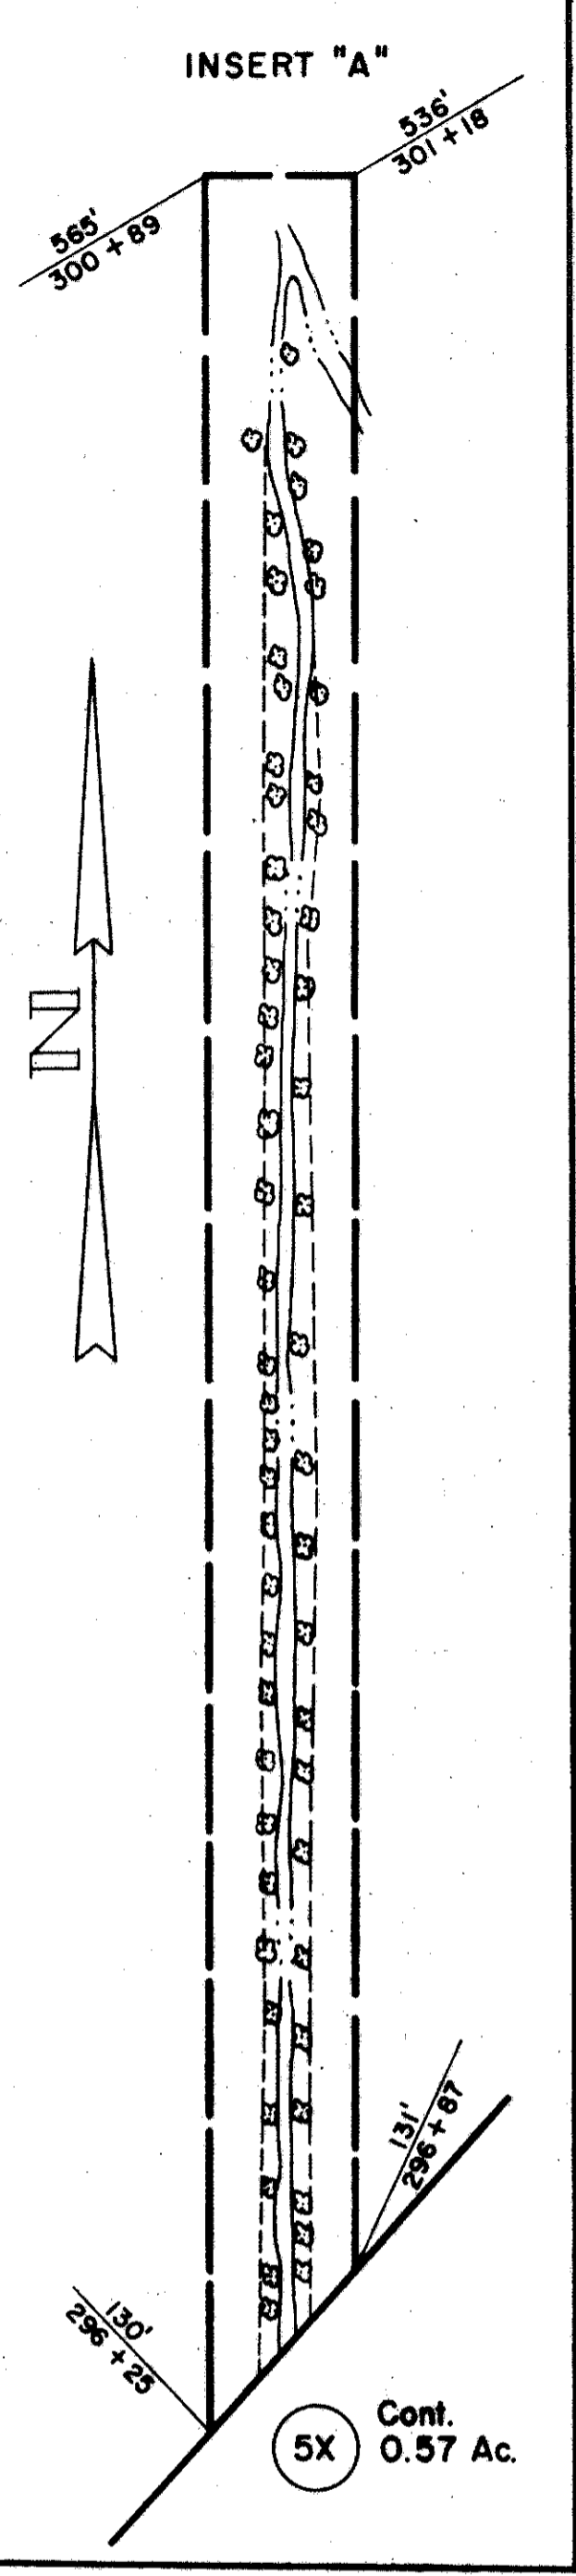

RELOC. VINE ST. CURVE DATA
 P.I. Sta. 91 + 10.38
 $\Delta = 42^\circ 59' 00''$
 $D = 6^\circ 00' 00''$
 $R = 954.93'$
 $L = 716.38'$
 $T = 376.00'$

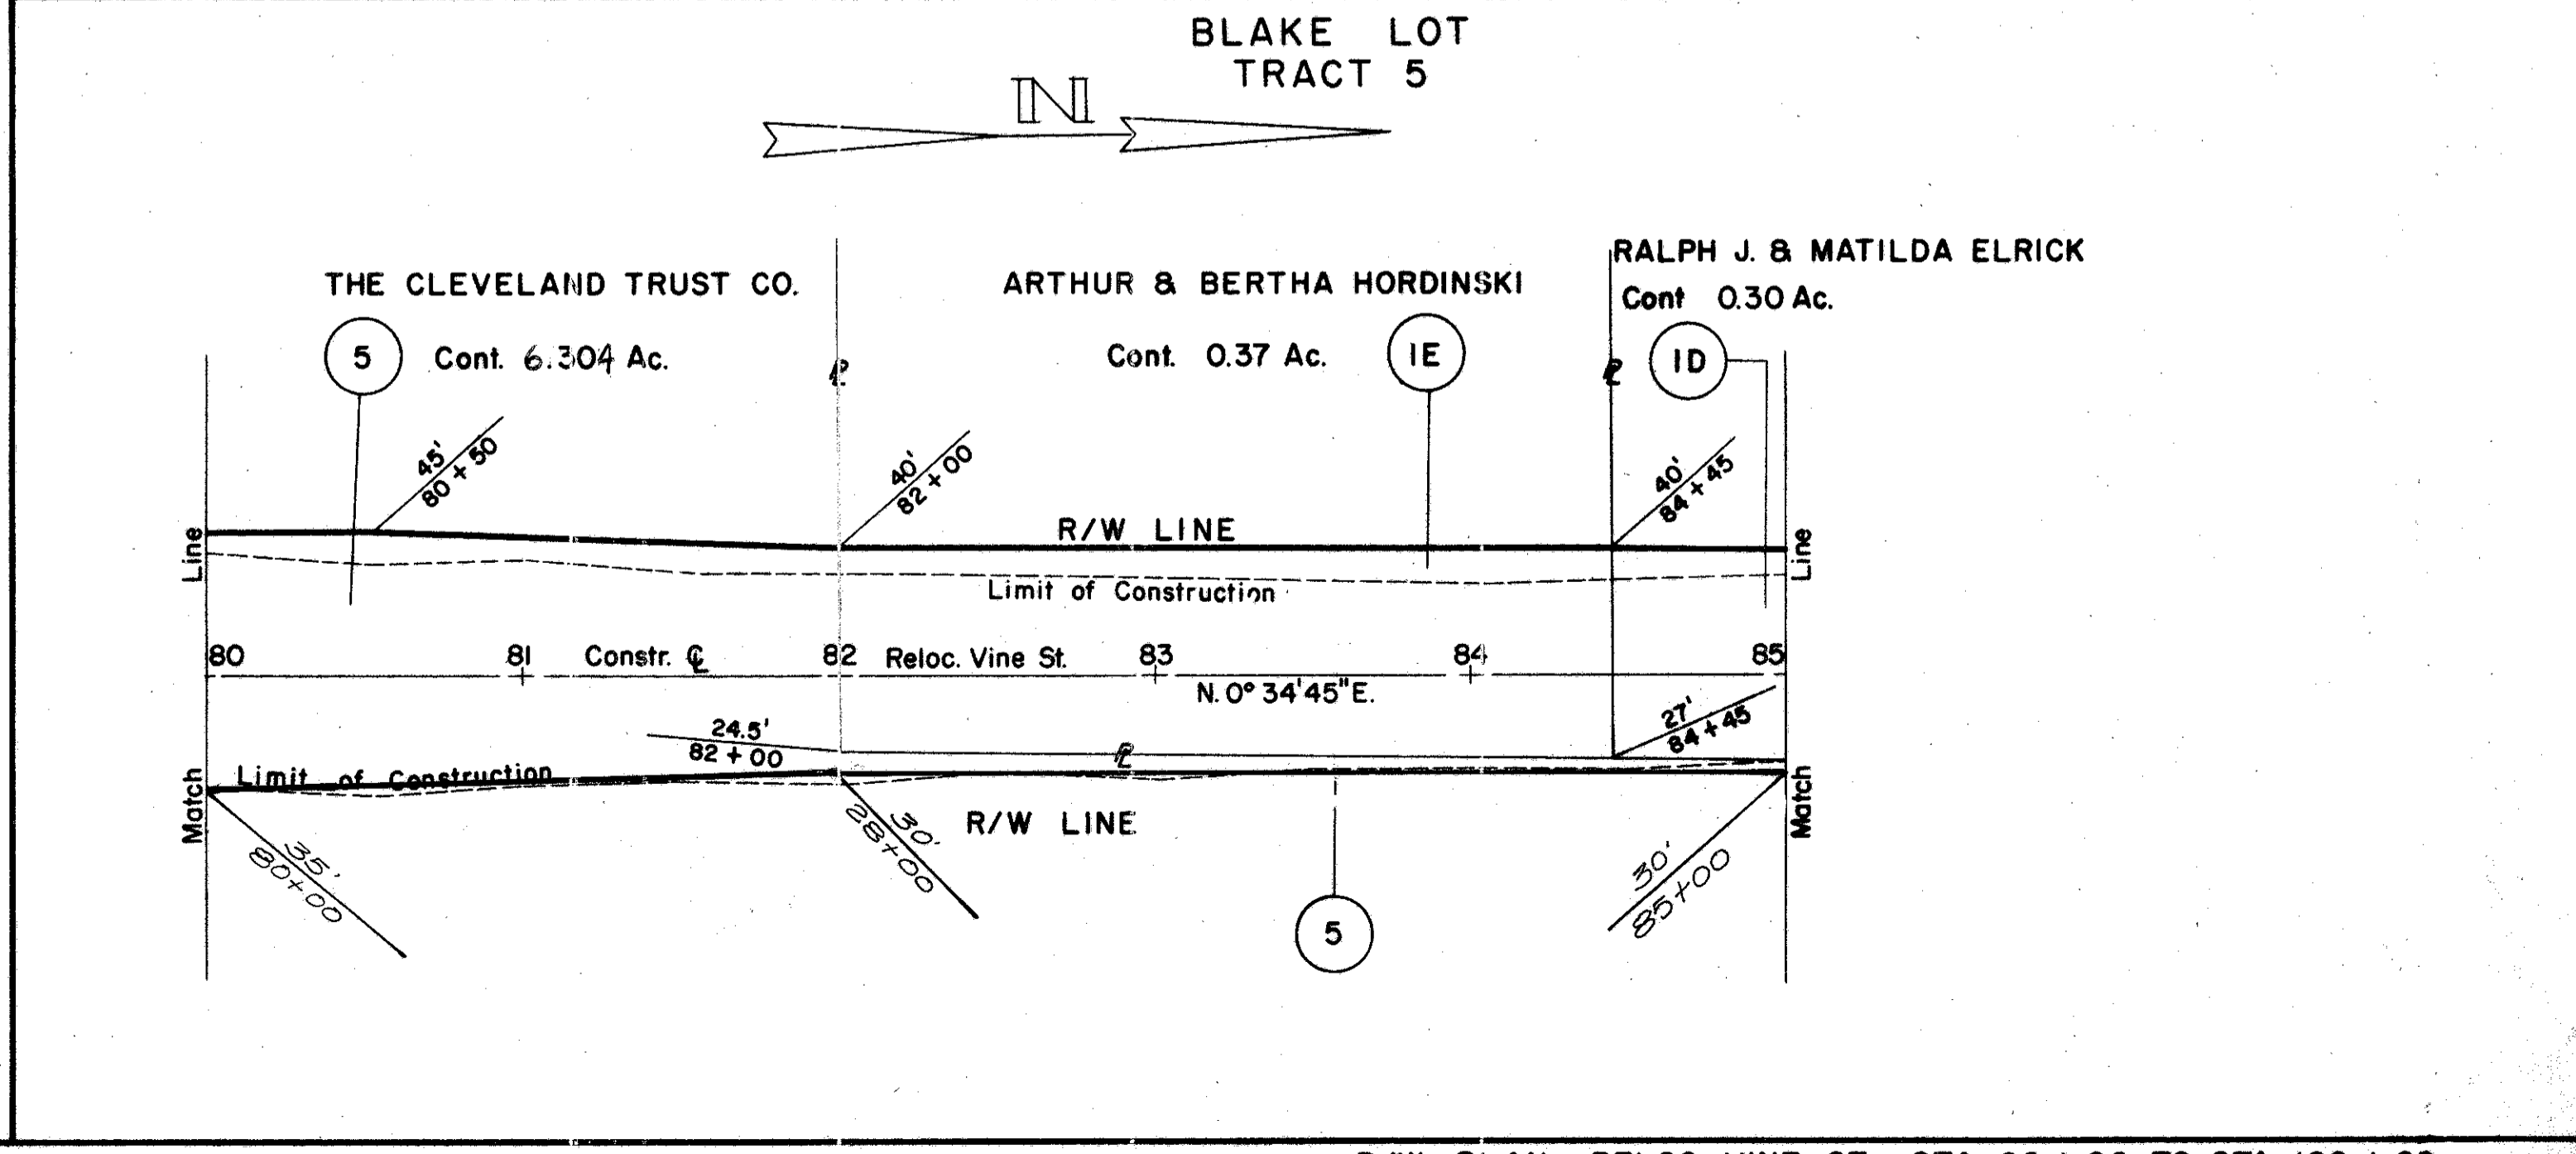

R/W PLAN RELOC. VINE ST. STA. 80+00 TO STA. 100+00