


BLAKE LOT
TRACT 5

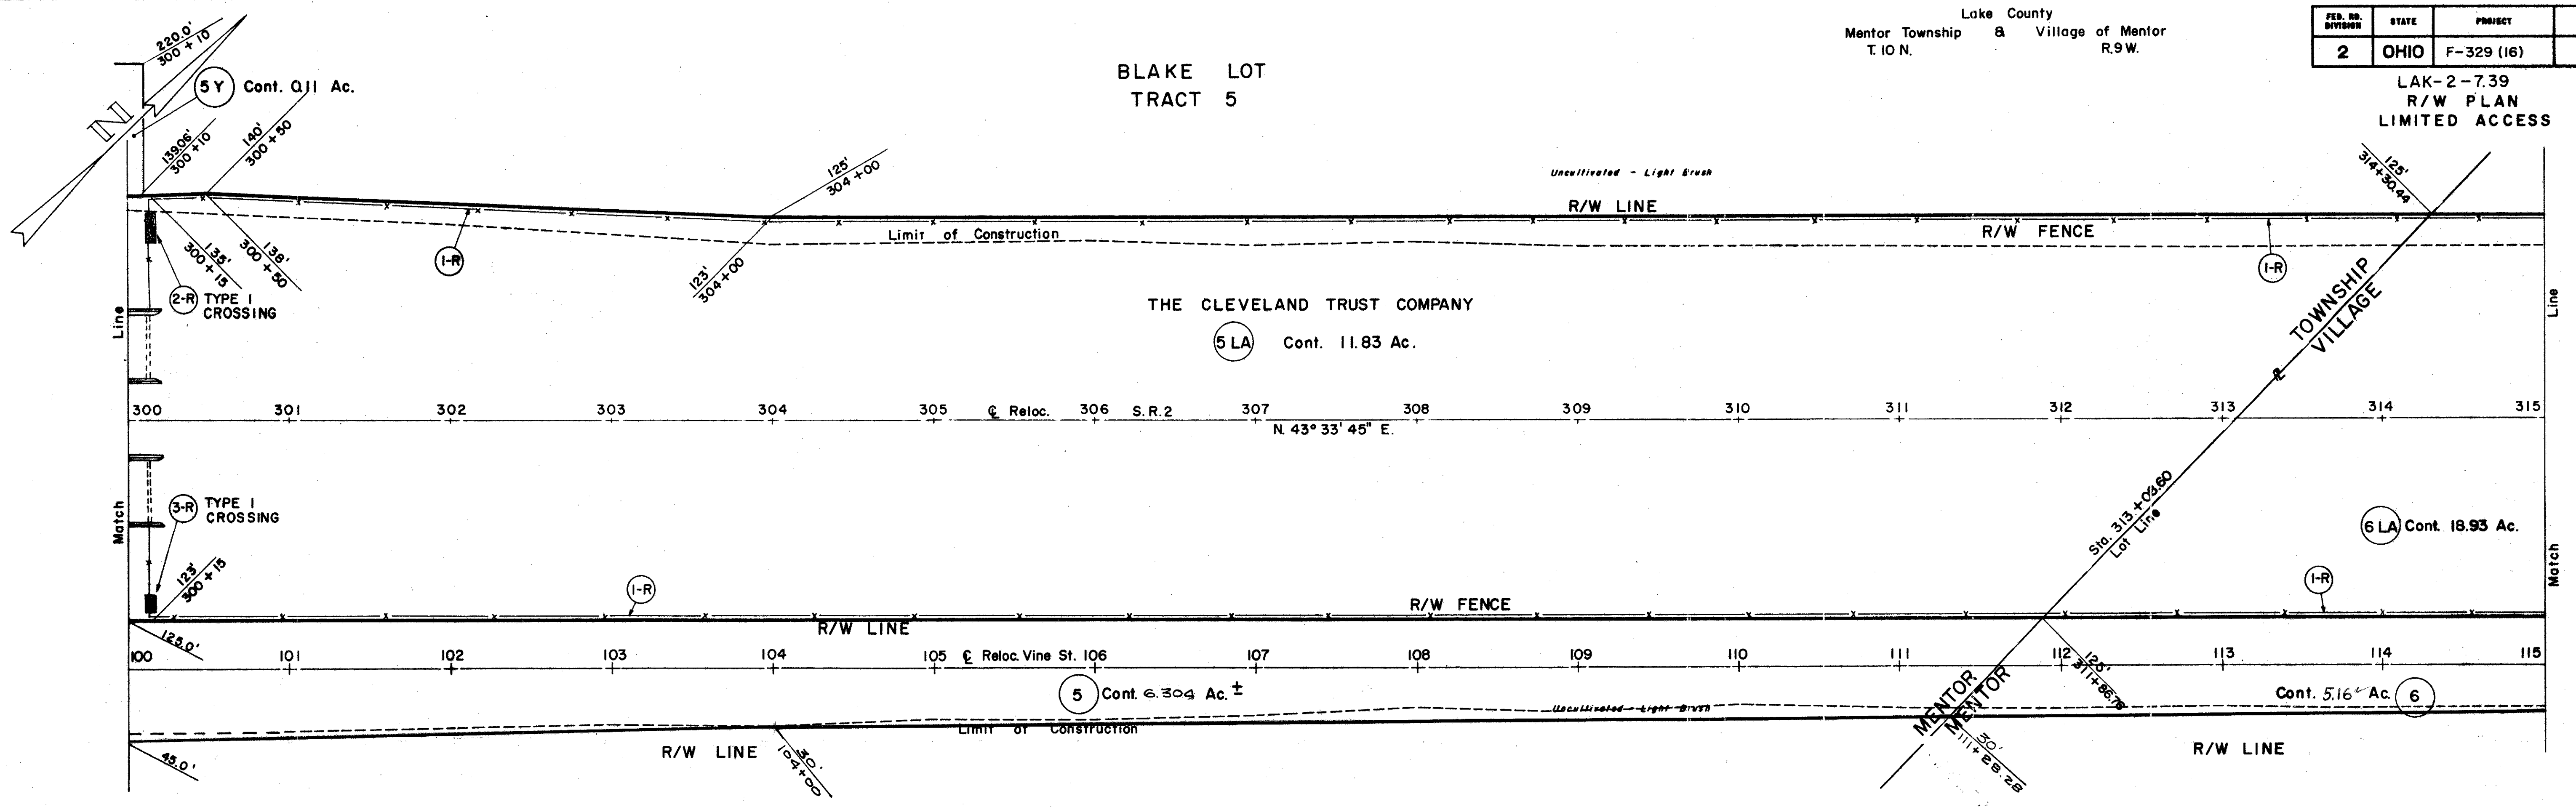

THE CLEVELAND TRUST COMPANY


(5 LA) Cont. 11.83 Ac.

(6 LA) Cont. 18.93 Ac.

(5) Cont. 6.304 Ac. ±

Cont. 5.16 Ac. (6)

HUNTINGTON LOT
TRACT 5

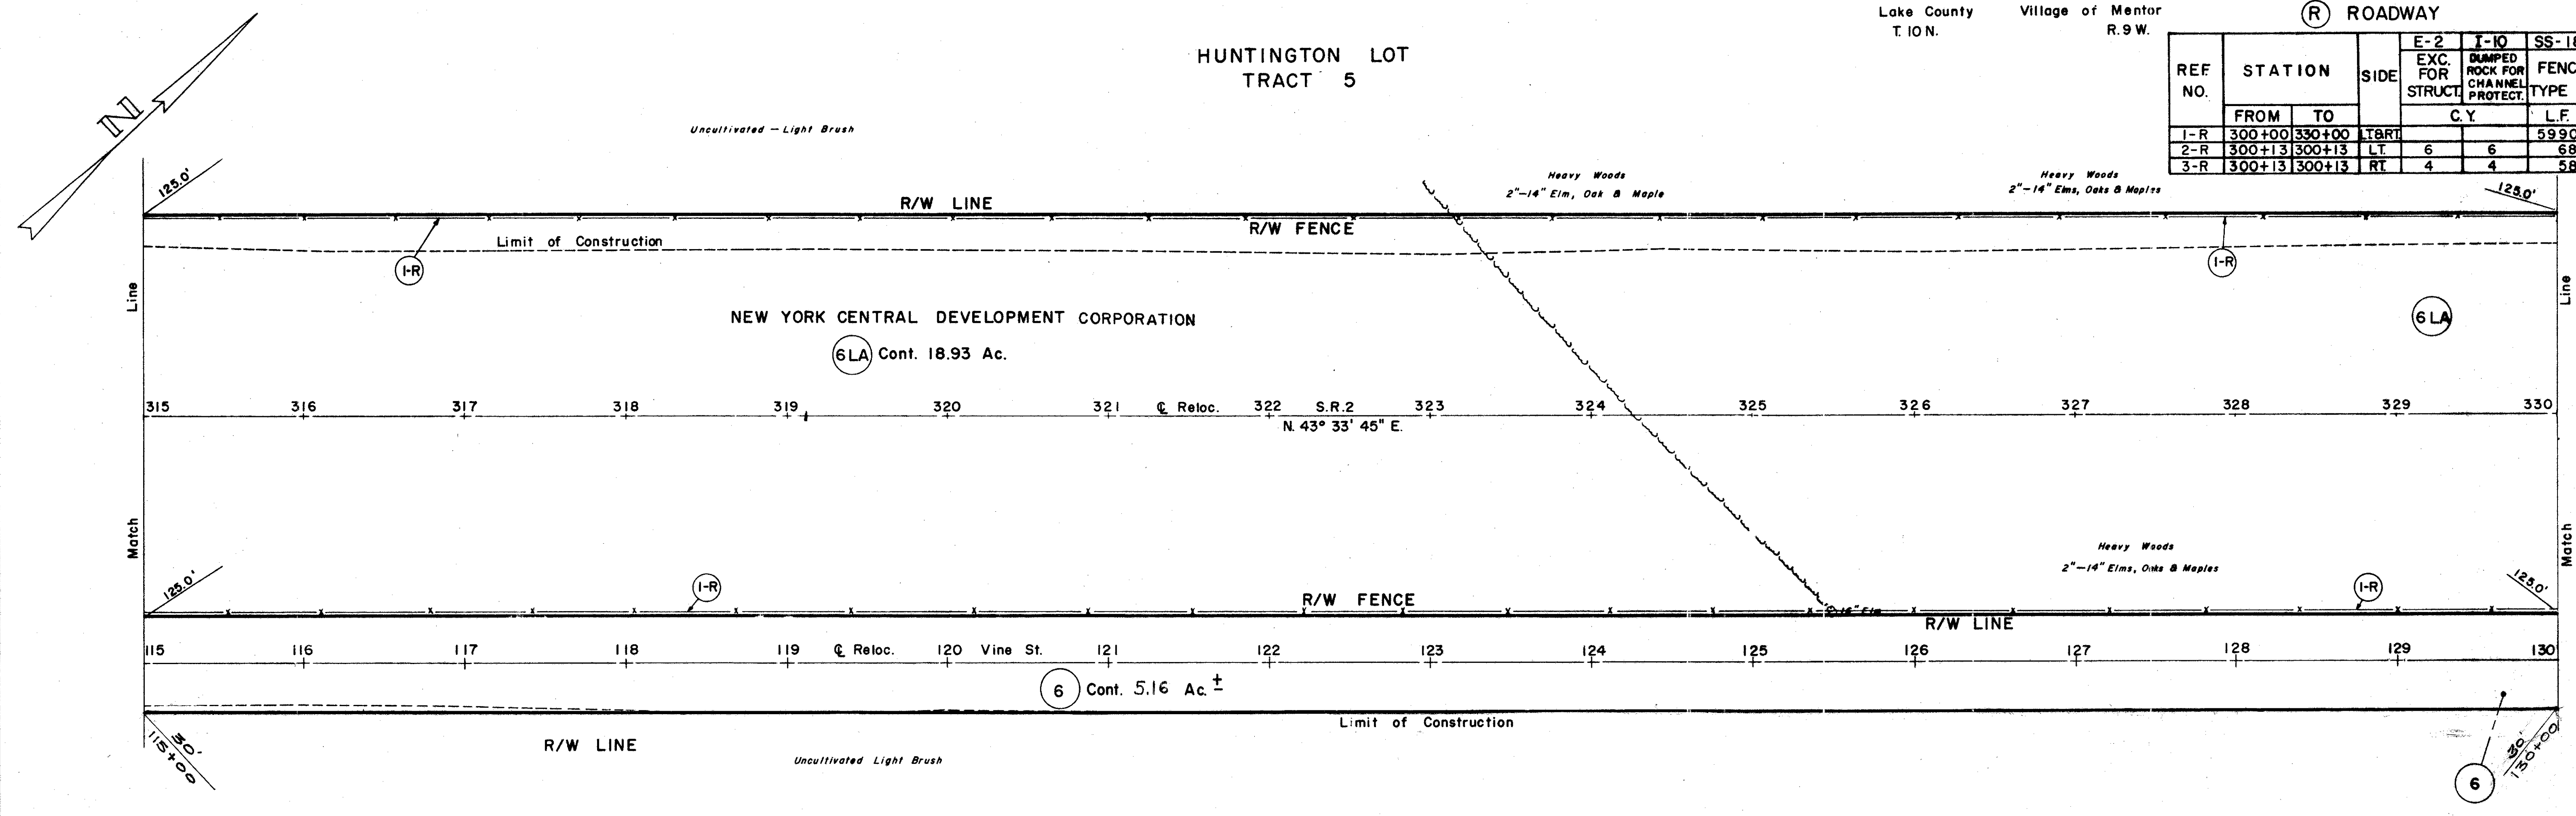

NEW YORK CENTRAL DEVELOPMENT CORPORATION

(6 LA) Cont. 18.93 Ac.

(6) Cont. 5.16 Ac. ±

(R) ROADWAY

REF. NO.	STATION		SIDE	E-2 EXC. FOR STRUCT.	I-10 DUMPED ROCK FOR CHANNEL PROTECT.	SS-18 FENCE TYPE D
	FROM	TO				
1-R	300+00	330+00	LT			59.90
2-R	300+13	300+13	LT	6	6	68
3-R	300+13	300+13	RT	4	4	58