


ROADWAY

REF. NO.	STATION FROM TO	SIDE	E-2 EXC. FOR STRUCT. C.Y.		I-10 DUMPED ROCK FOR CH. PROT. C.Y.		SS-18 FENCE TYPE D L.F.	
			1	2	1	2	1	2
1-R	330+00 336+00	LT	5	5	5	5	5766	
2-R	334+35 334+90	RT	5	5	5	5	75	
3-R	334+90 335+00	RT	6	6	6	6	35	
4-R	336+40 336+50	LT	5	5	5	5	30	
5-R	336+50 337+05	LT	2	2	2	2	70	
6-R	344+80 345+15	LT	11	11	11	11	60	
7-R	345+15 345+50	LT	8	8	8	8	48	
8-R	346+80 347+00	RT	6	6	6	6	35	
9-R	347+00 347+55	RT	10	10	10	10	60	

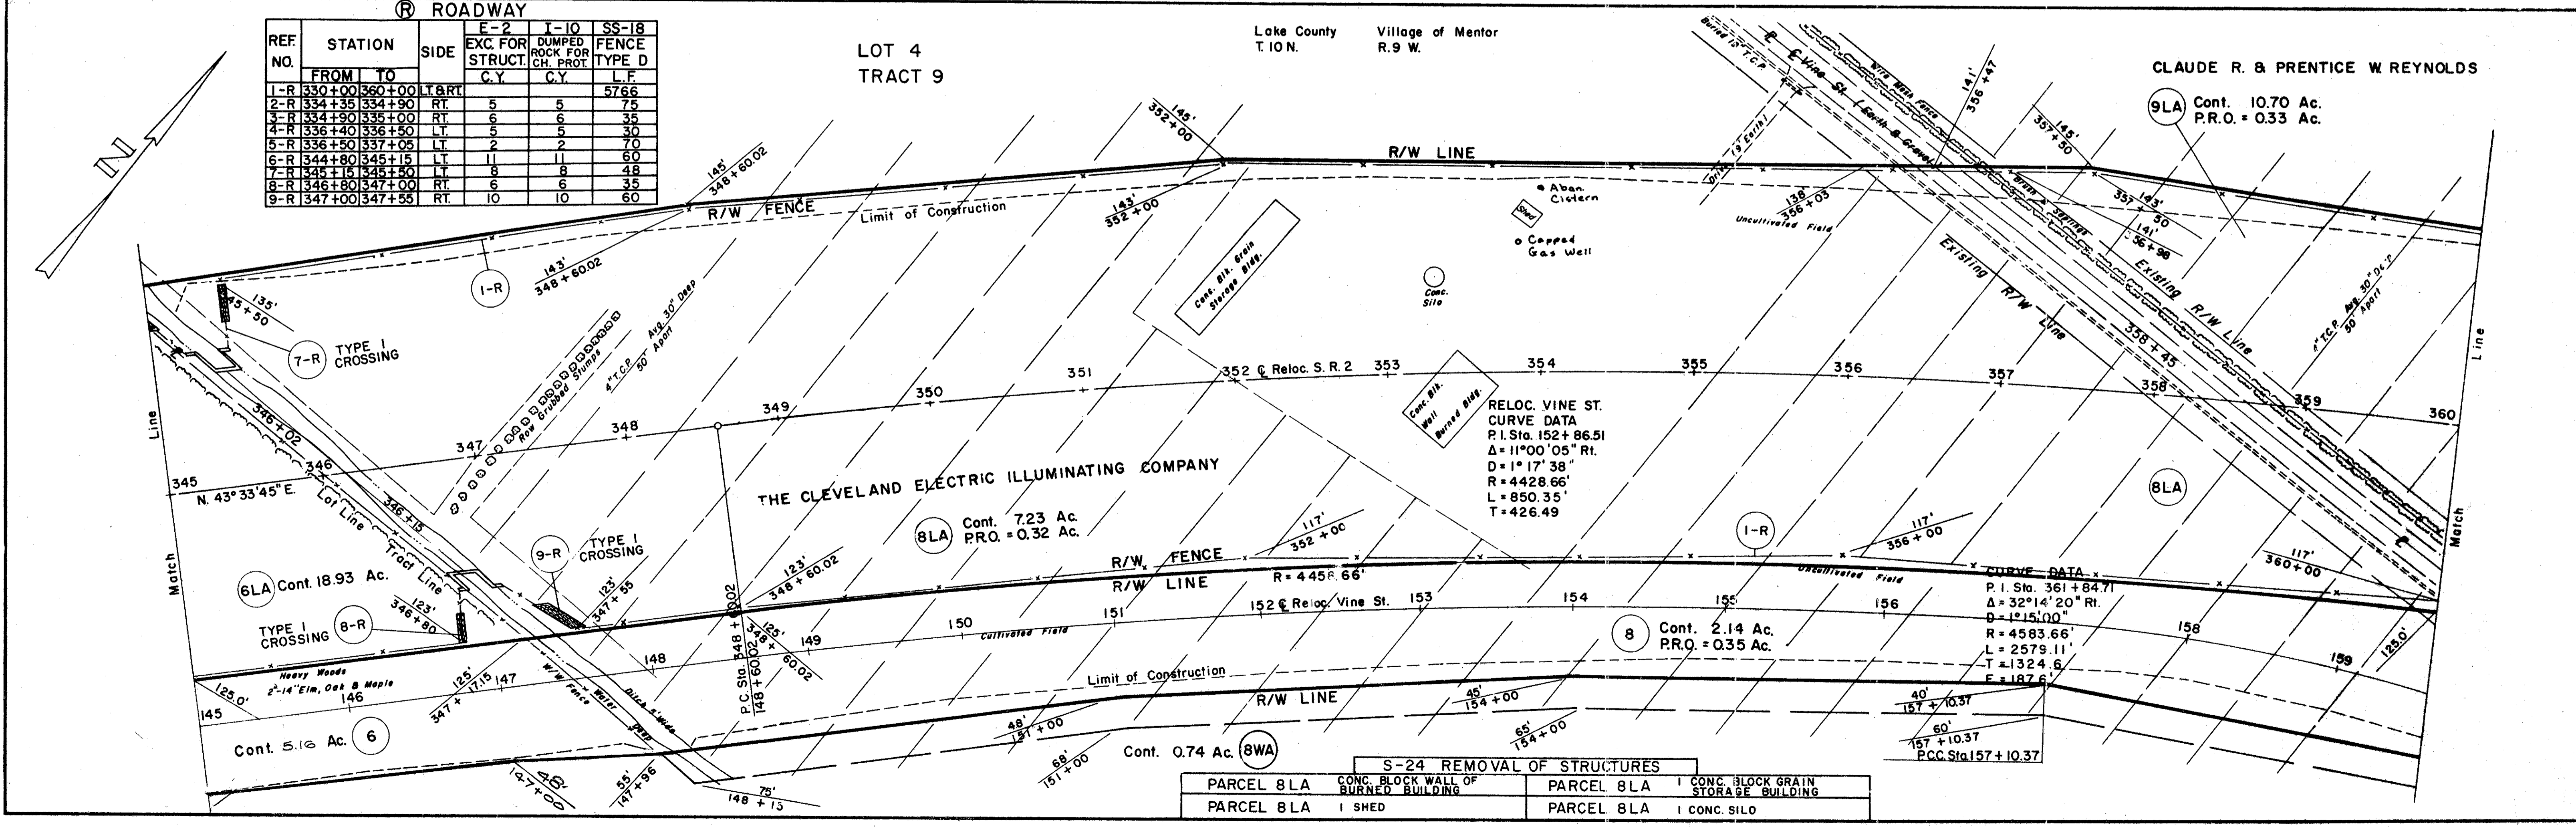

S-24 REMOVAL OF STRUCTURES

PARCEL 8LA	CONC. BLOCK WALL OF BURNED BUILDING	PARCEL 8LA	CONC. BLOCK GRAIN STORAGE BUILDING
PARCEL 8LA	1 SHED	PARCEL 8LA	1 CONC. SILO