

SEE R/W SHEET NO. 15
"INSERT A"

Lake County Village of Mentor
T. 10 N. R. 9 W.

FED. RD. DIVISION	STATE	PROJECT
2	OHIO	F-329 (16)

266
268


11
15

RELOC. S.R. 2
CURVE DATA
P.I. Sta. 413 + 94.11
 $\Delta = 29^{\circ}01'30''$ Lt.
D = 2°00'00"
R = 2864.79'
L_c = 1151.25'
L_s = 300.00'
T_s = 891.88'
E_s = 95.76'

ROADWAY

REF. NO.	STATION	SIDE	DUMPED ROCK FOR CHANNEL PROTECT.		SS-18 FENCE TYPE "D"
			E-2 EXC. FOR STRUCT. C.Y.	I-10 C.Y.	
1-R	405+00	435+00	LT/RT		5906
2-R	409+67	410+00	RT	7	65
3-R	409+80	410+00	LT	6	47
4-R	410+00	410+30	LT	7	42
5-R	410+00	410+20	RT	-	38

LAK - 2 - 7.39
R/W PLAN
LIMITED ACCESS

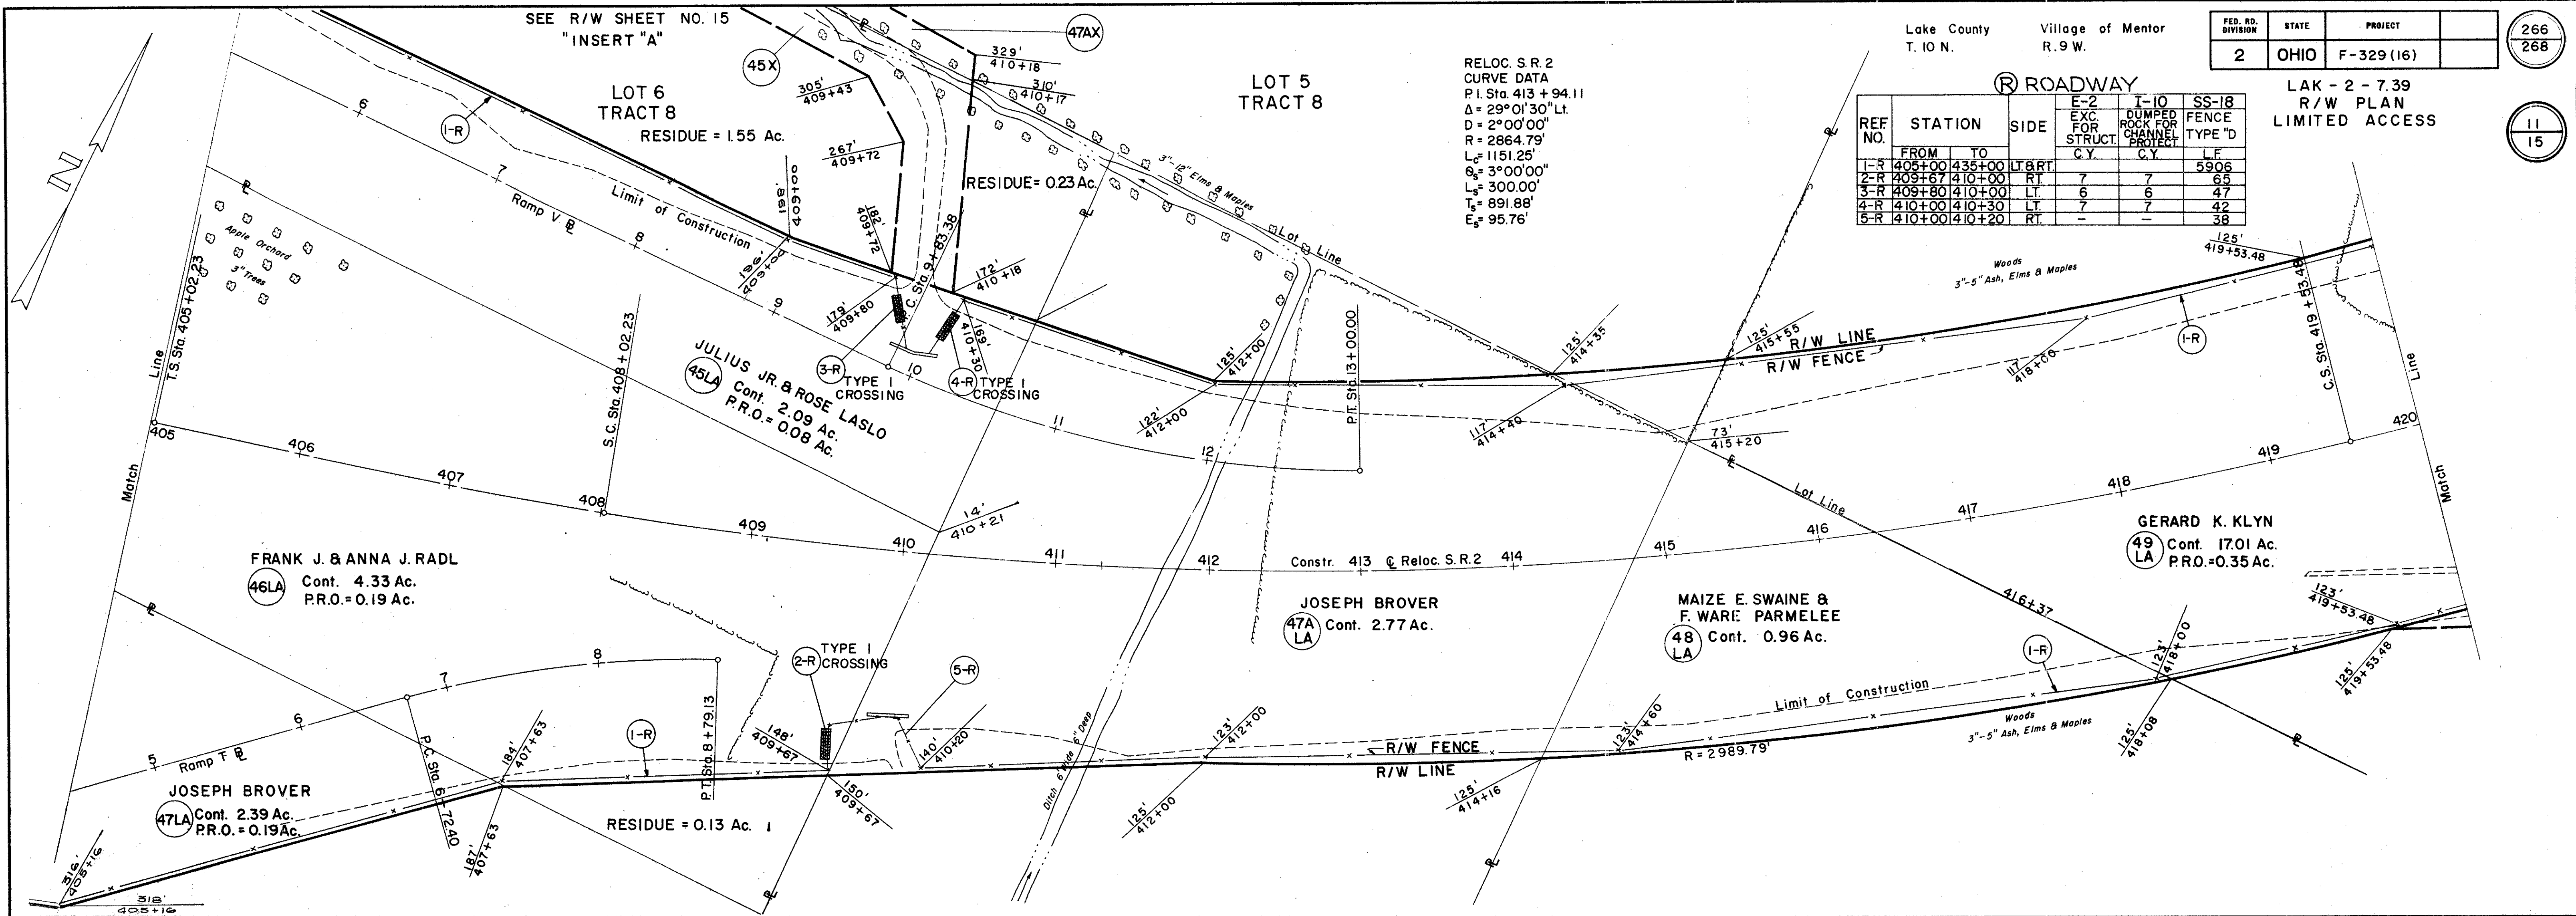

Lake County Village of Mentor
T. 10 N. R. 9 W.

Lake County Mentor Township
T. 10 N. R. 9 W.

RELOC. S.R. 2
CURVE DATA
P.I. Sta. 413 + 94.11
 $\Delta = 29^{\circ}01'30''$ Lt.
D = 2°00'00"
R = 2864.79'
L_c = 1151.25'
L_s = 300.00'
T_s = 891.88'
E_s = 95.76'

