

LOT 5
TRACT 7

SEE R/W SHEET NO.13

LOT 6
TRACT 7


Lake County
T. 10 N.

Mentor Township
R. 9 W.

PER. NO. DIVISION	STATE	PROJECT
2	OHIO	F-329 (16)


267
268
12
15

LAK - 2 - 7.39
R/W PLAN
LIMITED ACCESS

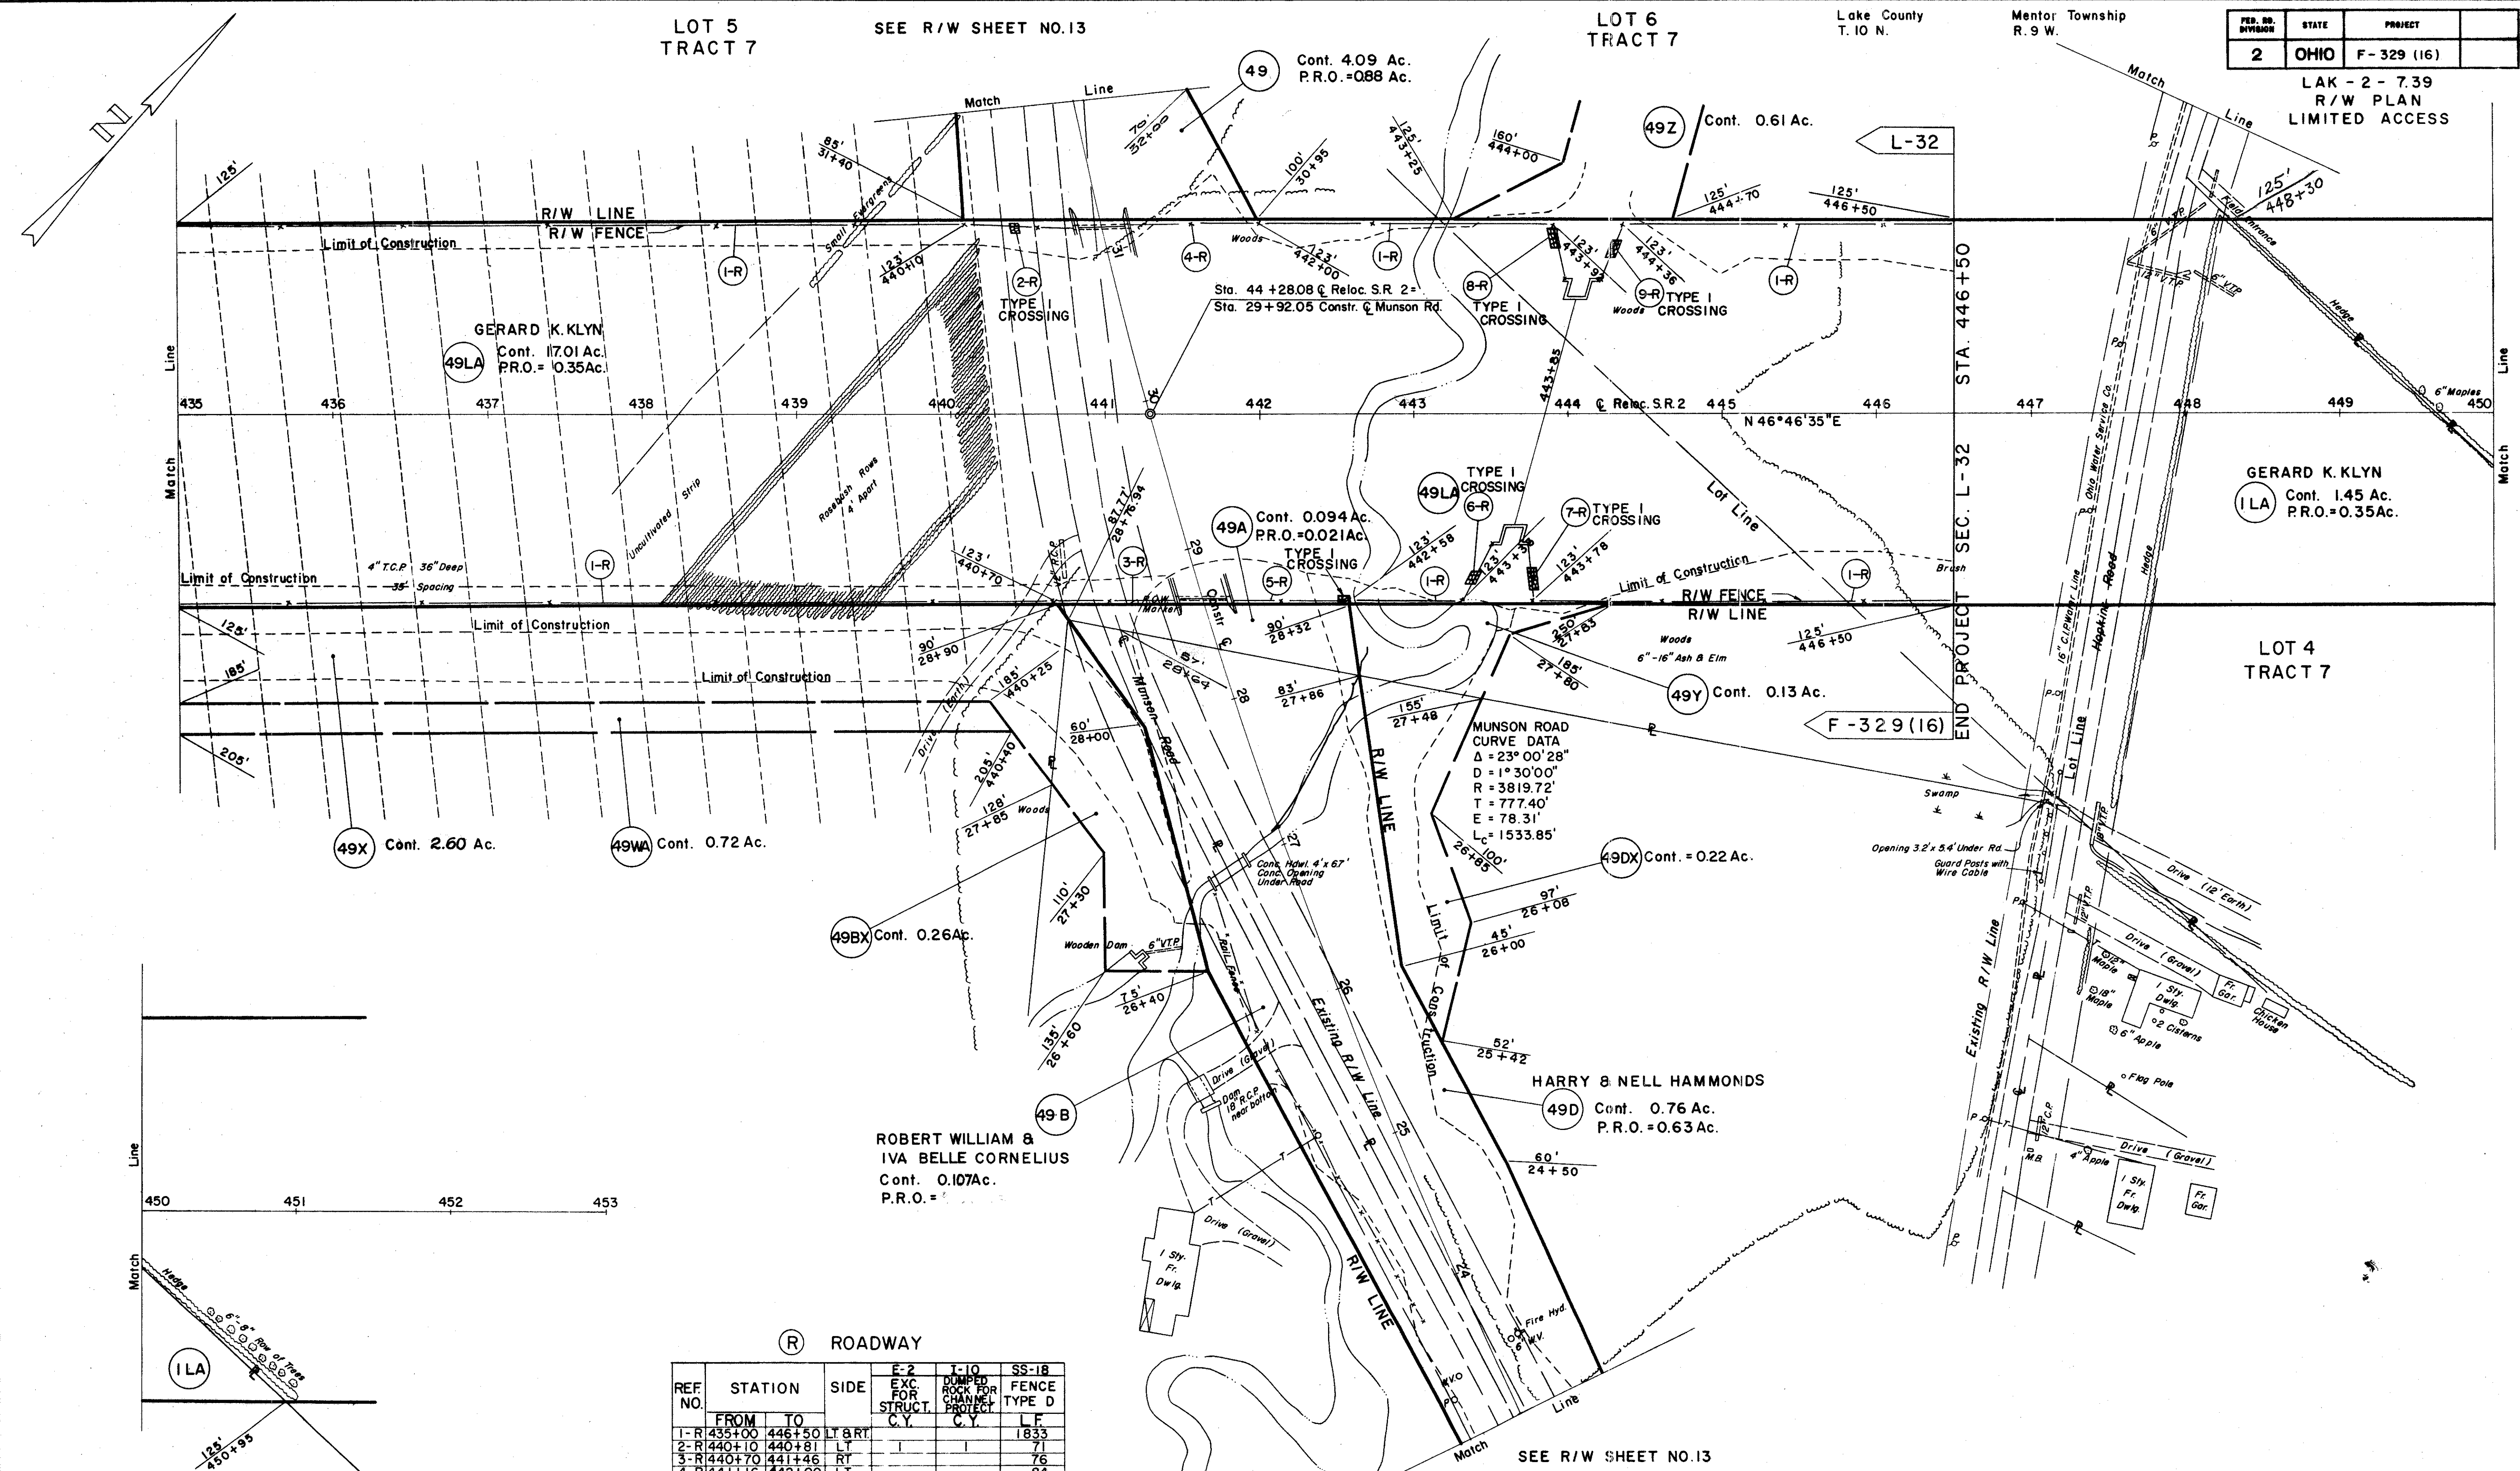

(R) ROADWAY

REF. NO.	STATION		SIDE	E-2 EXC. FOR STRUCT. C.Y.	T-10 DUMPED ROCK FOR CHANNEL PROTECT. C.Y.	SS-18 FENCE TYPE D
	FROM	TO				
1-R	435+00	446+50	LT & RT			1833
2-R	440+10	440+81	LT			71
3-R	440+70	441+46	RT			76
4-R	441+16	442+00	LT			84
5-R	441+83	442+58	RT	3	3	75
6-R	443+33	443+44	RT	3	3	40
7-R	443+69	443+78	RT	3	3	32
8-R	443+89	443+02	LT	3	3	38
9-R	444+27	444+36	LT	4	4	40

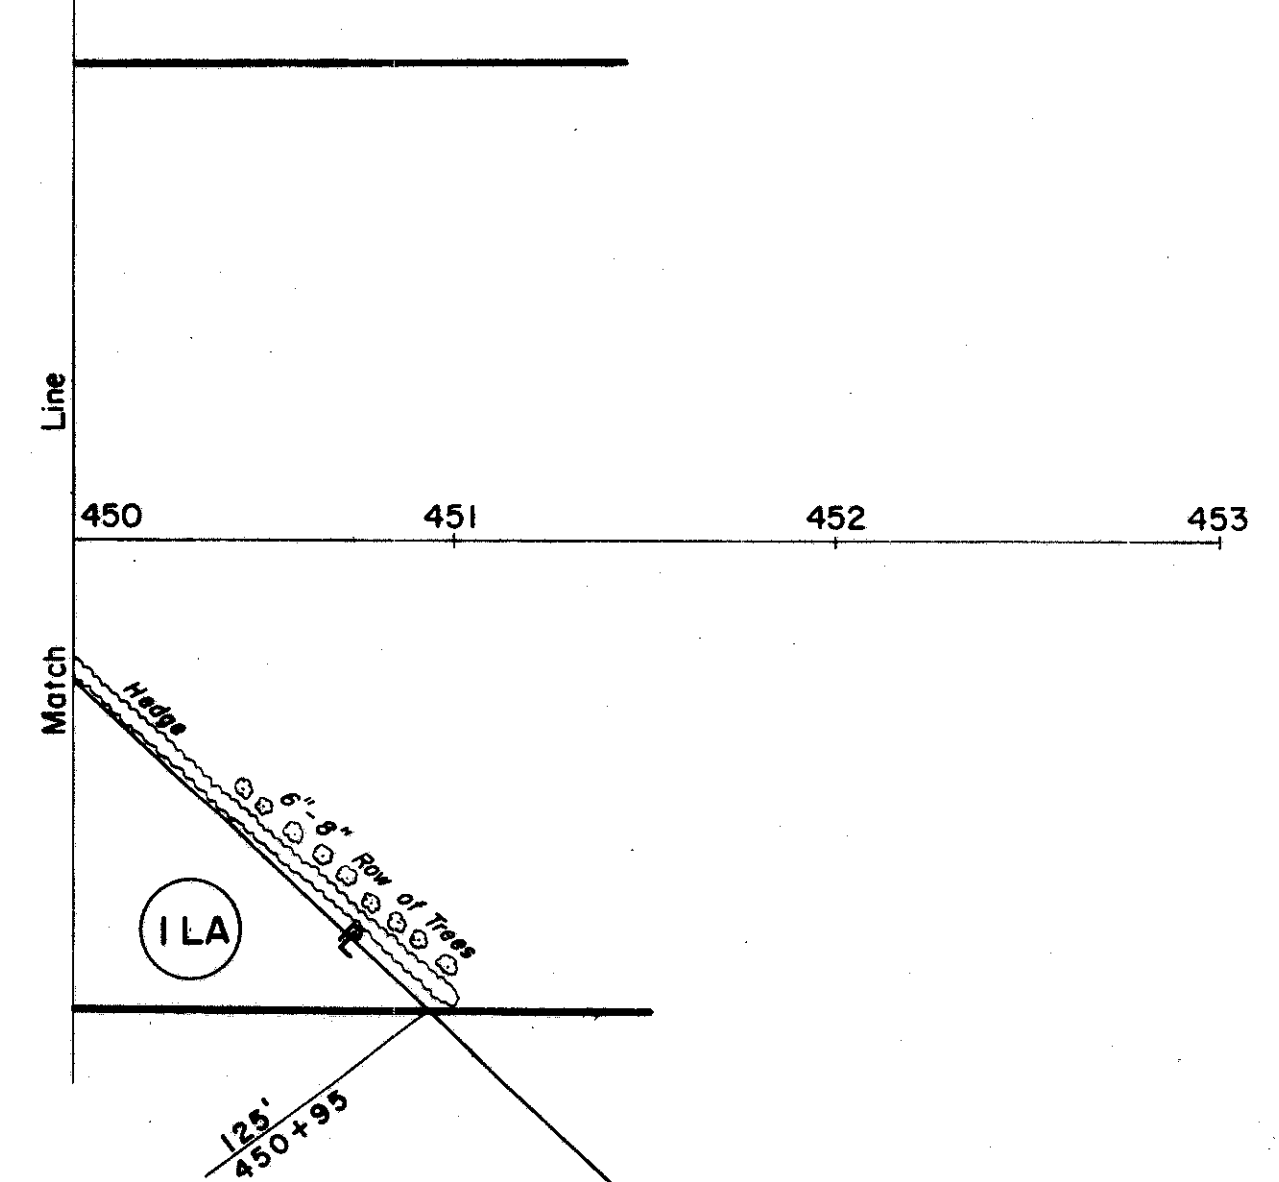

SEE R/W SHEET NO.13