



MICROFIL  
DEC 5 1986

Intersection Vine Street

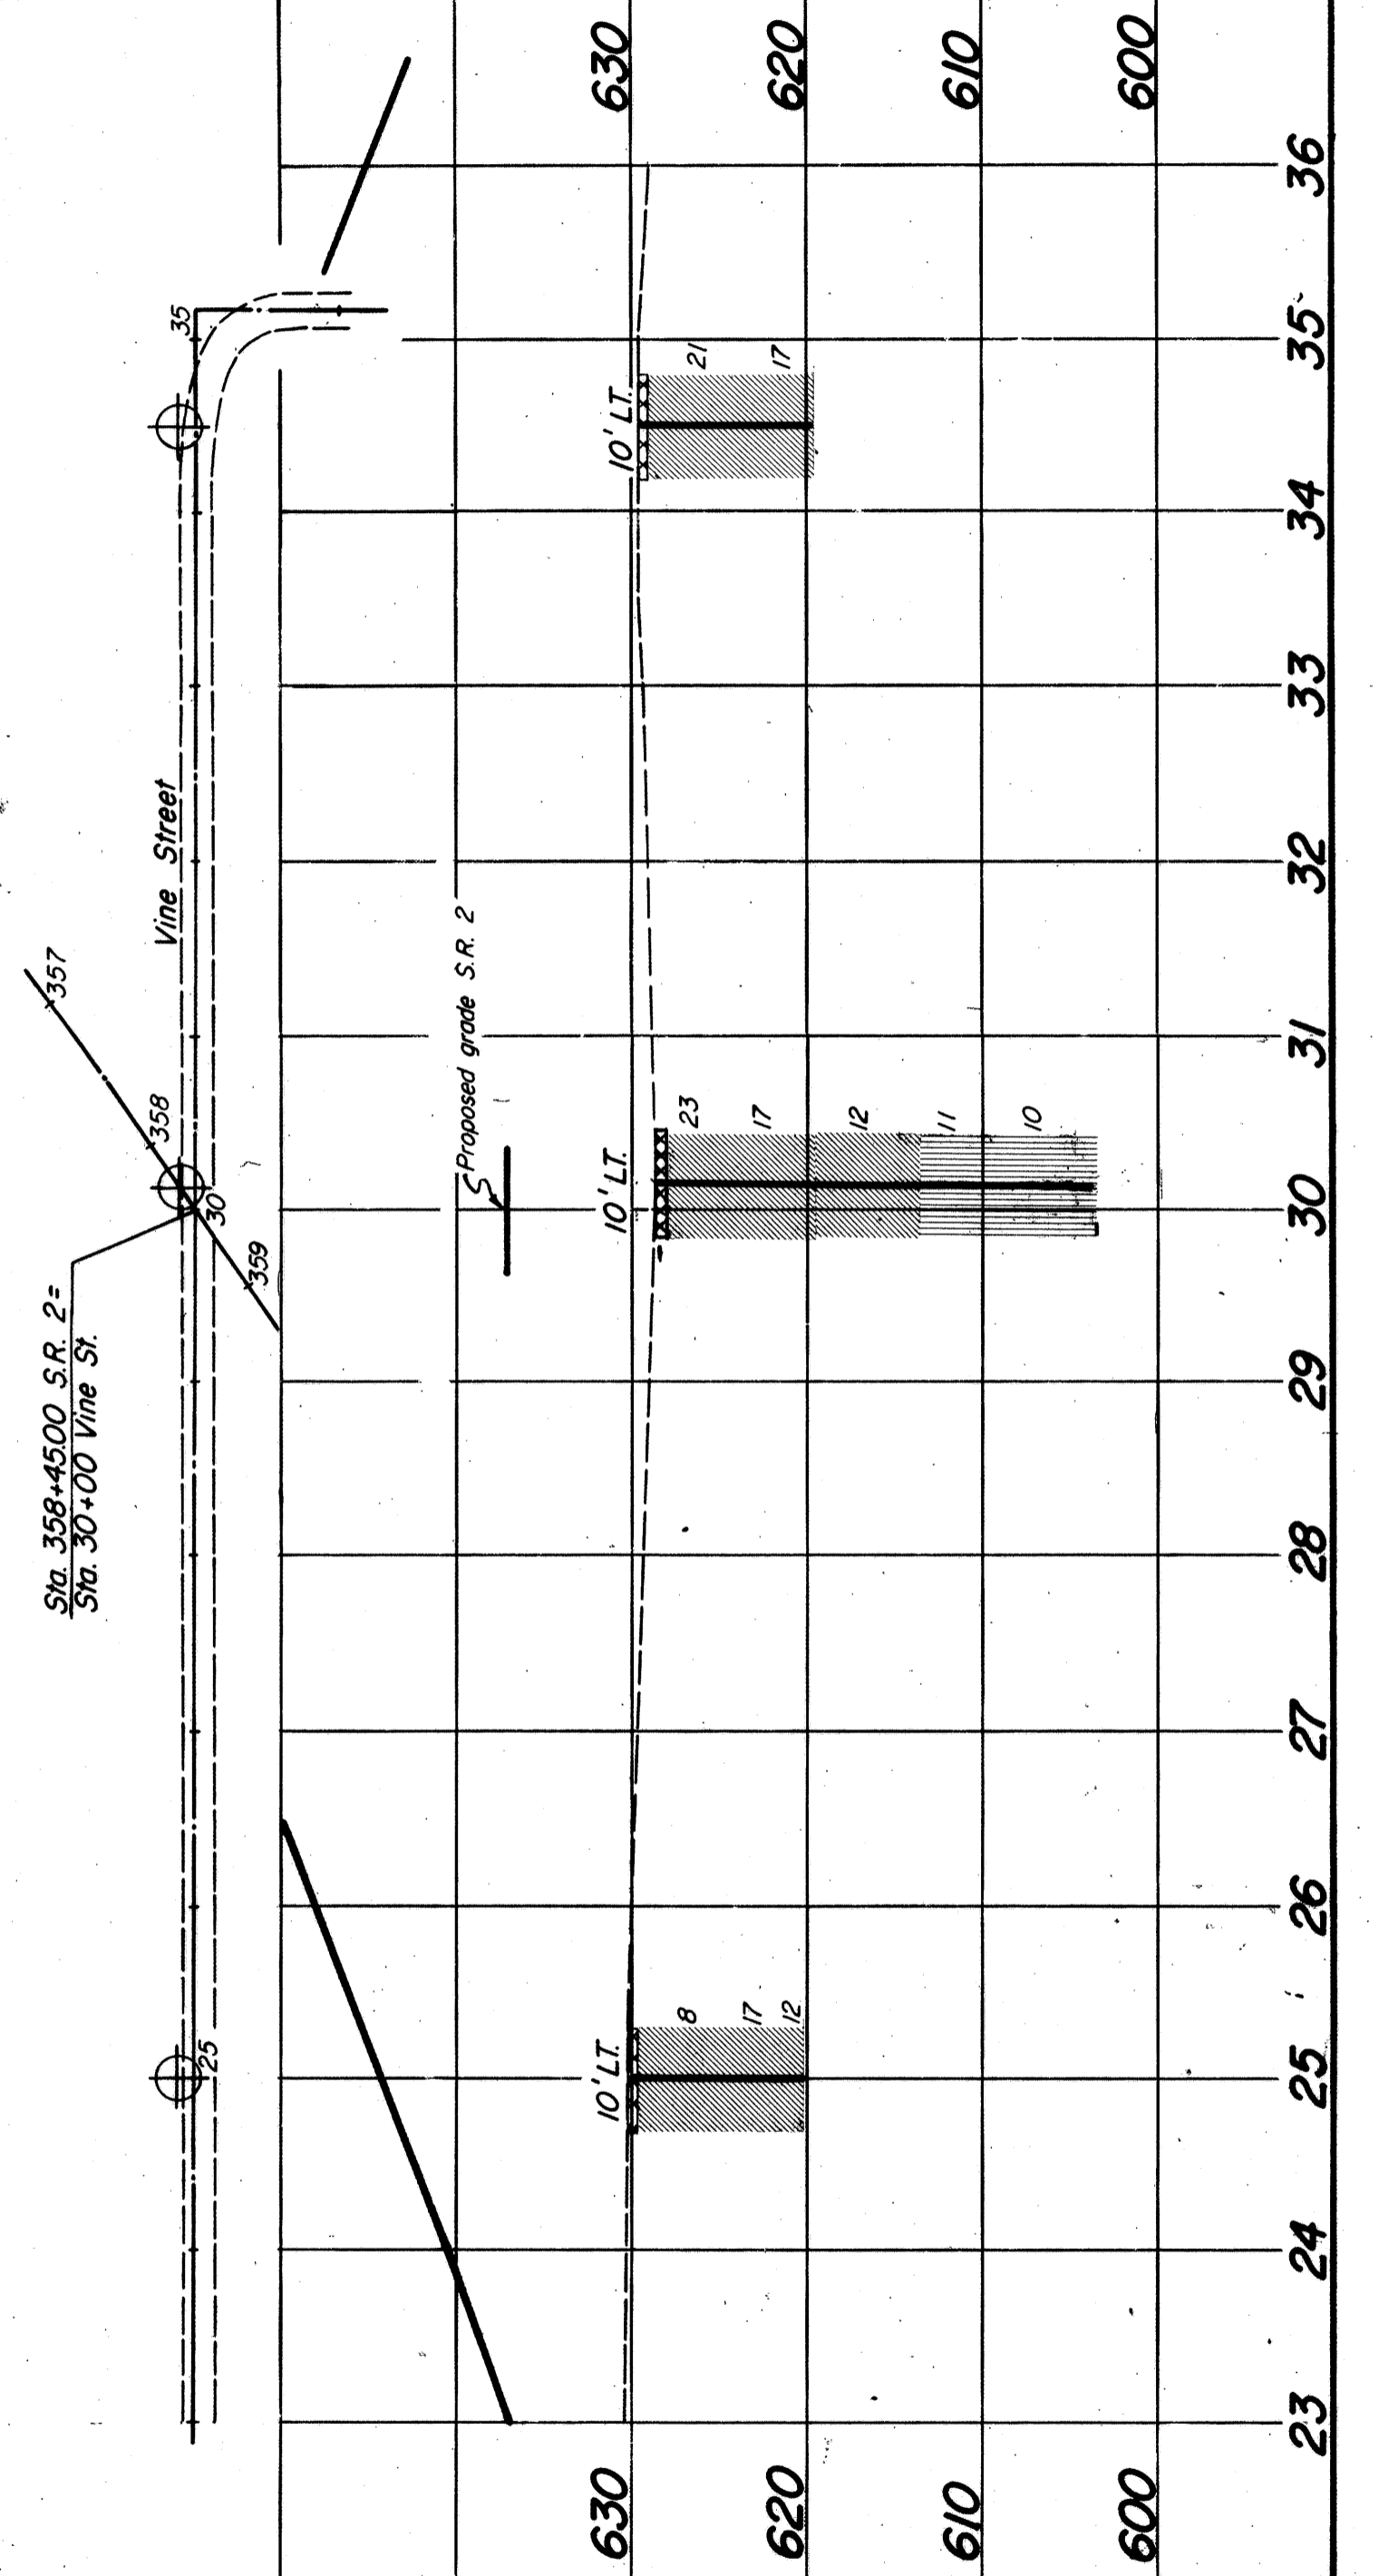

Intersection S.R. 615

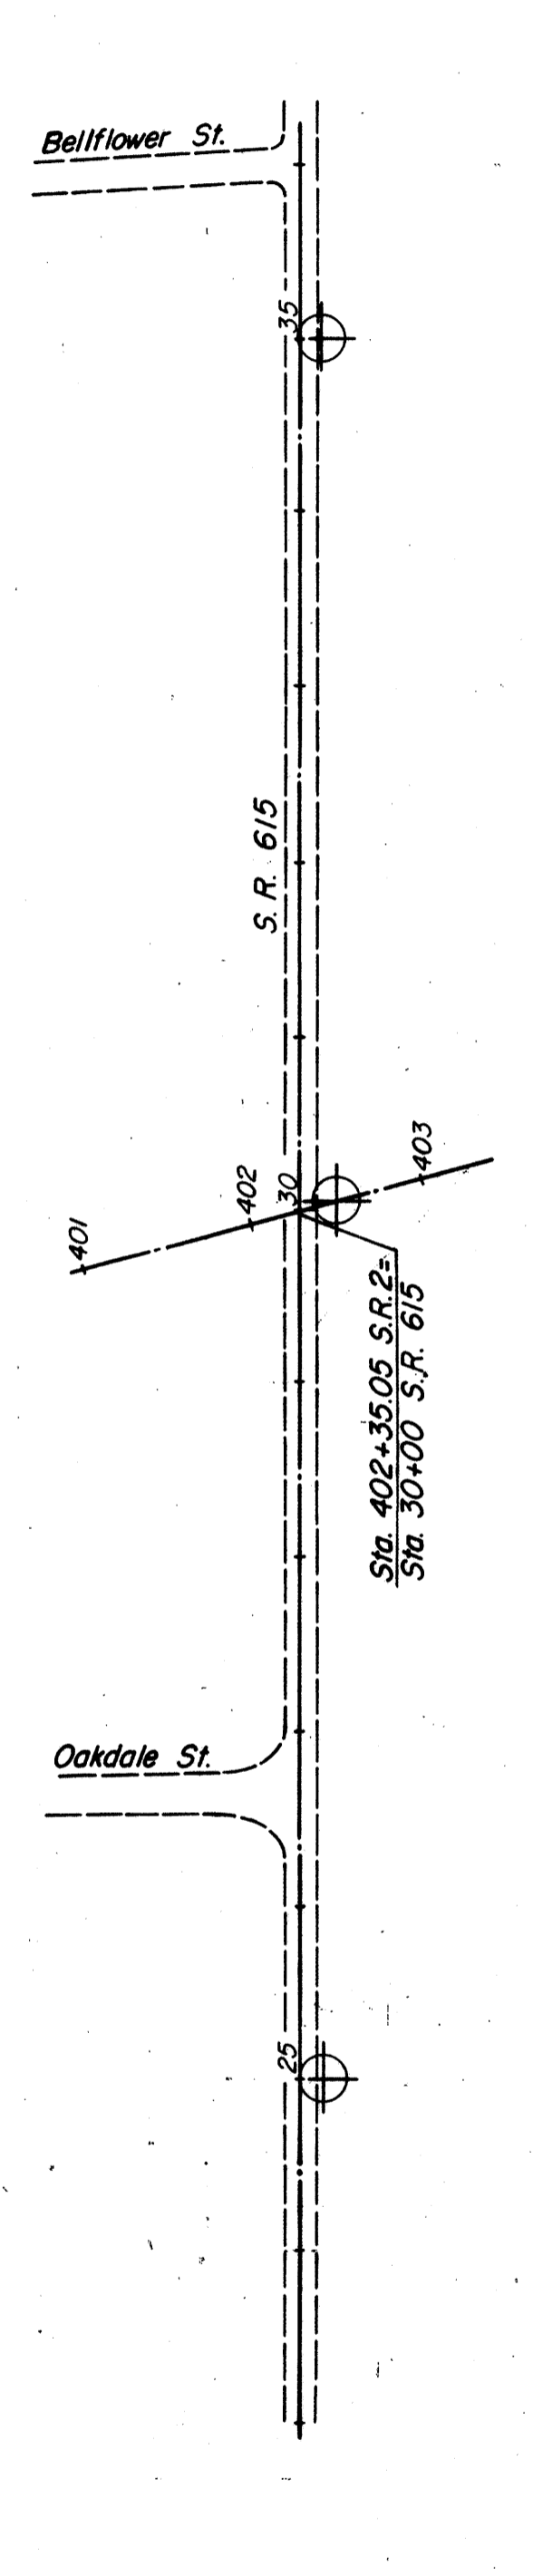

Note: Proposed grade S.R. 2 at  
Sta. 30+00 S.R. 615 = 652.5

Log of Auger Borings  
Intersection Oakdale St.

