


16-114
100-947
MICROFILMED
DEC 29 1982

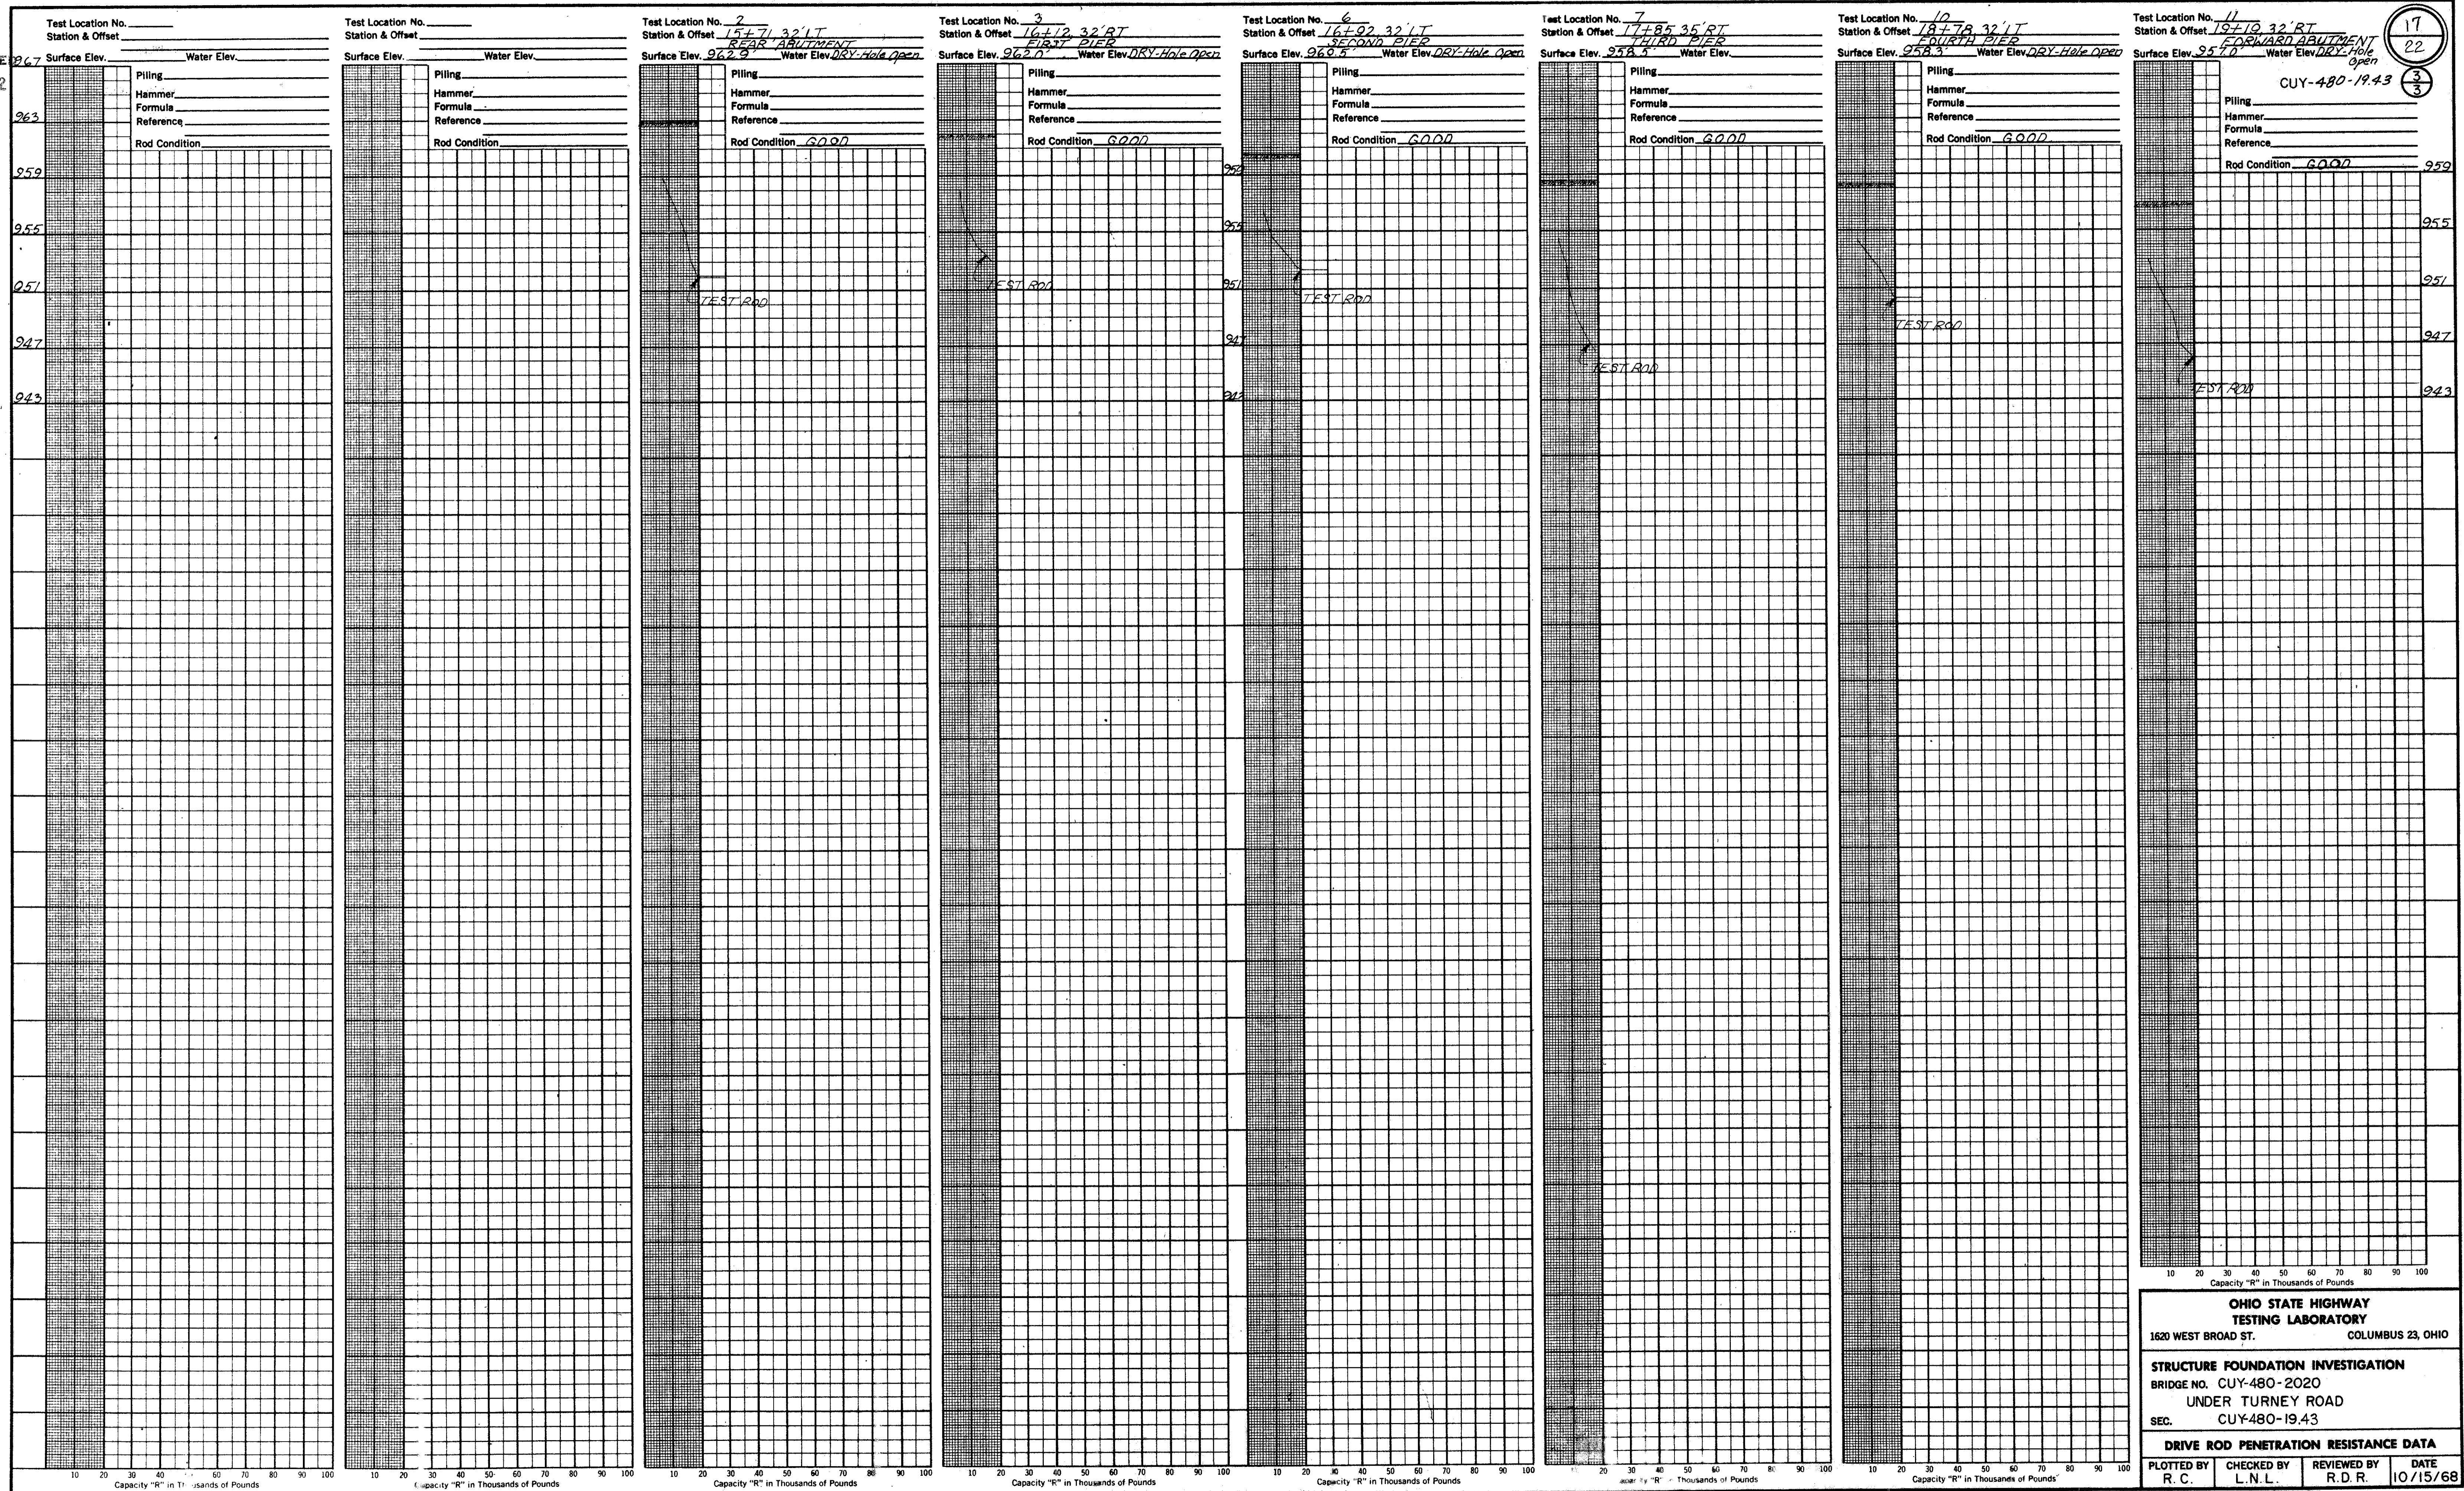

17
22
3
3

OHIO STATE HIGHWAY TESTING LABORATORY
1620 WEST BROAD ST. COLUMBUS 23, OHIO

STRUCTURE FOUNDATION INVESTIGATION
BRIDGE NO. CUY-480-2020
UNDER TURNEY ROAD
SEC. CUY-480-19.43

DRIVE ROD PENETRATION RESISTANCE DATA

PLOTTED BY R. C.	CHECKED BY L. N. L.	REVIEWED BY R. D. R.	DATE 10/15/68
---------------------	------------------------	-------------------------	------------------