


MICROFILMED  
DEC 29 1982

CUY-480-19.43

19  
22  
2  
5

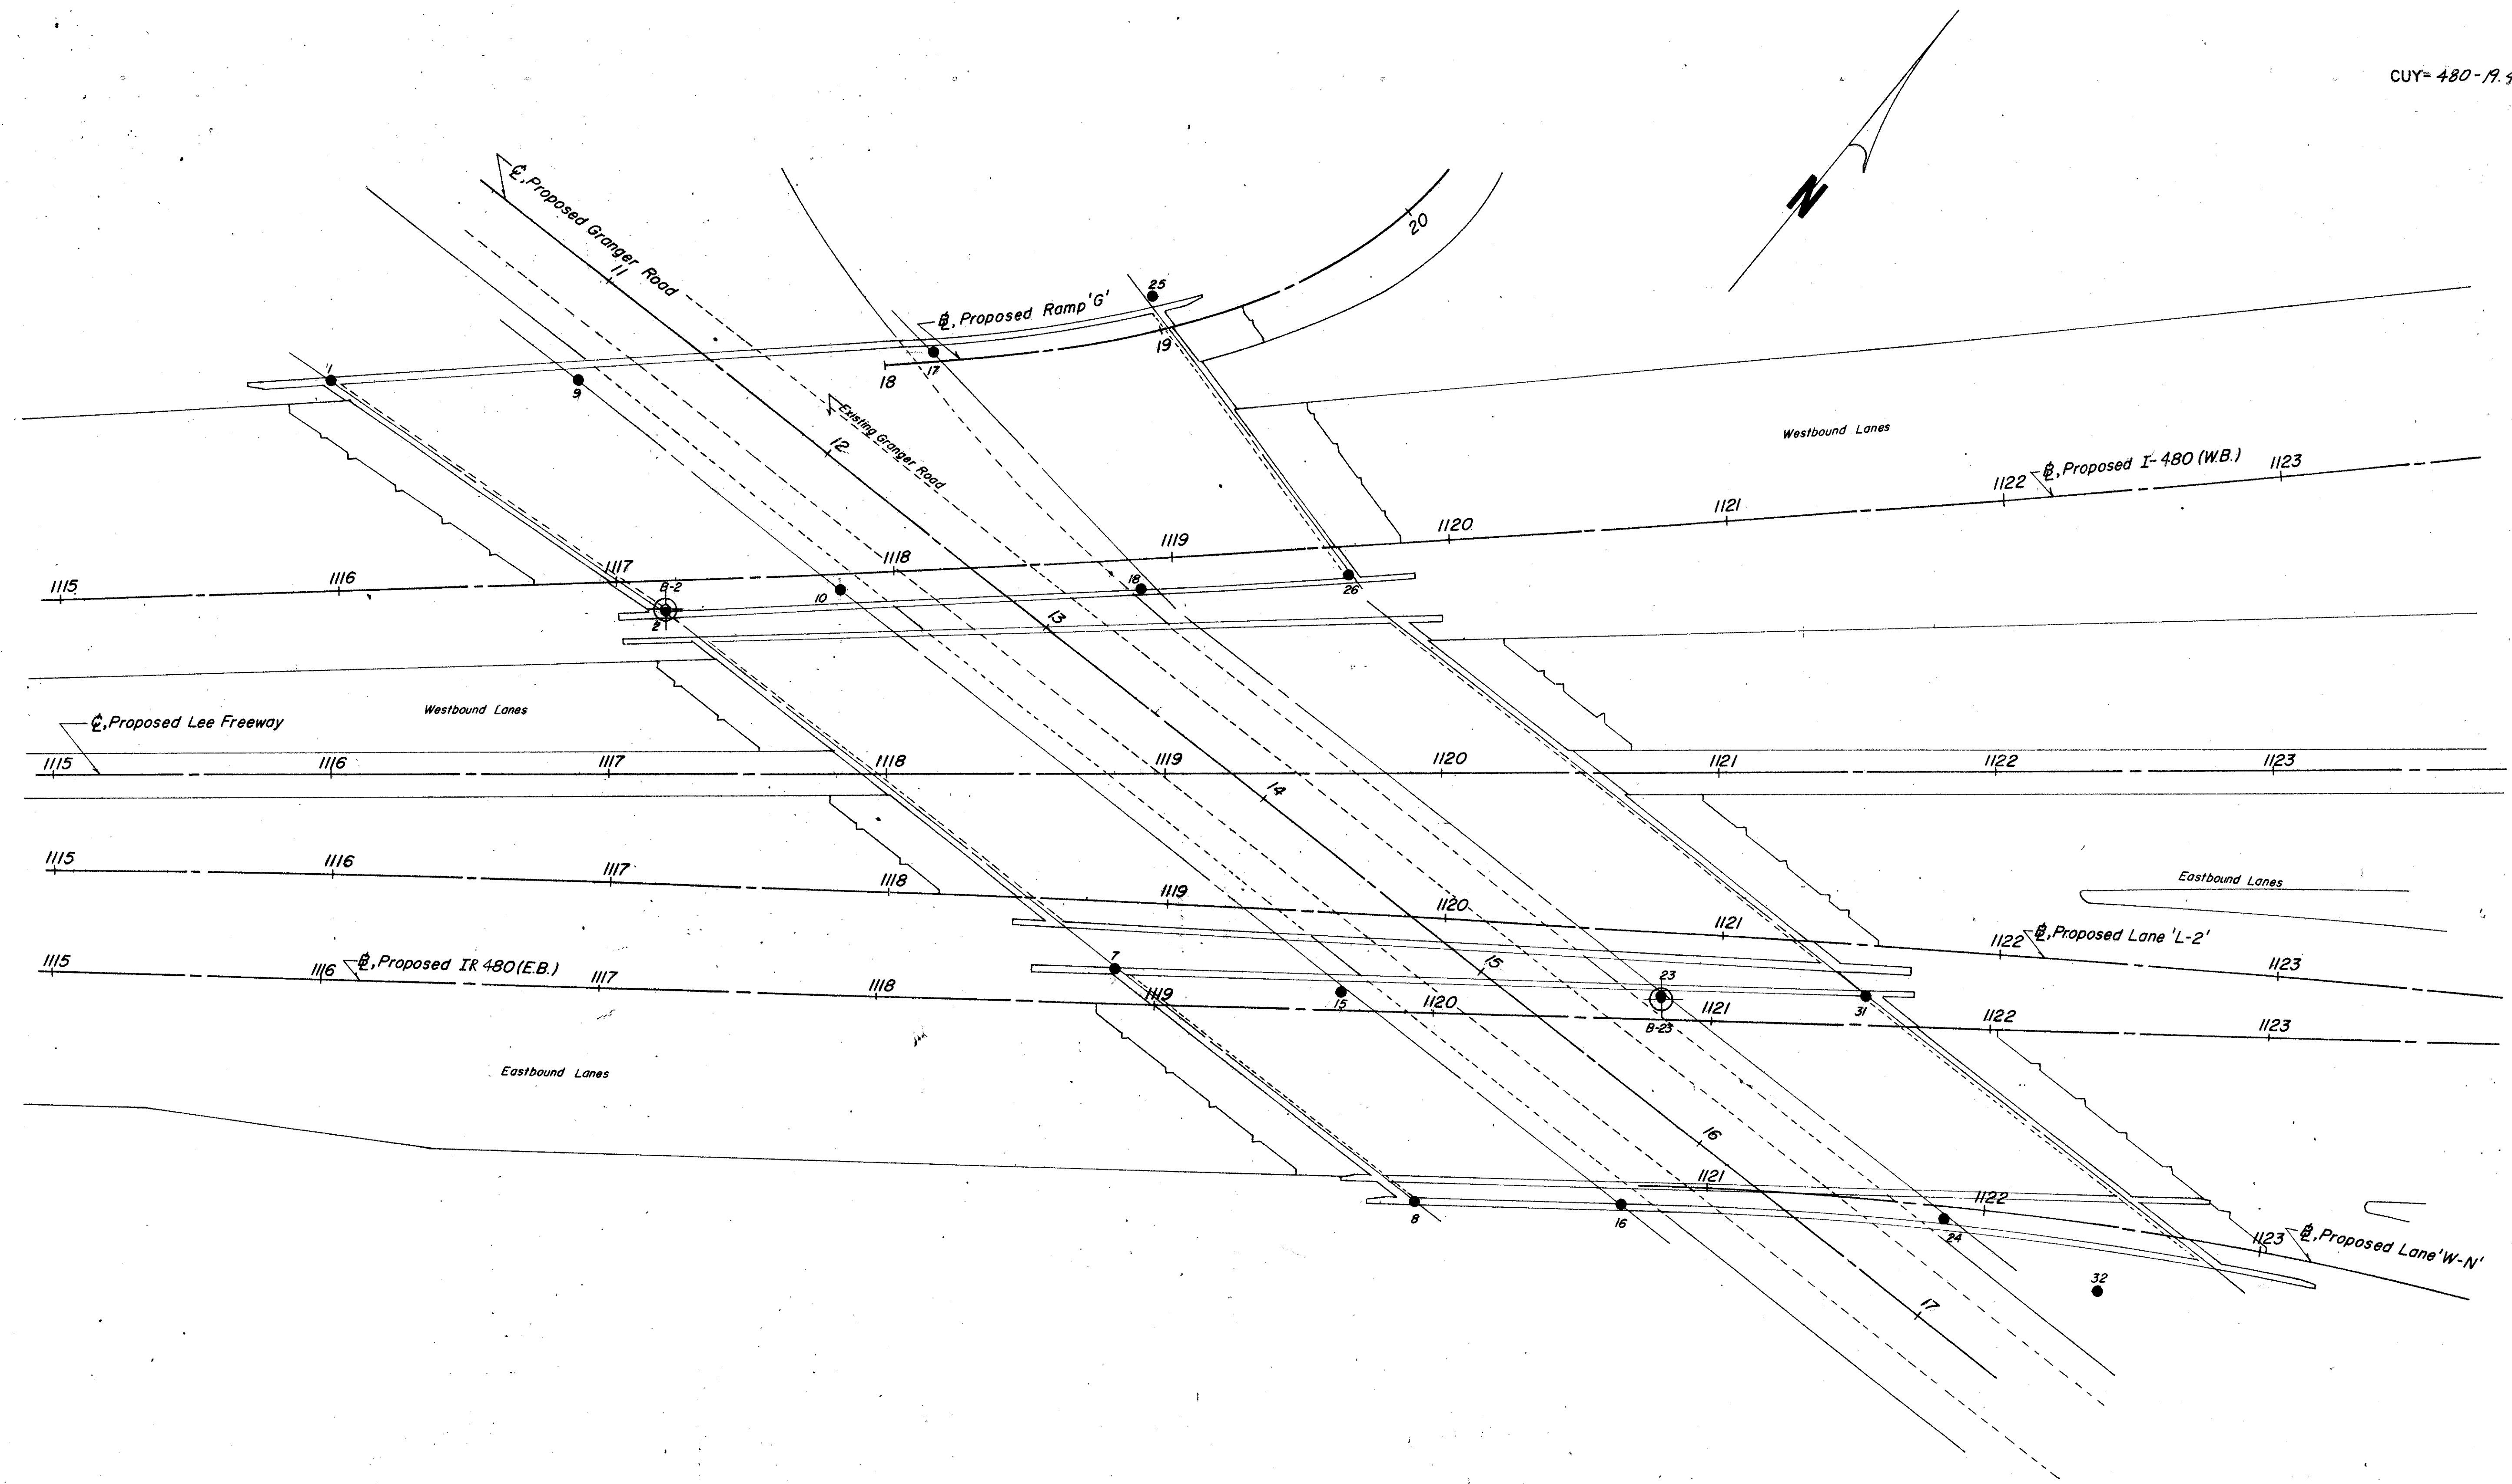

OHIO DEPARTMENT OF HIGHWAYS TESTING LABORATORY 1620 WEST BROAD STREET, COLUMBUS 23, OHIO			
STRUCTURE FOUNDATION INVESTIGATION			
BRIDGE NO. CUY-480-2071 L/R			
OVER GRANGER ROAD			
SEC. CUY-480-19.43			
BORING DATA			
DRAWN BY K.J.S.	CHECKED BY L.N.L.	REVIEWED BY R.D.R.	DATE 10/30/68