


CALCULATED
J. J. P.
CHECKED
J. K. F.

HORIZONTAL
SCALE IN FEET

SCHEMATIC PLAN

LAK-2-9.46

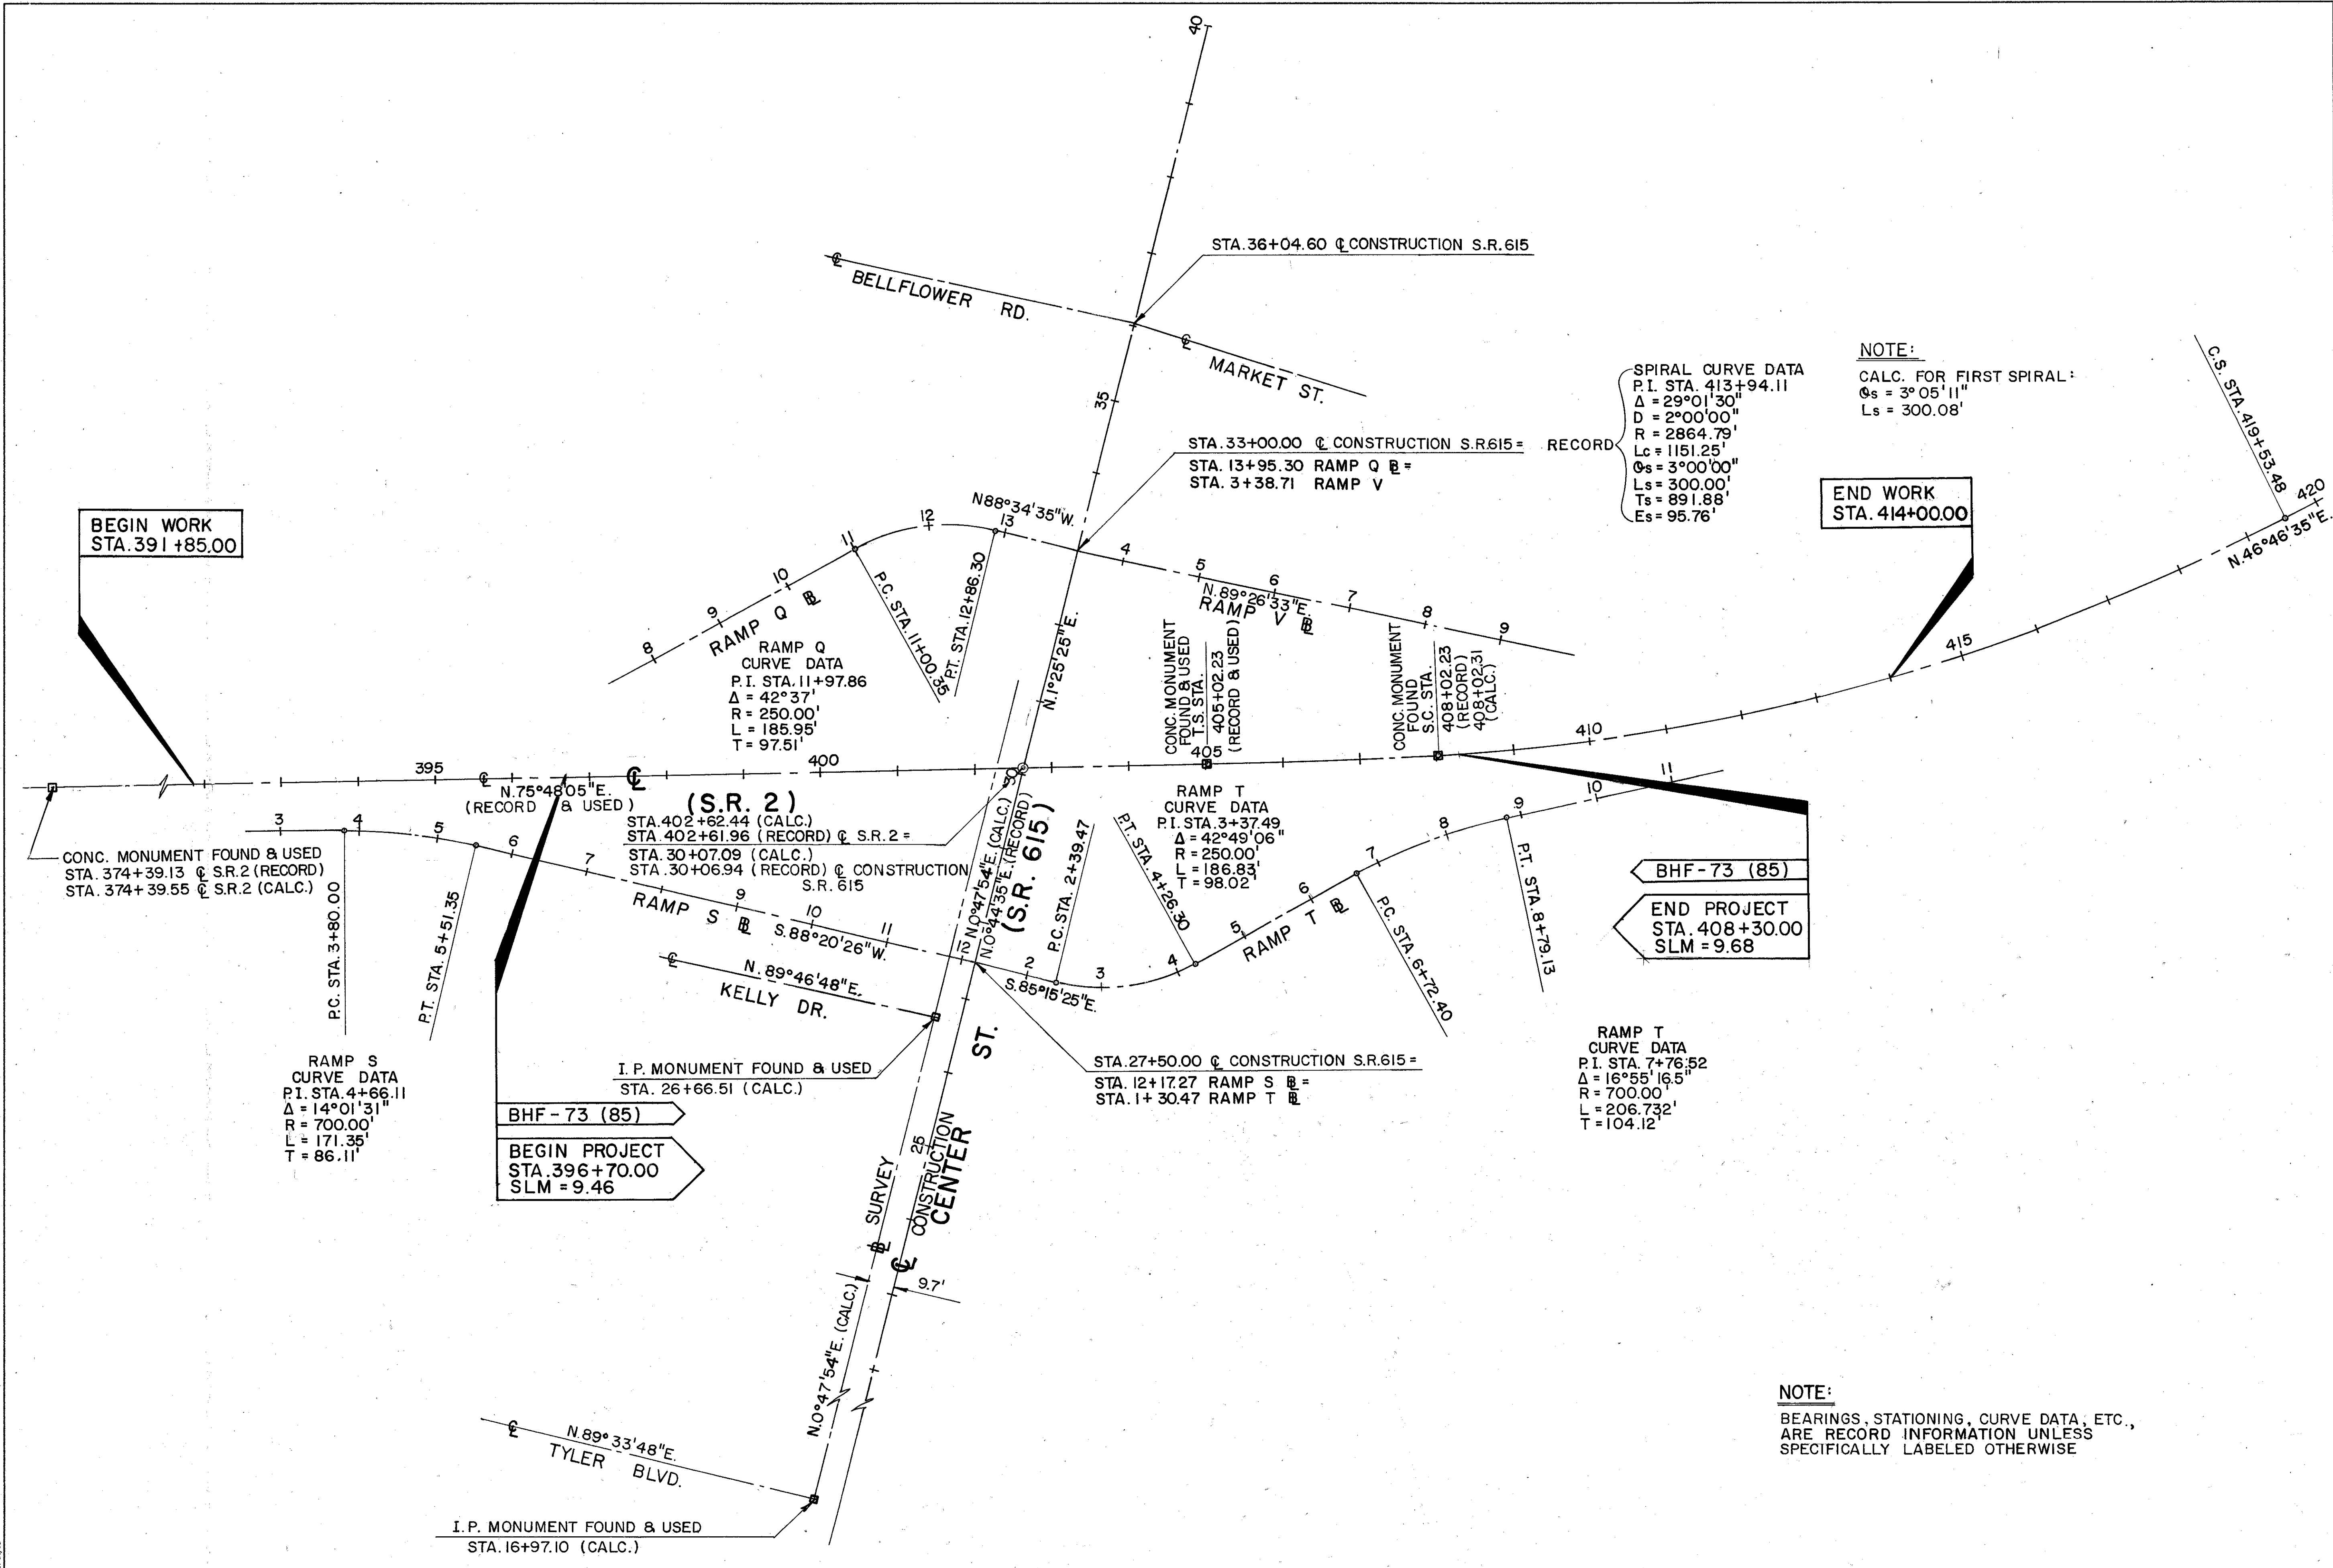

NOTE:
CALC. FOR FIRST SPIRAL:
Cs = 3°05'11"
Ls = 300.08'

SPIRAL CURVE DATA
P.I. STA. 413+94.11
Δ = 29°01'30"
D = 2°00'00"
R = 2864.79'
Lc = 1151.25'
Cs = 3°00'00"
Ls = 300.00'
Ts = 891.88'
Es = 95.76'

BEGIN WORK
STA. 391+85.00

END WORK
STA. 414+00.00

BHF-73 (85)
END PROJECT
STA. 408+30.00
SLM = 9.68

NOTE:
BEARINGS, STATIONING, CURVE DATA, ETC.,
ARE RECORD INFORMATION UNLESS
SPECIFICALLY LABELED OTHERWISE