


CALCULATED  
J.J.P.  
CHECKED  
J.K.F.

INSTALL WHERE  
SOUTHBOUND S.R. 615  
IS 2 LANES WIDE

**MAINTENANCE OF TRAFFIC  
S.R. 615**

**LAK - 2 - 9.46**

13  
71

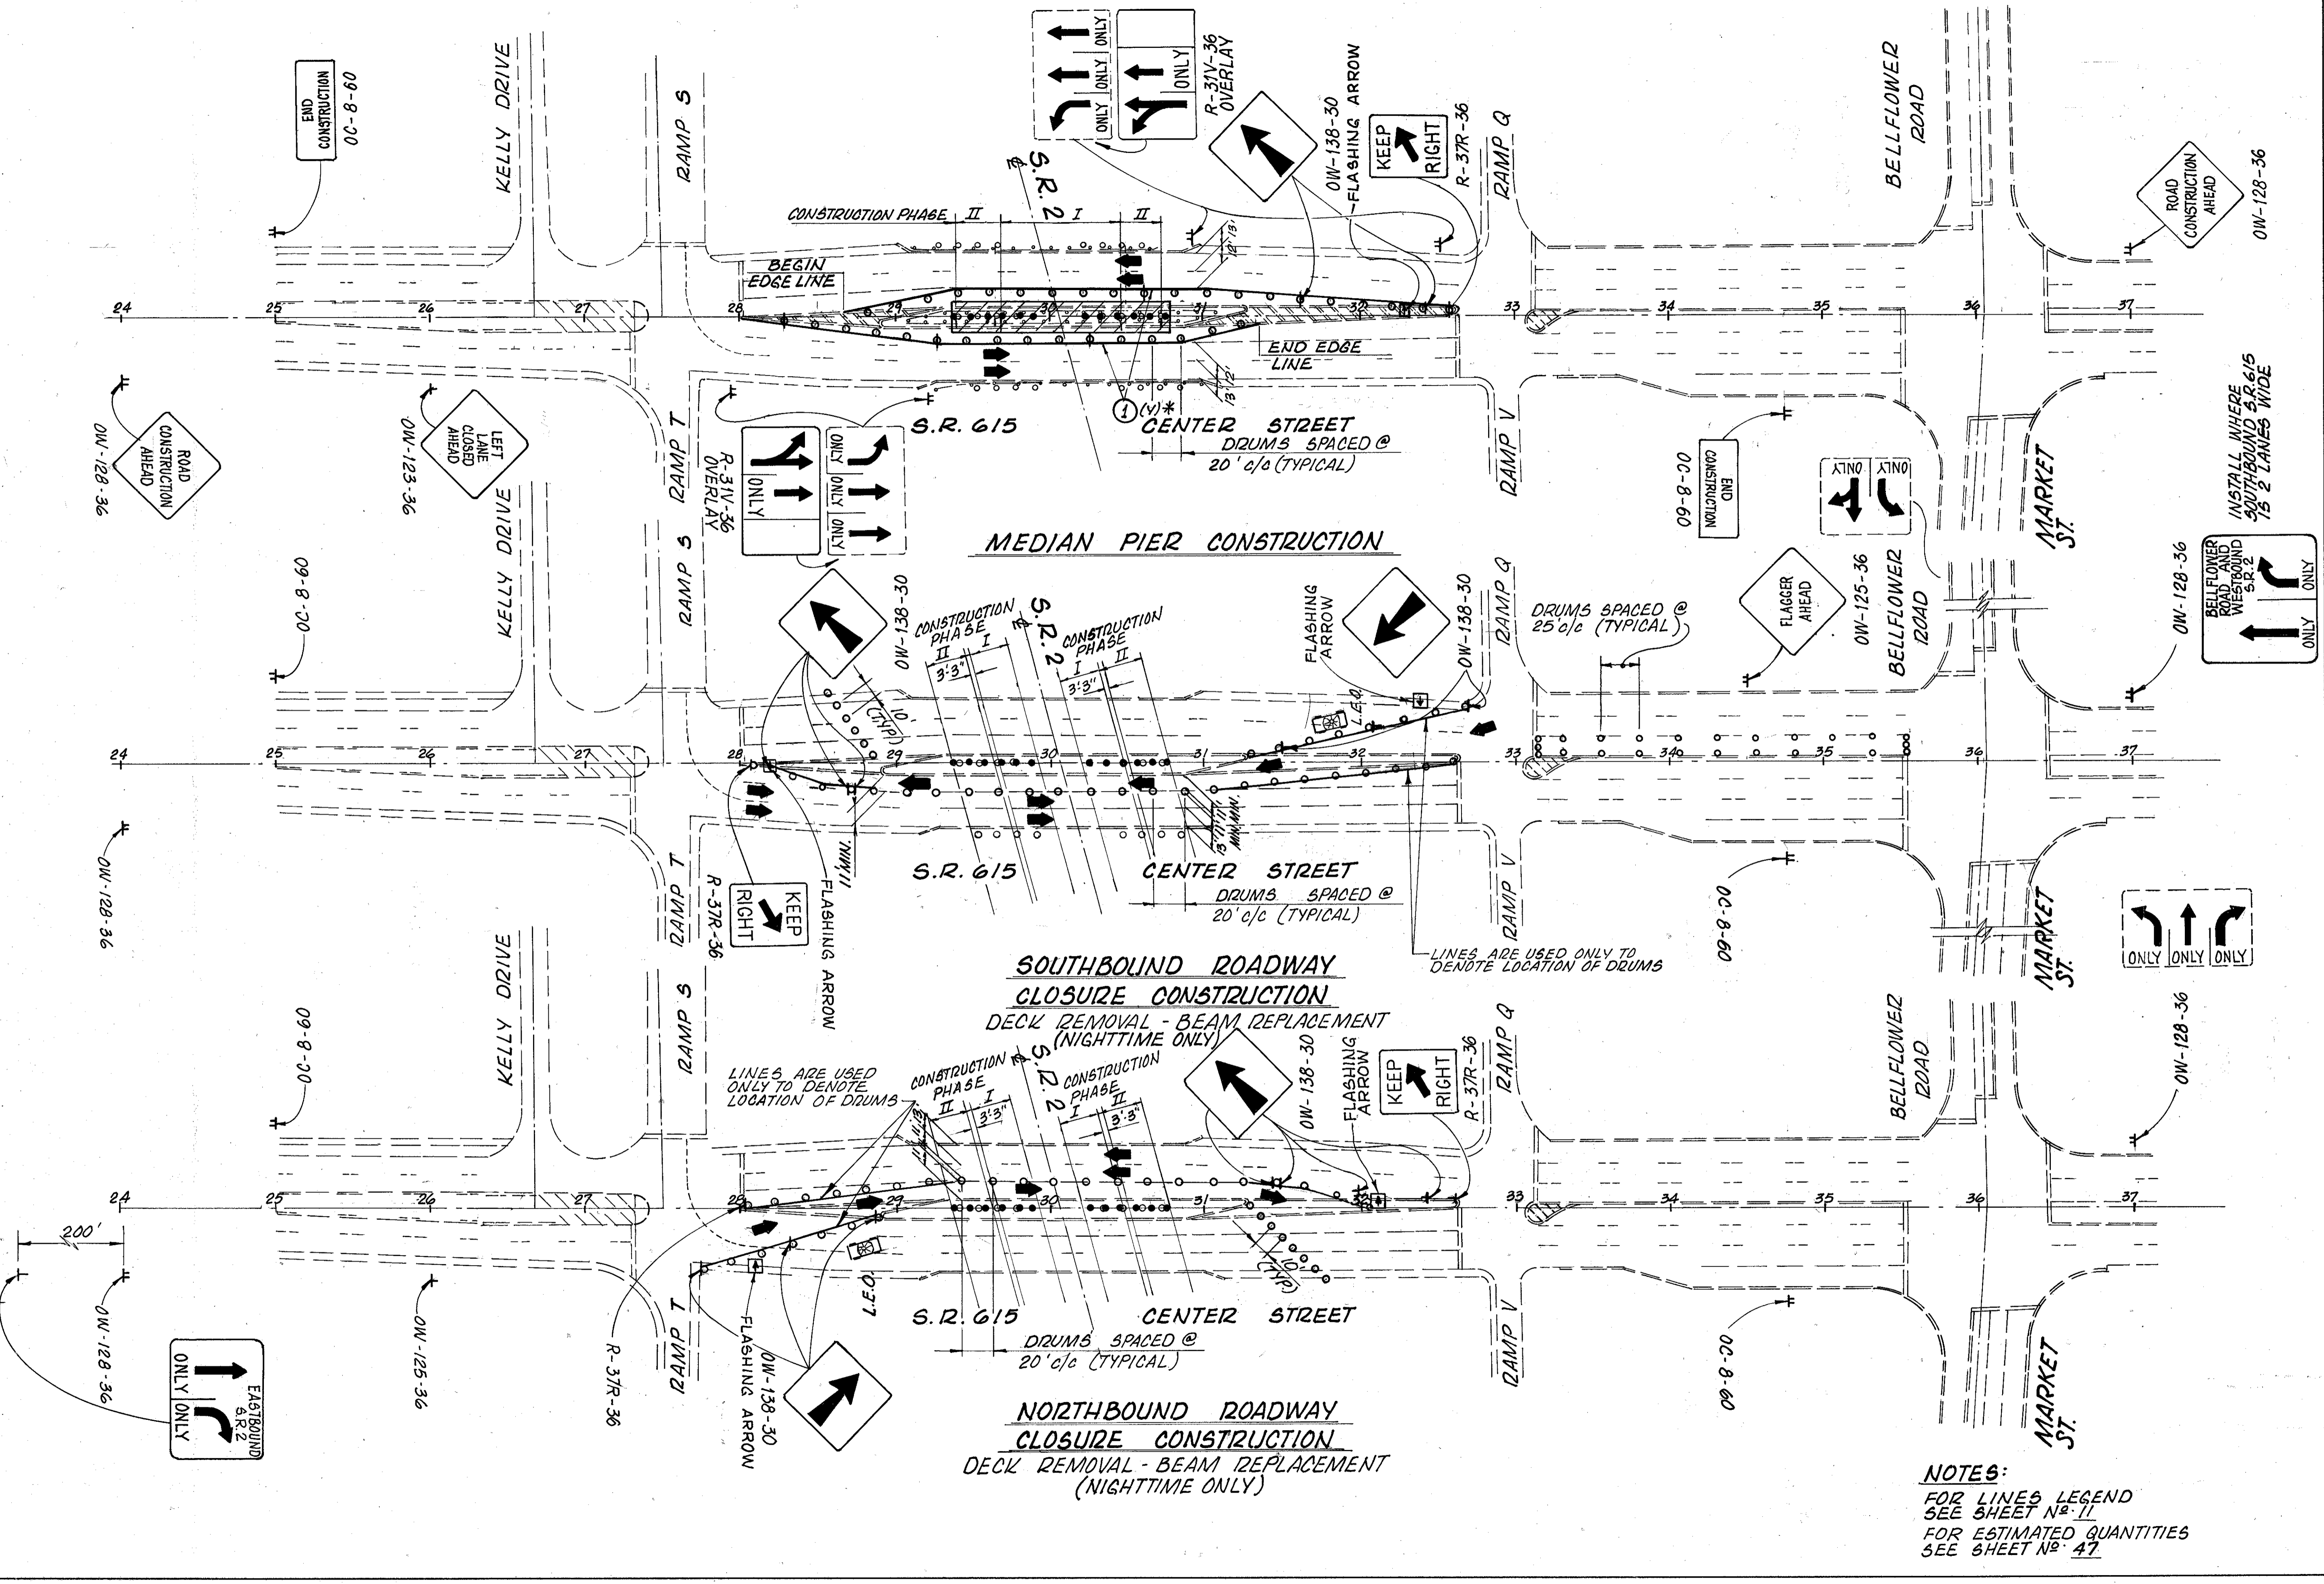

**NOTES:**  
 FOR LINES LEGEND  
 SEE SHEET NO. 11  
 FOR ESTIMATED QUANTITIES  
 SEE SHEET NO. 47

PLAN 84785 One Drawing, Inc. 11/16/87 Form 1059