


T.B.M. : TOP OF HEADWALL
 @ STA. 30+80, 111' LT.
 ELEV. 637.89

T.B.M. : SPIKE IN UTILITY POLE #399744
 STA. 28+89.5, 54' LT.
 ELEV. 635.65

STA. 28+00 TO STA. 32+00	
EXCAVATION	415 CU. YD
EMBANKMENT	433 CU. YD
SEEDING	0 SQ. YD

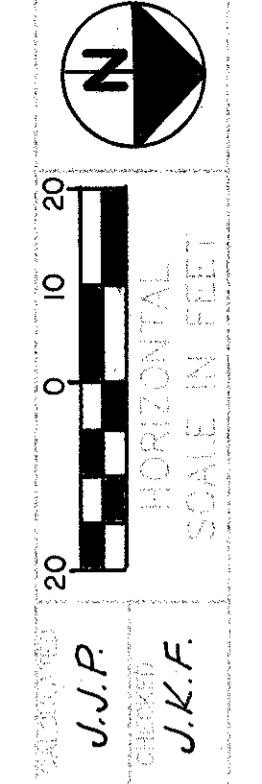

S.R. 615 PLAN AND PROFILE
STA. 28+00 TO STA. 32+00

LAK - 2 - 9.46