


8-5

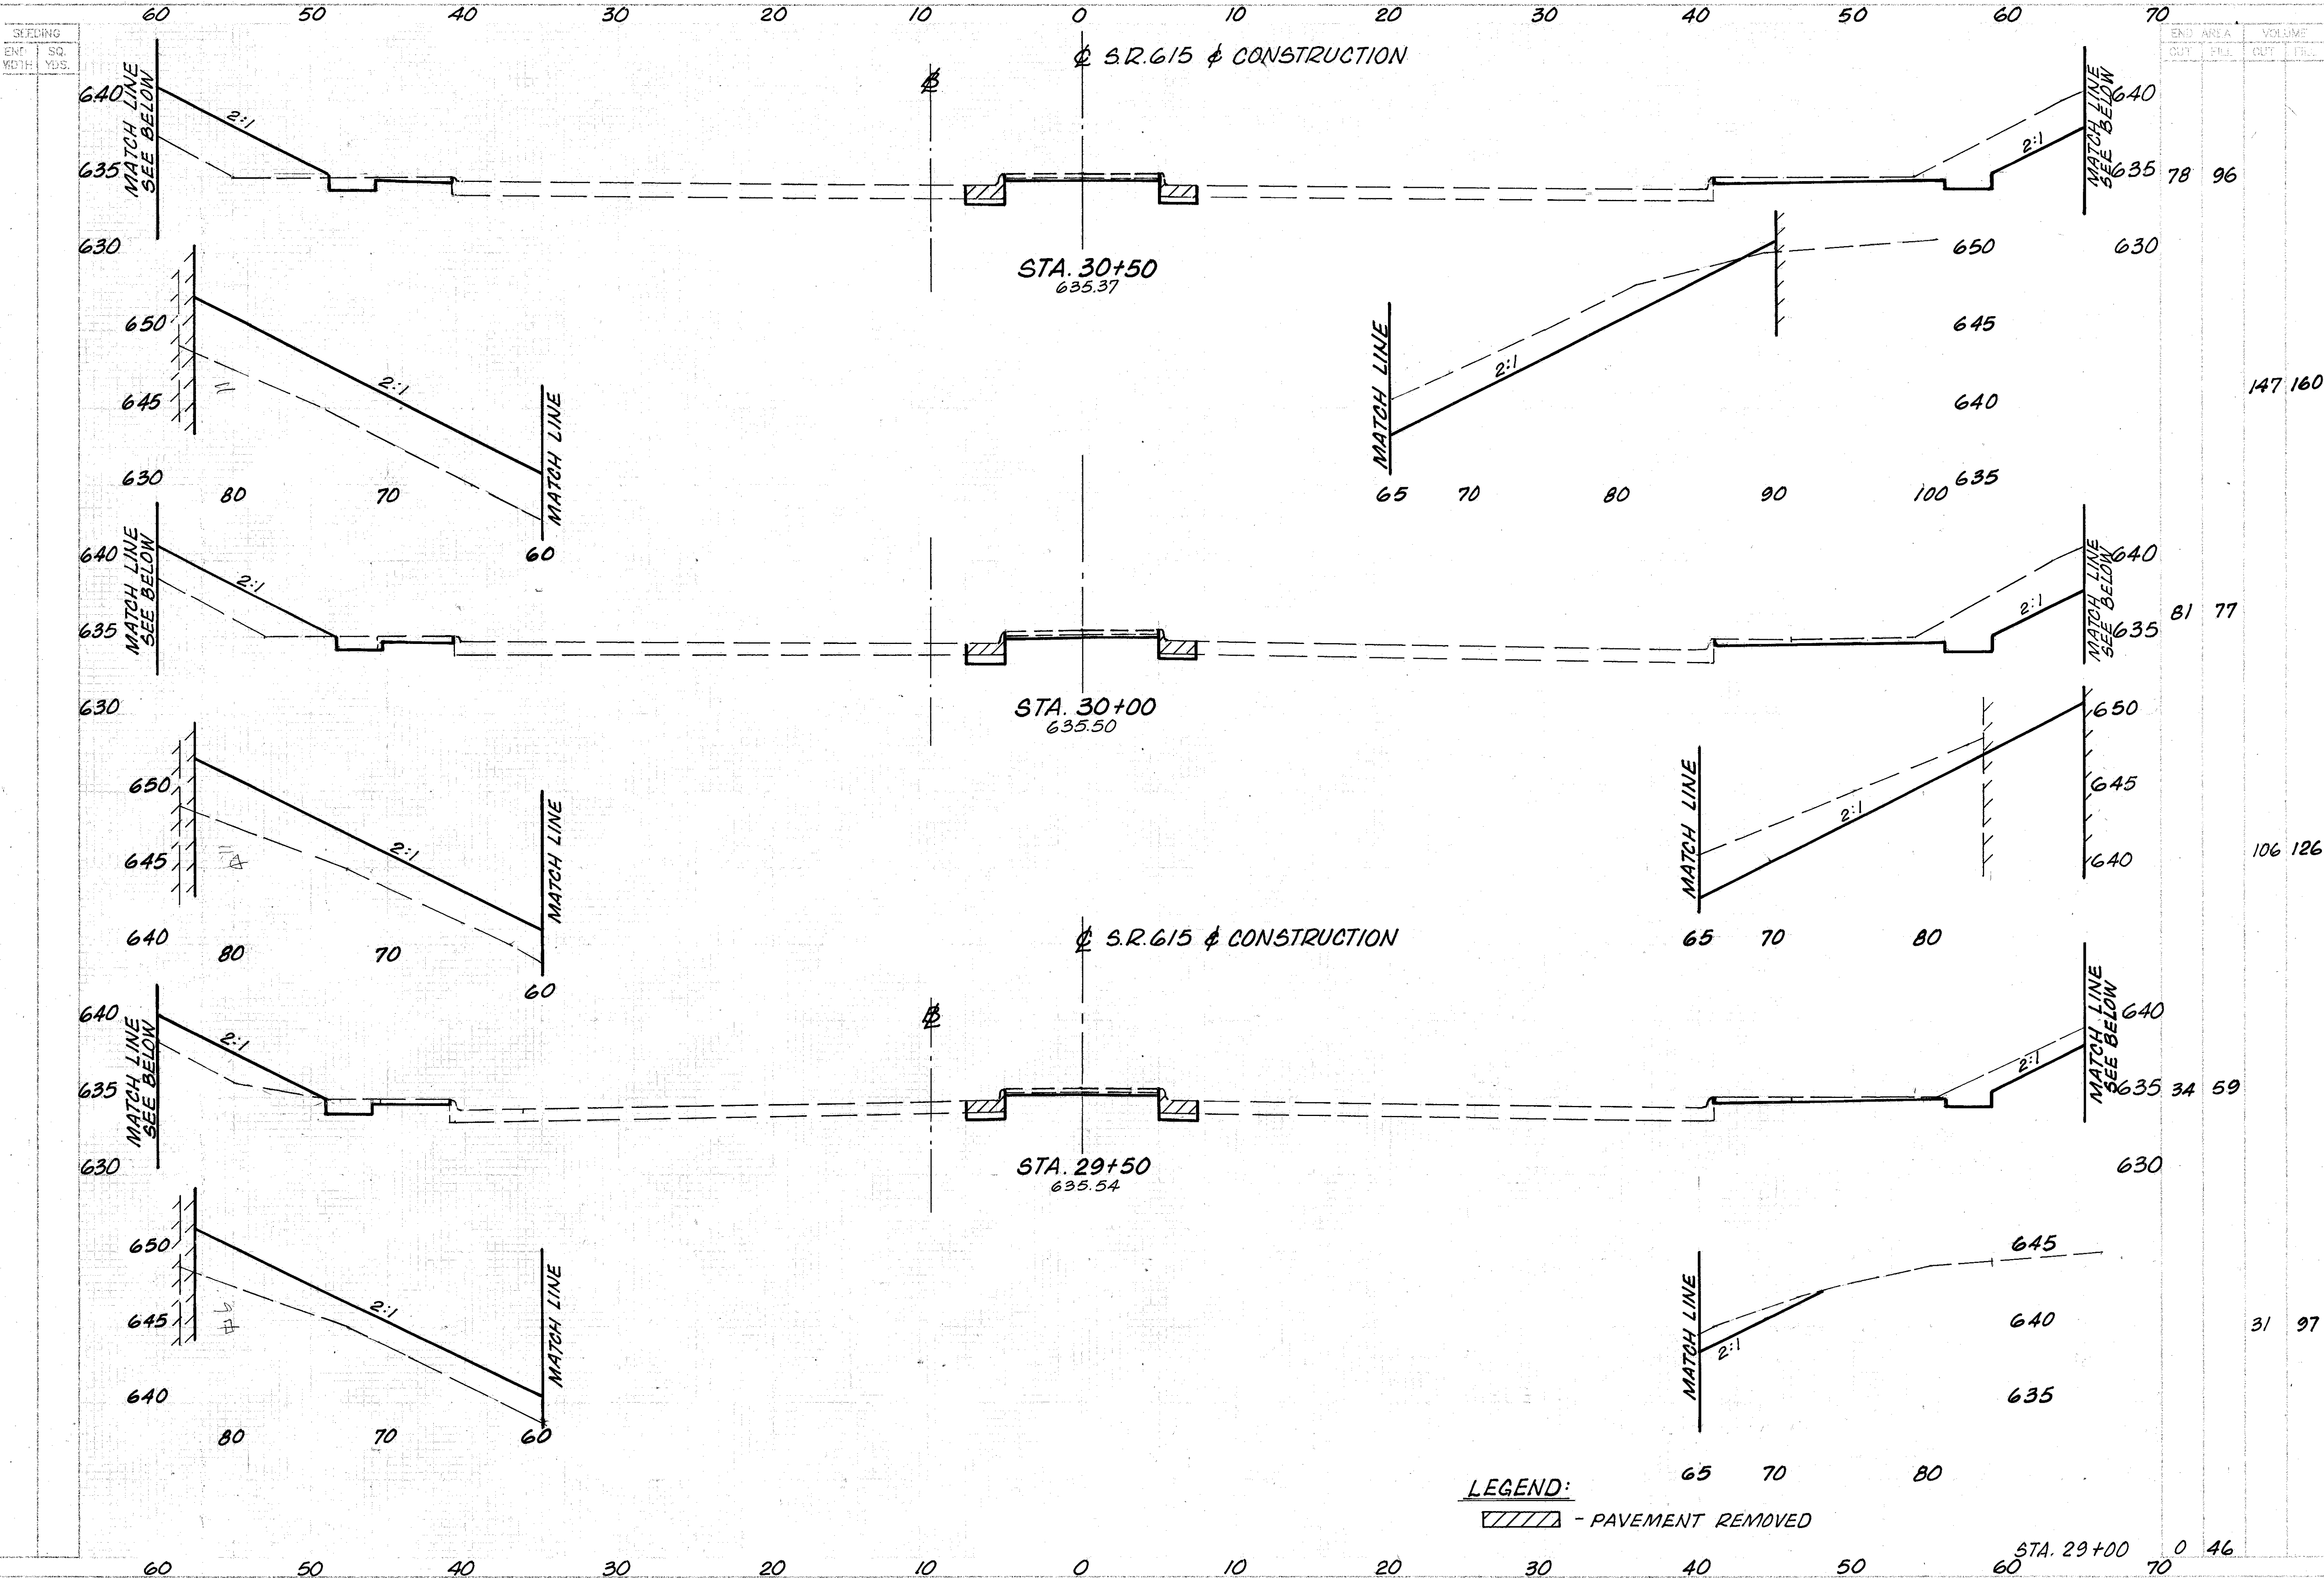

LEGEND:  
 [Hatched Box] - PAVEMENT REMOVED

STA.	END AREA		VOLUME	
	CUT	FILL	CUT	FILL
29+50	34	59	31	97
30+00	81	77	106	126
30+50	78	96	147	160

S.R. 615 STA. 29+50 TO STA. 30+50

LAK-2-946

36  
71

J.J.P.  
J.K.F.