

FOR S.R. 615 SIGNING AND STRIPING  
PLAN SEE SHEET NO. 43.


CALCULATED BY  
J. J. P.  
CHECKED BY  
J. K. F.

HORIZONTAL SCALE IN FEET

392+00 BEGIN  
PAVEMENT STRIPING



MATCH LINE STA. 404+00

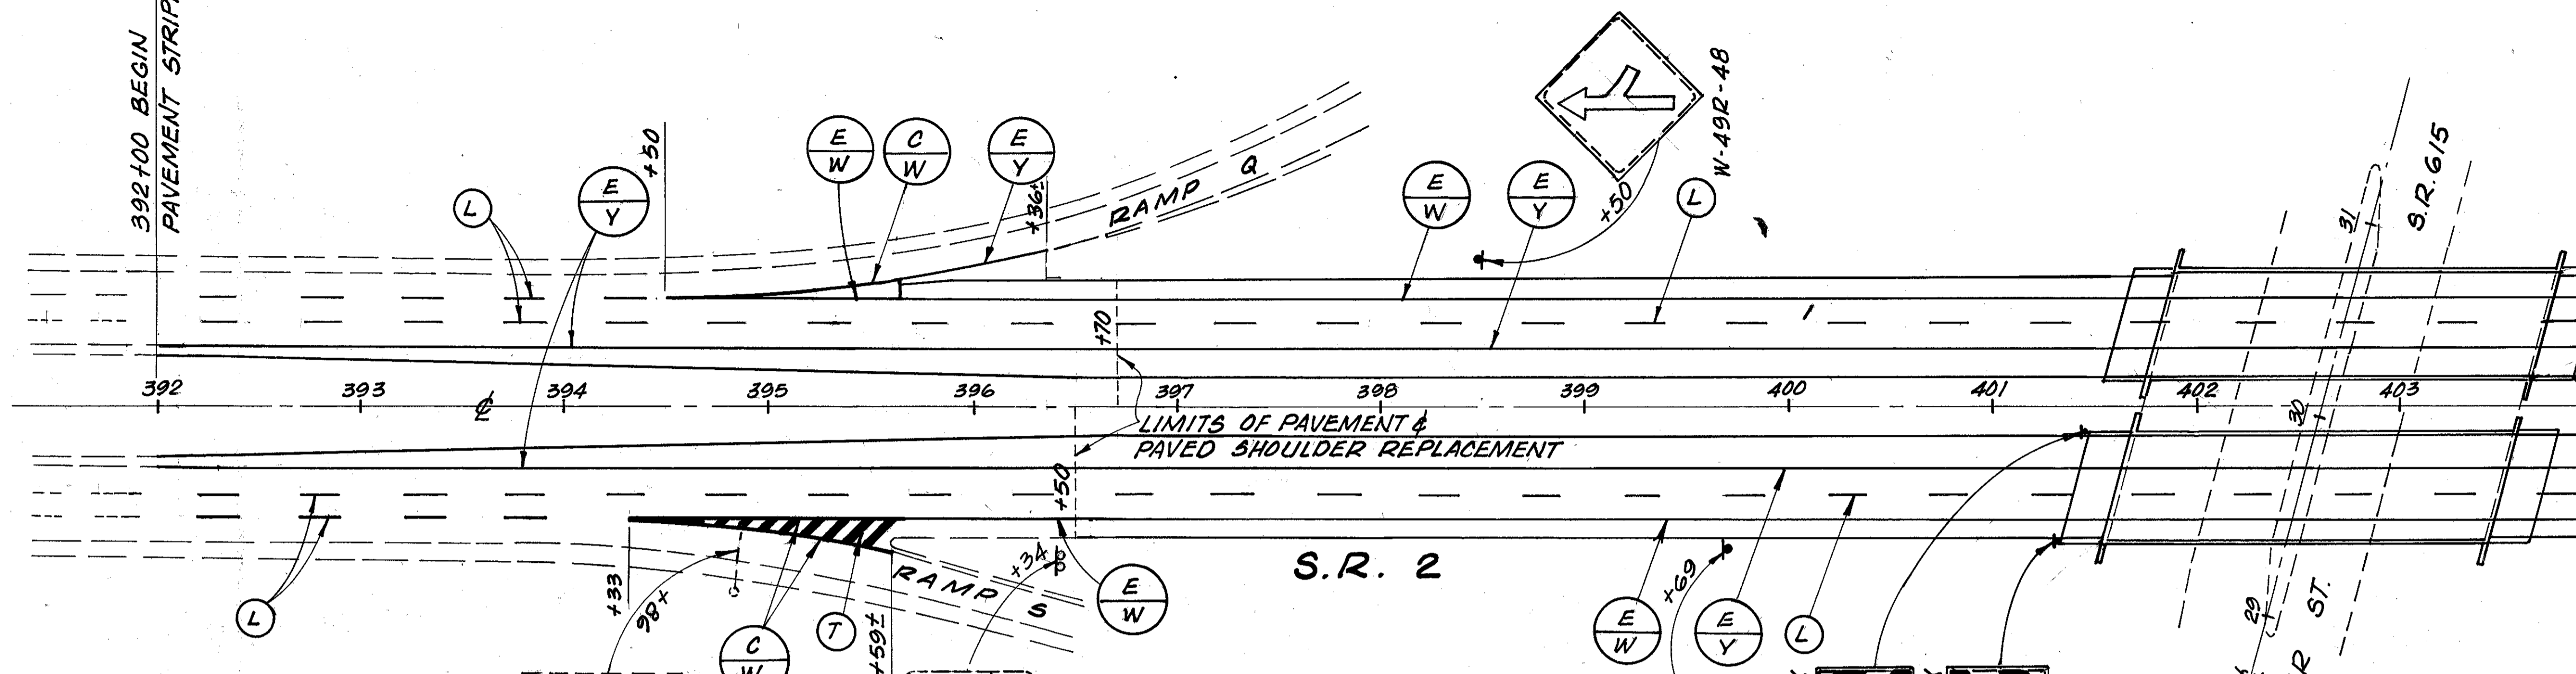

S.R. 2

CENTER ST.

**ITEM 644  
STRIPING LEGEND**


- (L) - LANE LINE
- (C/W) - CHANNELIZING LINE  
WHITE
- (E/W) - EDGE LINE  
W = WHITE / Y = YELLOW
- (T) - TRANSVERSE LINE

**SIGNING LEGEND:**

CODE No. PROPOSED SIGN	EXISTING SIGN TO REMAIN	EXISTING SIGN TO BE REMOVED	CODE No. EXISTING SIGN REMOVE AND REPLACE

EXISTING SUPPORT POST (S)  
 PROPOSED SUPPORT POST (S)

MATCH LINE STA. 404+00

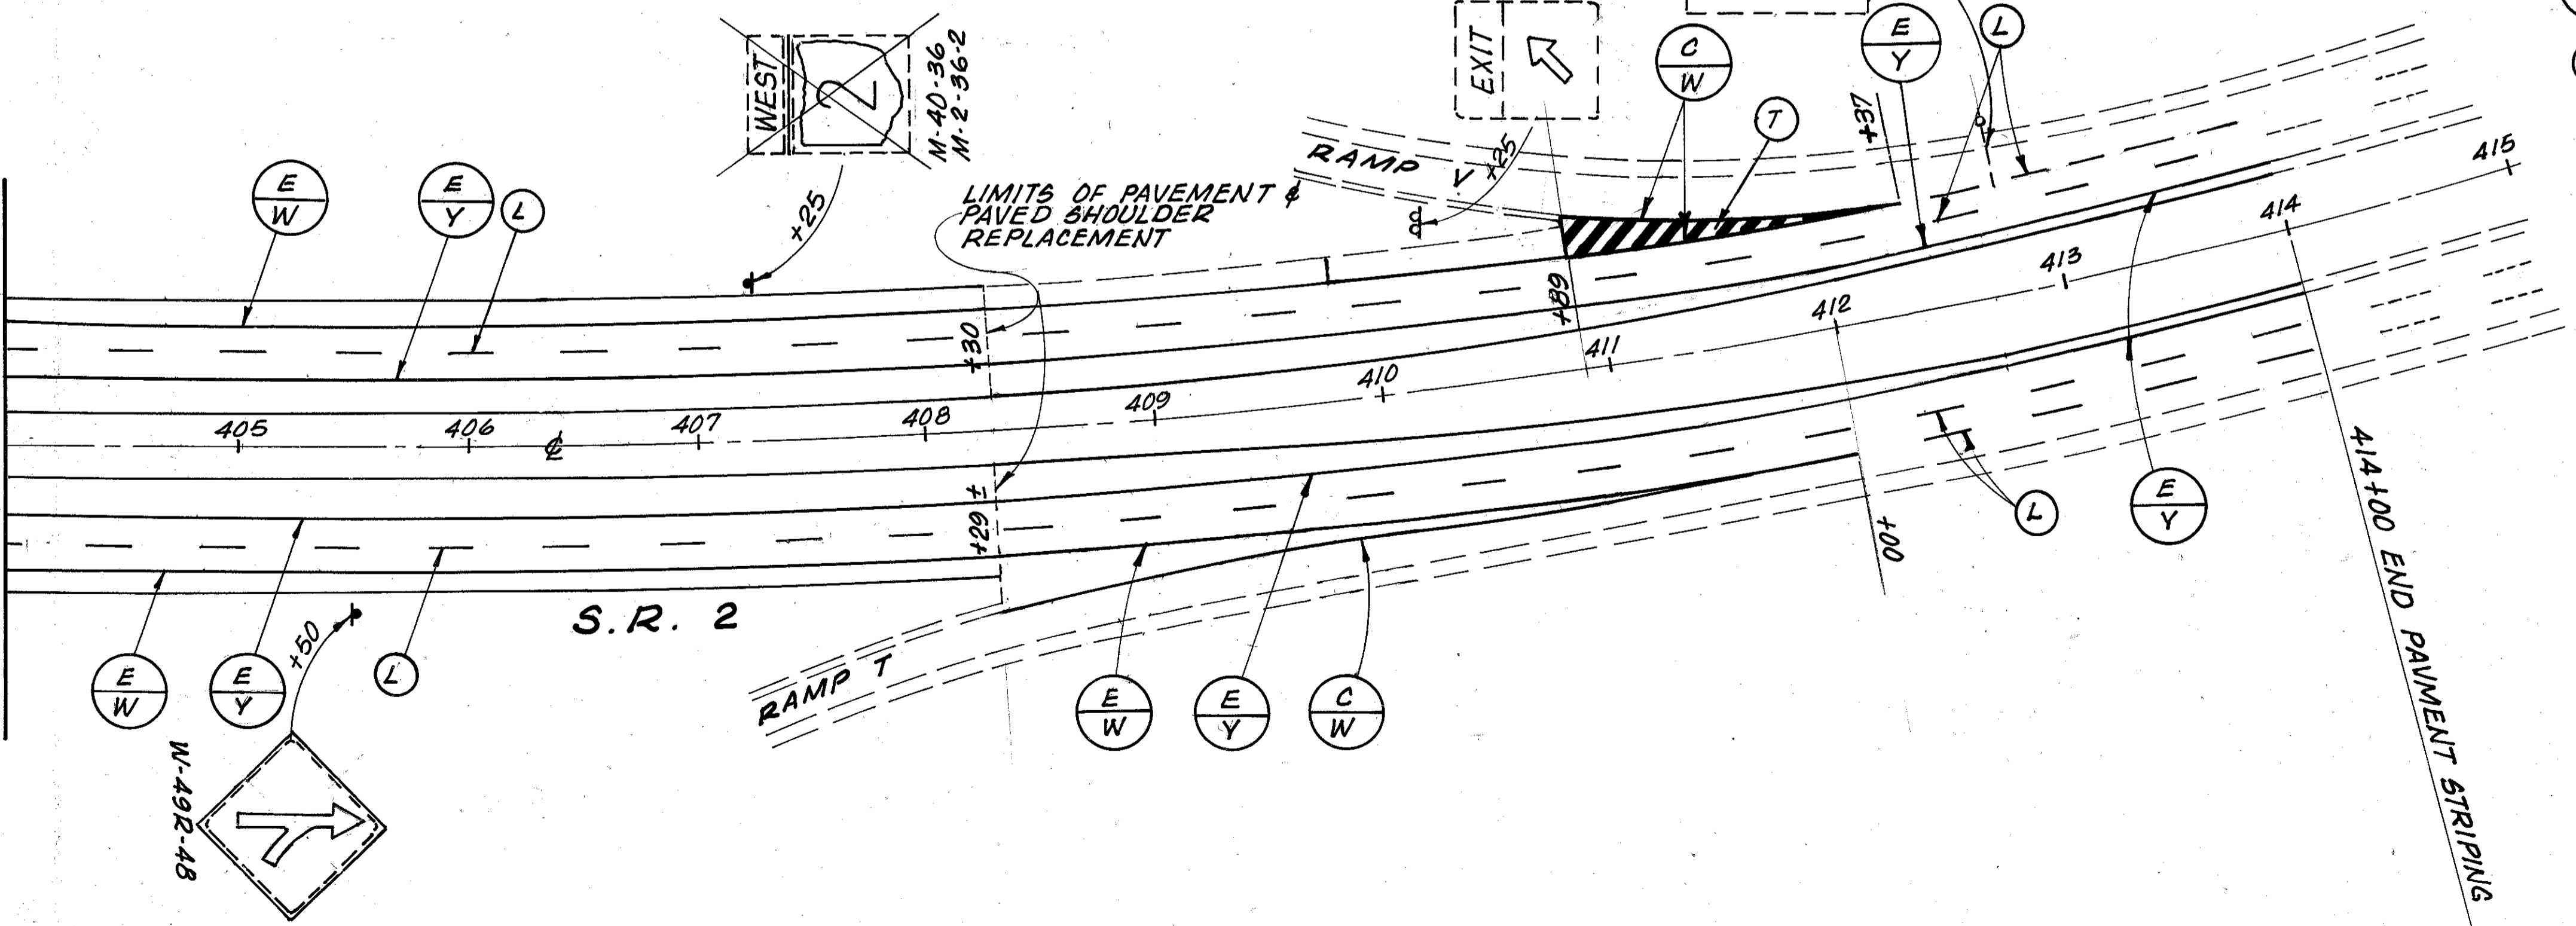

S.R. 2

14+00 END PAVEMENT STRIPING

FOR ESTIMATED QUANTITIES  
SEE SHEET NO. 47.

SIGNING AND STRIPING PLAN  
S.R. 2

LAK - 2 - 9.46