


FOR S.R. 2 SIGNING & STRIPING PLAN SEE SHEET No. 42.

TRAFFIC CONTROL SUB-SUMMARY FOR BRIDGE MOUNTED LIGHTED SIGNS

ITEM	ITEM EXTENSION	QUANTITY UNIT	DESCRIPTION
630	77201	2 EACH	OVERPASS STRUCTURE MOUNTED SIGN SUPPORT, TYPE TC-18-26, DESIGN 2, AS PER PLAN
630	80204	115 SQ. FT.	SIGN, EXTRUSHEET, TYPE G
630	86310	2 EACH	REMOVAL OF STRUCTURE MOUNTED SIGN & DISPOSAL
631	70100	2 EACH	BALLAST WIRING ENCLOSURE, TYPE B
631	84000	2 EACH	SIGN SERVICE
631	84400	2 EACH	SIGN WIRED OVERPASS STRUCTURE MOUNTED
631	85100	2 EACH	DISCONNECT SWITCH WITH ENCLOSURE, TYPE X
631	87100	2 EACH	BALLAST, TYPE CMQI-100-480, REMOTE
631	89100	2 EACH	MERCURY VAPOR LUMINAIDE TYPE TC-31.21 WITH 100 WATT LAMP
631	94200	2 EACH	REMOVAL OF LUMINAIDE AND DISPOSAL
631	94304	2 EACH	REMOVAL OF DISCONNECT SWITCH AND DISPOSAL
631	94406	2 EACH	REMOVAL OF SIGNS WIRED
631	94412	2 EACH	REMOVAL OF SIGN SERVICE AND DISPOSAL
631	71000	2 EACH	BALLAST WIRING ENCLOSURE MOUNTING BRACKET
625	32000	2 EACH	GROUND ROD

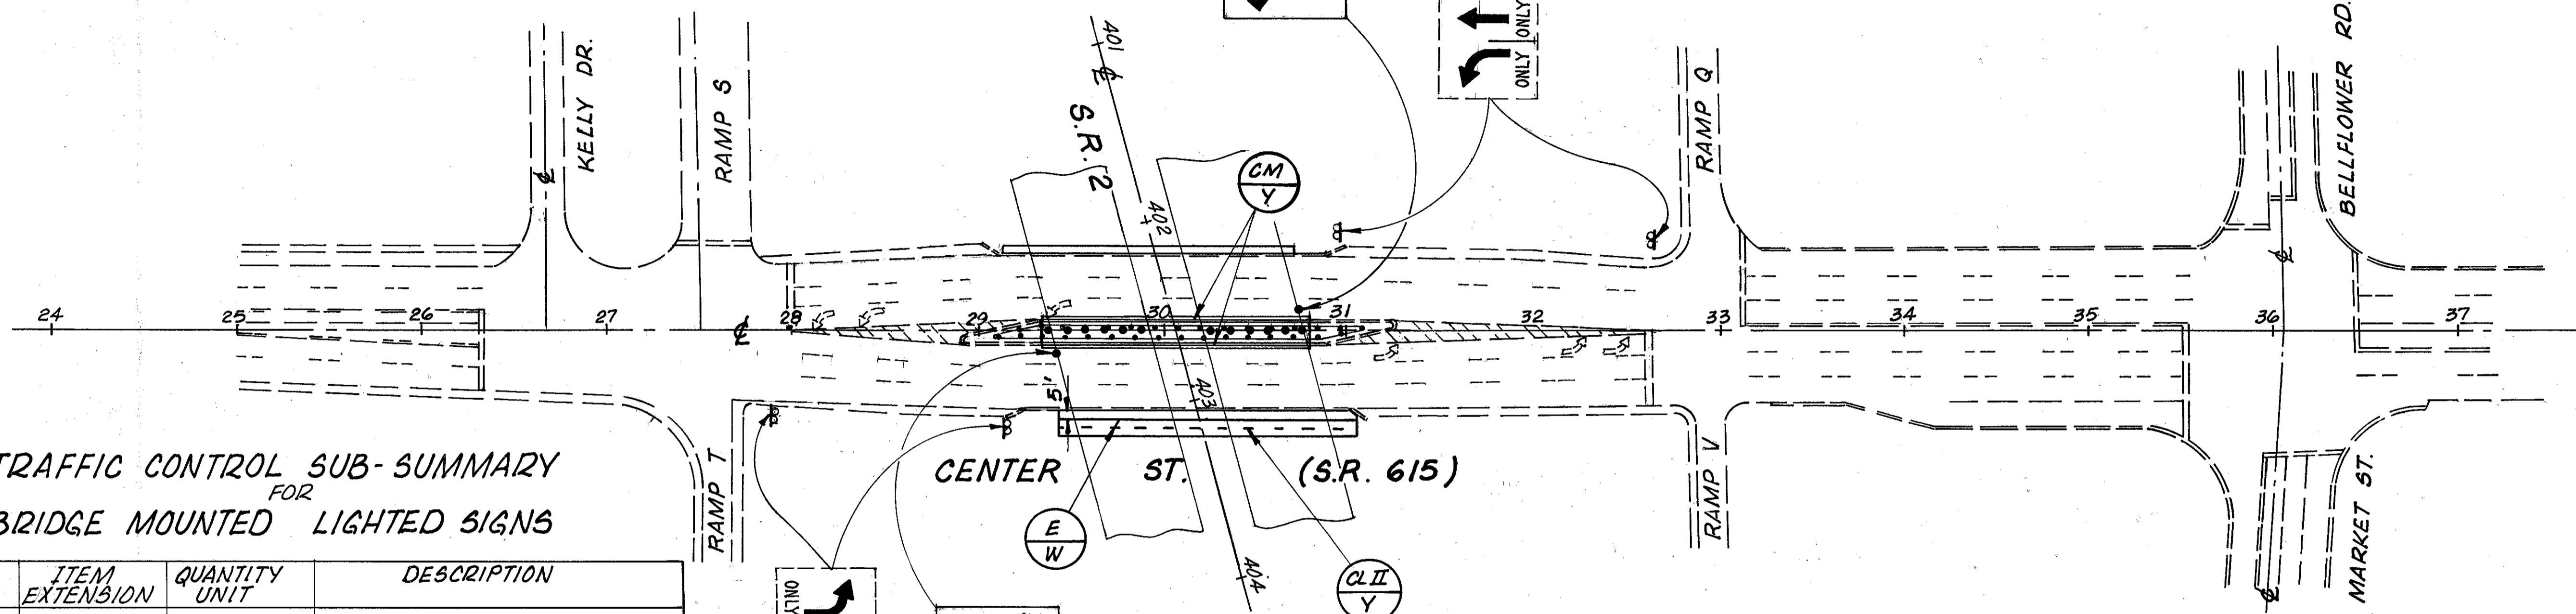

ITEM 642 STRIPING LEGEND

- CURB MARKING (YELLOW)
- EDGE LINE (WHITE)
- CENTER LINE, TYPE II, AS PER PLAN (YELLOW)

SIGNING LEGEND:

- CODE No. PROPOSED SIGN
- EXISTING SIGN TO REMAIN
- EXISTING SIGN TO BE REMOVED
- CODE No. EXISTING SIGN REMOVE AND REPLACE

- EXISTING SUPPORT POST (S)
- PROPOSED SUPPORT POST (S)

FOR STRIPING ESTIMATED QUANTITIES SEE SHEET No. 47.