


PLAN (WESTBOUND LANES)

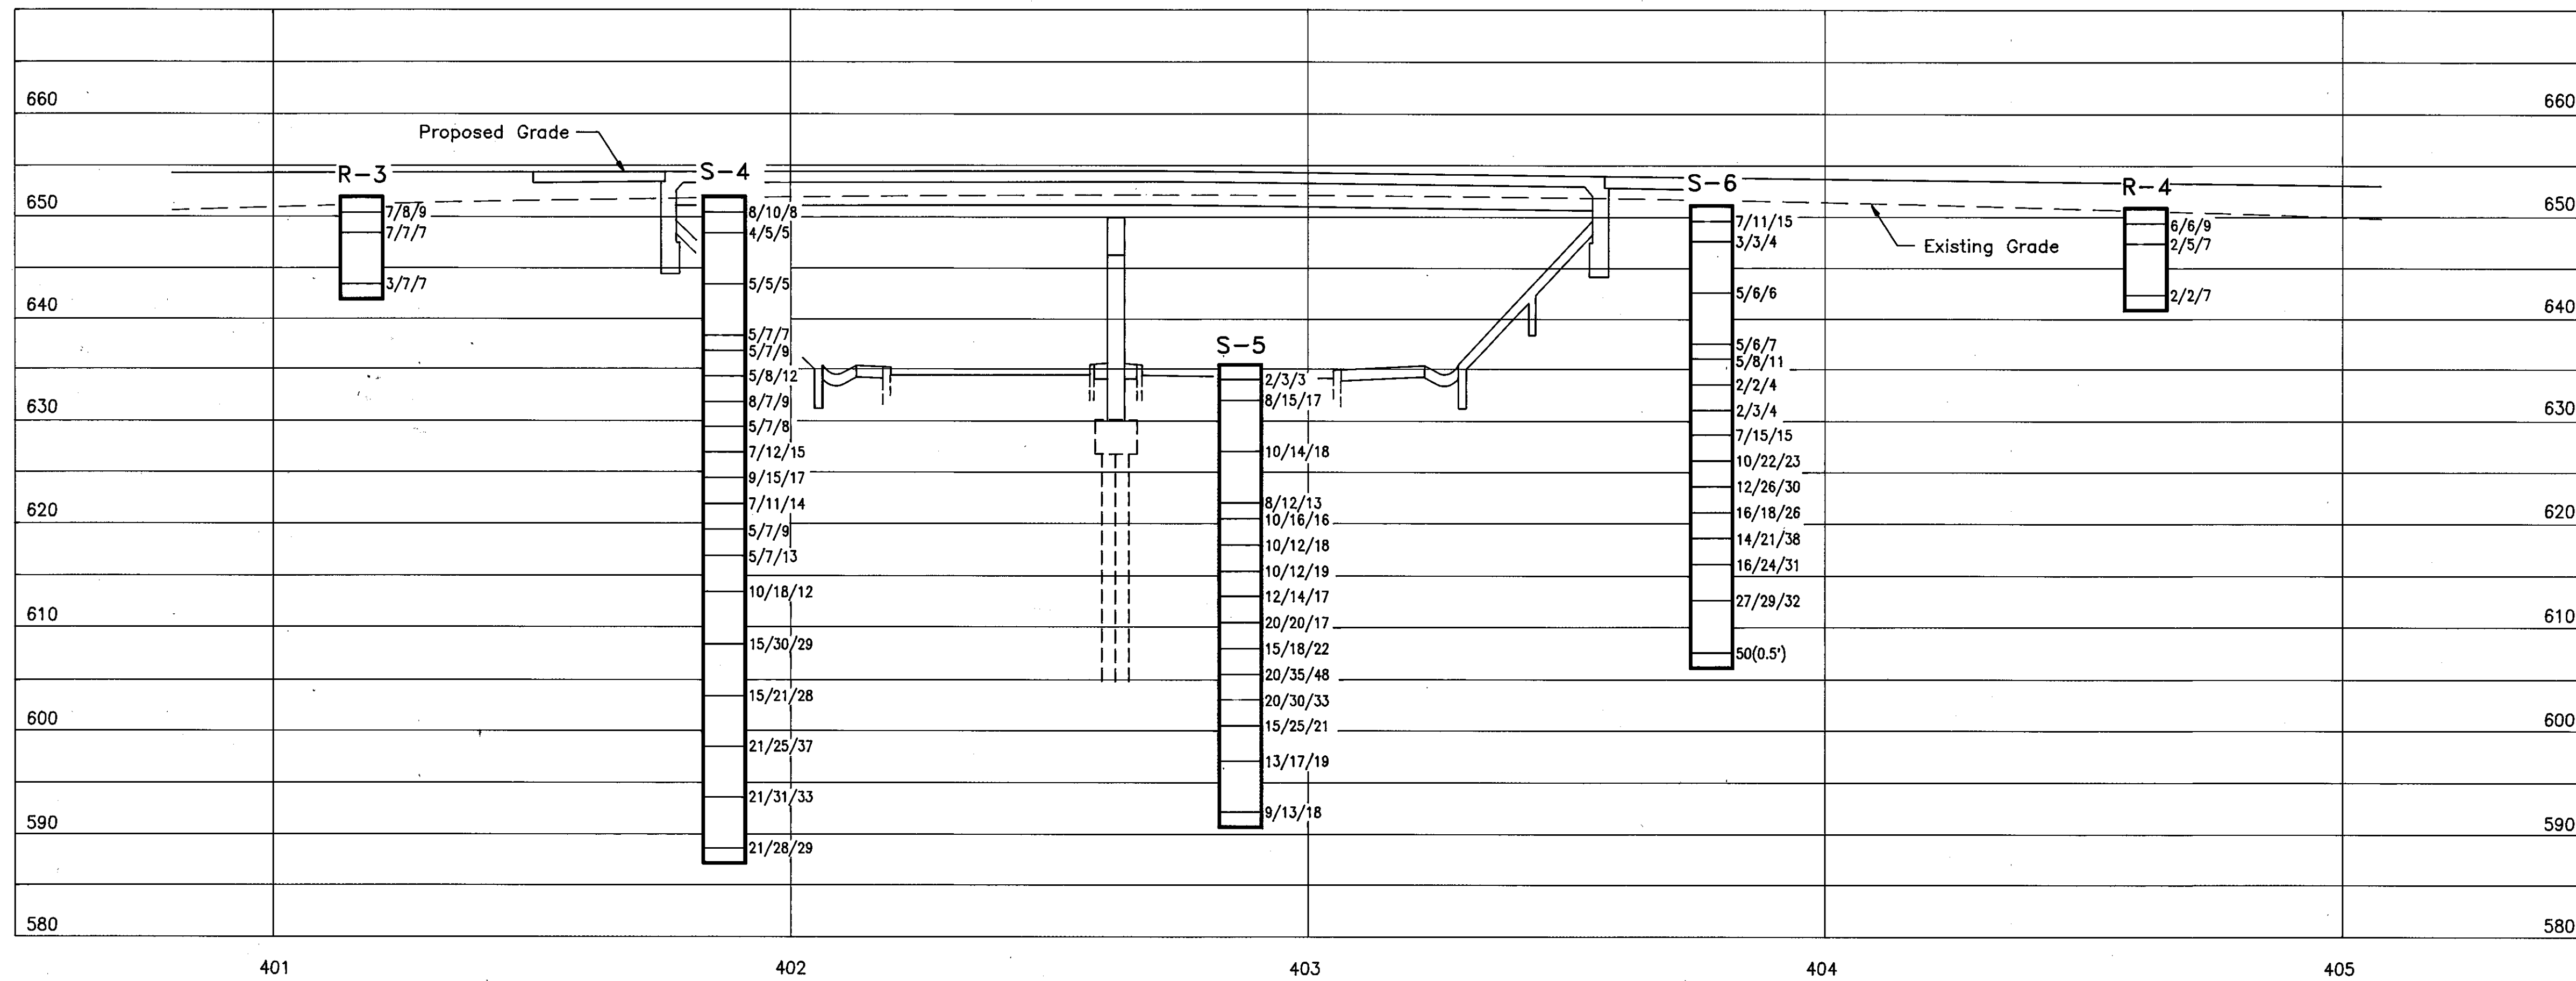

PROFILE ON C CONSTRUCTION

R&R
INTERNATIONAL, INC.

- AKRON, OH
- COLUMBUS, OH
- PITTSBURGH, PA
- COLUMBIA, MD

STRUCTURE FOUNDATION INVESTIGATION
BRIDGE NO. LAK-2-955 L/R
OVER STATE ROUTE 615
LAKE COUNTY, OHIO

PLAN AND PROFILE

DATE	DRAWN	DESIGN	R & R PROJECT NO.
9/9/93	T.M.	W.N.	001240