

Willowick Village

Willoughby Twp.

FED. RD. DIST. No.	STATE	FISCAL YEAR	10
10	OHIO	277 Re 1937	21

LAKE COUNTY
S.H. 2 SEC. Wickliffe, Willowick
I.B. & Willoughby (Pt)

Station	R. or L.	Dowel Holes Lin. Ft.	Reinf. Steel Lbs.	Curb Rem. Lin. Ft.	New Curb Lin. Ft.	Curb Material	Other Curb	New Base
126+16	L							
126+65	R	4	6.5	12	12			1.82
135+25	R	4	6.5	12	12			
137+41	R	4	6.5	12	12			
137+41	L					12	12	1.82
141+46	R	4	6.5	12	12			1.82
145+82	R	4	6.5	12	12			
145+82	L					12	12	1.82
149+11	R	4	6.5	12	12			1.82
149+11	L					12	12	1.82
152+44	R	4	6.5	12	12			1.82
152+44	L					12	12	1.82
152+68	L							
Totals		28	45.5	84	84	72	72	10.92

Item No.	Station	Dist. R or L.
I.B. 1	126+16	18' L
I.B. 2	126+65	20' R
I.B. 3	135+25	20' R
I.B. 4	137+41	20' R
I.B. 5	141+46	20' R
I.B. 6	145+82	20' R
I.B. 7	149+11	20' R
I.B. 8	152+44	20' R
I.B. 9	152+68	18' L
Total	9	519' A RE

Item No.	Station	Removals (E.V.I. Sp.)	Type	Size	Excavation Cu. Yds.	Pipe Lin. 12" Sq. Yds.	Old Level. Bam.	New Level. Sp. Yds. (Excl. L.)	Remarks
1-C	137+41	1	Pipe	12"x20"	9.3	20	13.0	13.0	Remove 12" V.I. Sp. from Lead exist. culv. and extend to L.
2-C	141+46	1	Pipe	12"x20"	9.3	20	13.0	13.0	
3-C	145+82	1	Pipe	12"x20"	9.3	20	13.0	13.0	
4-C	149+11	1	Pipe	12"x20"	9.3	20	13.0	13.0	
Totals	519' A RE	4			37.2	80	52.0	52.0	

Item No.	Station	Dist. R or L.
M.H. 1	127+72	8' D
M.H. 2	127+78	8' D
M.H. 3	132+78	8' R
M.H. 4	138+01	8' R
M.H. 5	143+52	8' R
M.H. 6	149+02	8' R
M.H. 7	154+46	8' R
Total	7	519' A RE

Item No.	Station	Dist. R or L.
B-1	137+41	18' L
B-2	141+46	18' L
B-3	145+82	18' L
B-4	149+11	18' L
Total	4	519' A RE

Item No.	Station	Location
Mon-1	154+91.56	E
Total	1	519' A RE

B.M. No. 26 STA. 129+0
Spike 18" Maple 26' L of &
Elevation 684.407


B.M. No. 27 STA. 134+07
Spike 24" Maple 22' R of &
Elevation 685.731

B.M. No. 28 STA. 139+13
Spike 20" Maple 26' R of &
Elevation 682.741

B.M. No. 29 STA. 146+05
Spike 18" Maple 25' L of &
Elevation 680.251

B.M. No. 30 STA. 151+0
X End Can. Walk 30' L of &
Elevation 675.879

B.M. No. 31 STA. 155+70
N.E. Dolt E. Gas Pump Pad'fn. 30' R. of &
Elevation 677.730

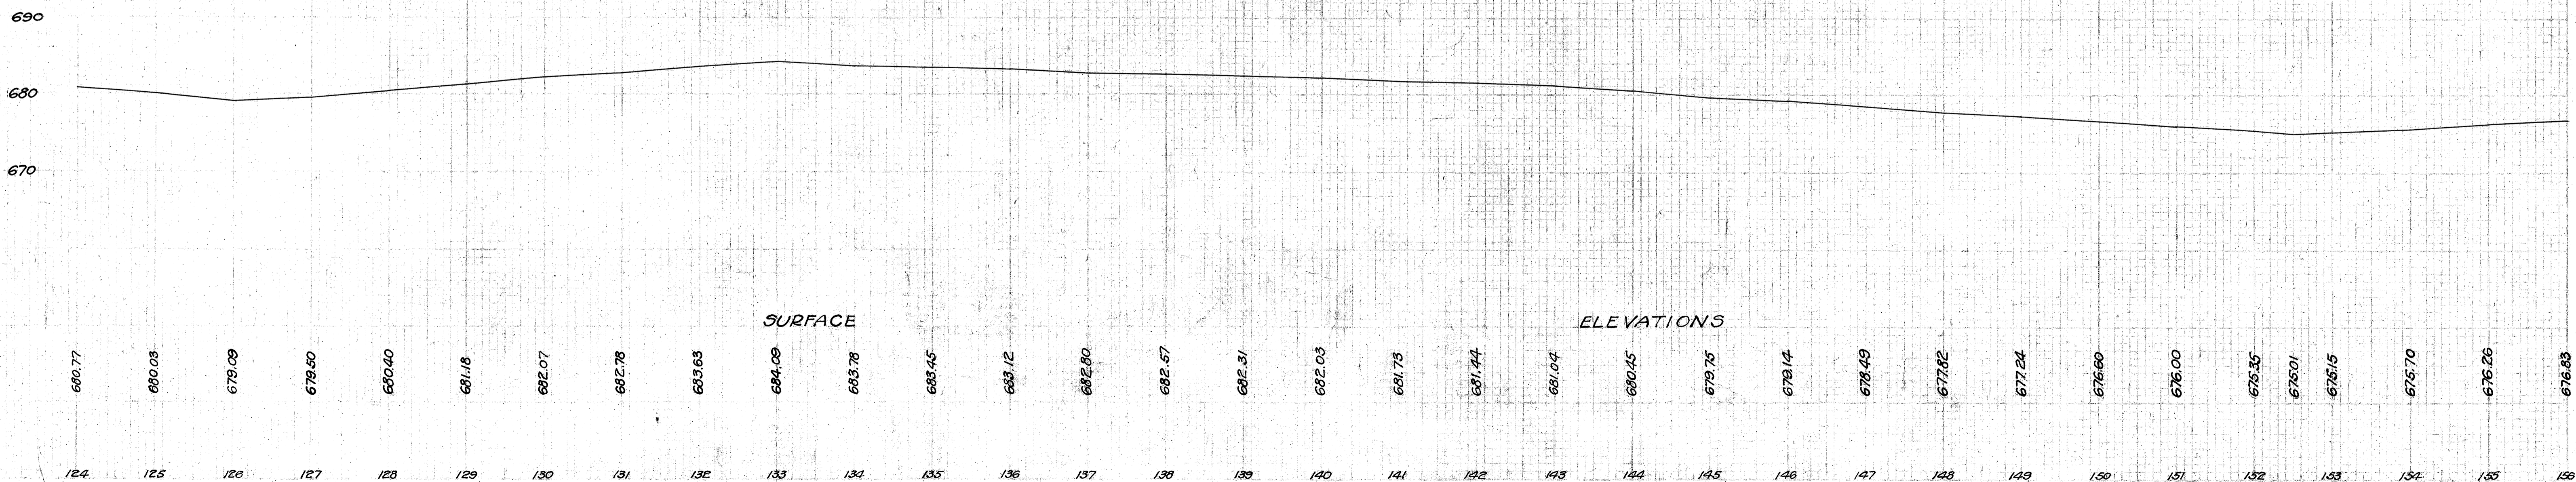

SHEET
 BEGIN
 SHEET
 END

