

07-9

7-8

STATE OF OHIO U. S. PUBLIC WORKS PROJECT NO. N.R.M. 519 E  
 DEPARTMENT OF HIGHWAYS

FED. RD. DIST. NO.	STATE	FED. AID PROJECT	FISCAL YEAR
10	OHIO	N.R.M. 519 E	1934

1  
11

LAKE COUNTY  
 S.H. 2 SEC. PAINESVILLE (PT.)  
 U.S.R. 20 11.89-14.24

CLEVELAND-BUFFALO ROAD  
 LAKE COUNTY

S.H. NO 2 SEC. PAINESVILLE (PT.)

BUREAU OF CONSTRUCTION  
 NET LENGTH OF PROJECT 12,405 LIN. FT.

The Standard Specifications of the State of Ohio, Department of Highways, together with the Supplemental Specifications for National Recovery Highway Projects in force on date of contract will govern this improvement.


I hereby approve these plans and declare that the making of this improvement will require the closing of portions of the highway to traffic and that adequate detours will be provided as shown on the plans and estimates.  
 Necessary R/W has been provided.

CONVENTIONAL SIGNS

STATE LINE	-----
COUNTY LINE	-----
TOWNSHIP LINE	-----
SECTION LINE	-----
CENTER LINE	-----
PROPERTY LINE	-----
CITY OR VILLAGE LINE	-----
FENCE LINE	-----
POLE LINE	•••••
STEAM RAILROAD	-----
ELECTRIC RAILROAD	-----
GUARD RAIL	-----
DRAIN PIPE NEW	-----
DRAIN PIPE OLD	-----

INDEX OF SHEETS

TITLE PAGE	PAGE 1
TYPICAL SECTIONS	2-3
PLAN & PROFILE	4-7
INTERSECTION DETAILS	8-9
BASIN DETAIL	10
CROSS SECTIONS	
SUMMARY OF QUANTITIES	11

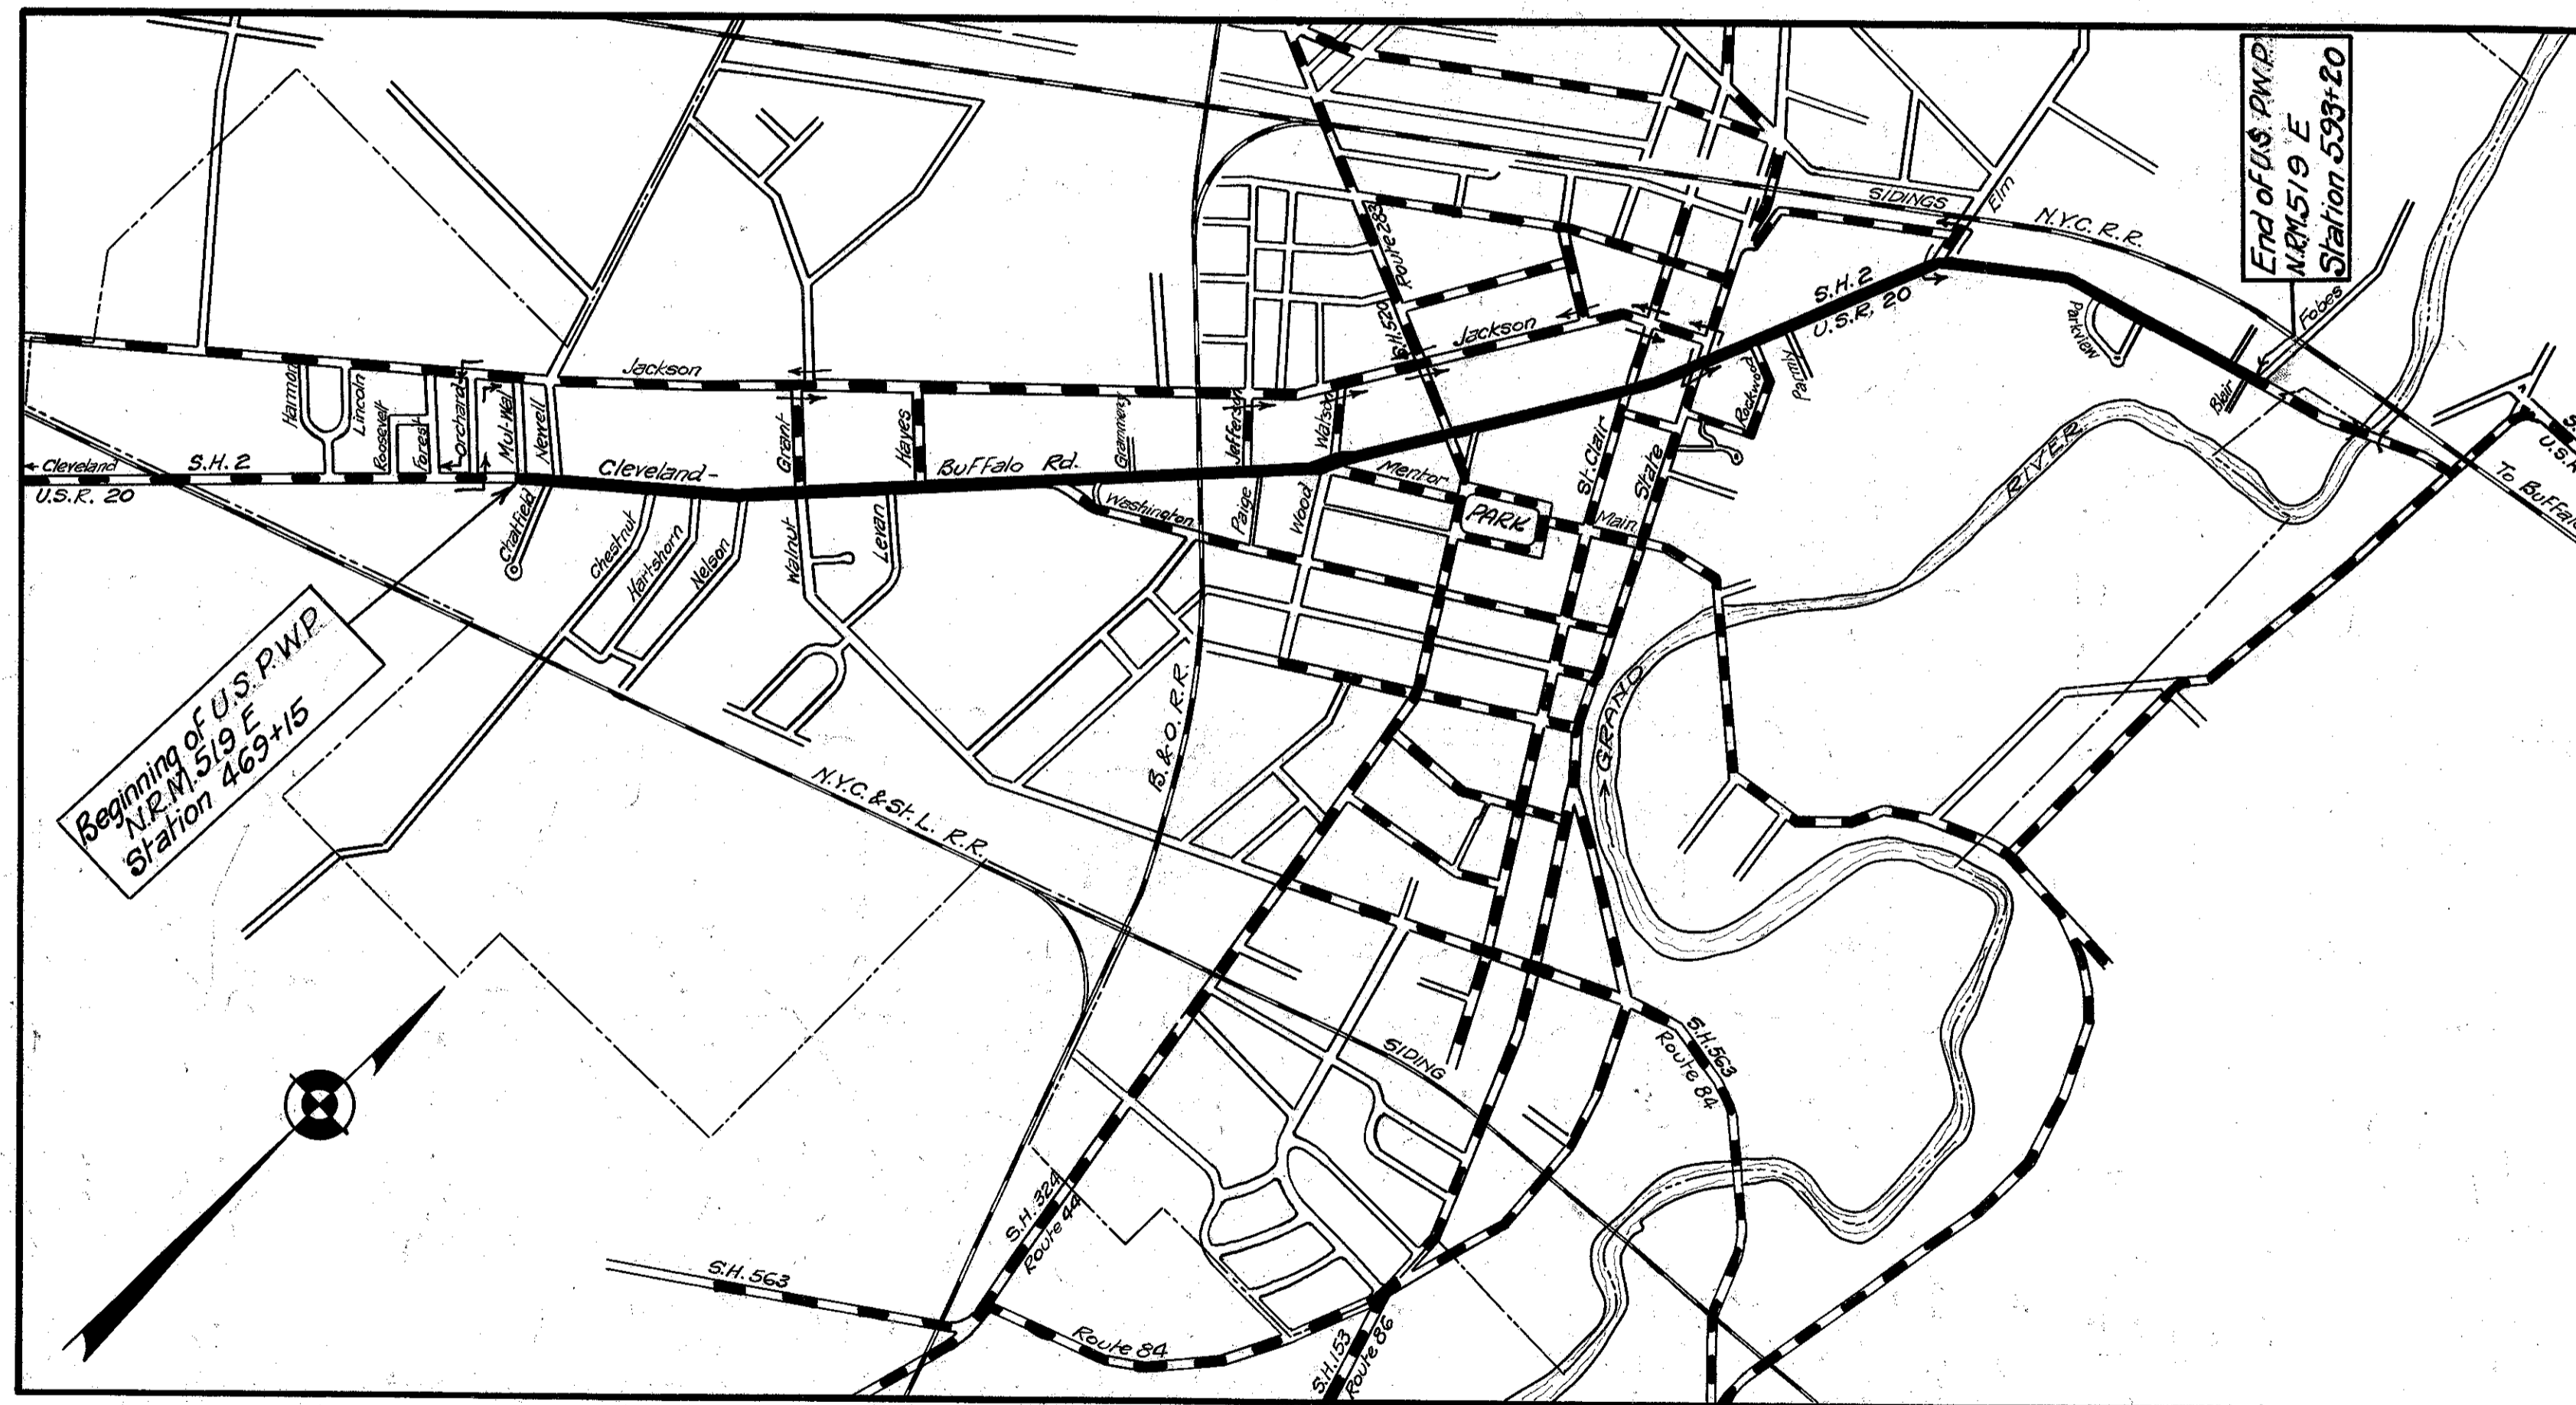


LOCATION PLAN

SCALE OF MILES  
 1/4 1/2 3/4

PORTION TO BE IMPROVED  
 PAVED ROADS

SCALES  
 PLAN 1" = 100'  
 PROFILE VERTICAL 1" = 10'  
 PROFILE HORIZONTAL 1" = 100'

SUPPLEMENTAL PRINTS OF STANDARD DRAWINGS No. B-T-50-60; 1-12 C.C.; B-70J; B-T-50-70-71E; B-T-70-71E; 1-8 C.B. No. 4.

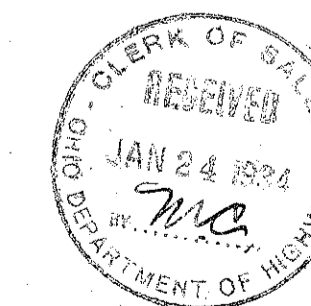

CONSTRUCTION BUREAU  
 APR 9 1934  
 GROUND PHOTOLAB

Approved Date 12/6/33  
 Resident District Deputy Director

Approved Date 12-8-33  
 Resident Division Deputy Director

Approved Date 1-17-34  
 Chief Engr. Bureau of Construction

Approved Date  
 Chief Engr. Bureau of Maintenance

Approved Date  
 Chief Engr. Bureau of Bridges

Approved Date 1-17-34  
 First Assistant Director and Chief Engr.

Approved Date 1-17-34  
 Director of Highways

Recommended for Approval Date  
 Dist. Engr. Bureau of Public Roads

Recommended for Approval Date  
 Chief Engr. Bureau of Public Roads

Approved Date  
 Chief of Bureau

CHECKING OFFICE	RECORD BY	DATE	APPROVED
Resident	ABM	12-6-33	873 C. B. Westphal 12-19-33 Date
Division	GRH	12-8-33	
Central - Const.	EFS	1-10-34	
Central - Bridges			
Bur. of Public Roads			Remarks: C. B. Westphal