

SUMMARY OF MONUMENT CASTINGS Raised to Grade (Mon)

| Item No. | Station | Location |
|------------------------------------|-----------|----------|
| Mon. 1 | 534+43.15 | " |
| Mon. 2 | 547+38.80 | " |
| Mon. 3 | 549+13.97 | " |
| Total 3 Mon. Cast. Raised (30' W.) | | |

SUMMARY OF VALVE BOXES Raised to Grade (V)


| Item No. | Station | R or L |
|----------------------------|---------|--------|
| V-1 | 546+83 | 7.5' L |
| V-2 | 547+35 | 3.5' L |
| V-3 | 553+18 | 12' L |
| V-4 | 553+67 | 6' L |
| Total 4 Valve Boxes Raised | | |

SUMMARY OF CATCH BASINS Built as per Detail (B)

| Item No. | Station | R or L |
|-----------------------|---------|--------|
| B-1 | 533+96 | L |
| B-2 | 534+02 | R |
| B-3 | 536+12 | R |
| B-4 | 536+37 | L |
| B-5 | 539+84 | L |
| B-6 | 539+85 | R |
| B-7 | 543+14 | L |
| B-8 | 543+20 | R |
| B-9 | 546+71 | R |
| B-10 | 547+03 | L |
| B-11 | 549+08 | L |
| B-12 | 549+13 | R |
| B-13 | 552+27 | R |
| B-14 | 552+55 | L |
| B-15 | 553+05 | R |
| B-16 | 556+78 | R |
| B-17 | 556+78 | L |
| B-18 | 561+70 | L |
| B-19 | 561+82 | R |
| Total 19 Inlet Basins | | |

SUMMARY OF M.H. CASTINGS Raised to Grade (M.H.)

| Item No. | Station | Dist. R or L | Kind |
|-------------------------------|---------|--------------|--------------|
| M.H. 1 | 534+07 | 10' R | Storm |
| M.H. 2 | 534+43 | 18' L | Sanitary |
| M.H. 3 | 534+50 | 13' R | Bell Tel. |
| M.H. 4 | 536+42 | 9' R | Storm |
| M.H. 5 | 536+77 | 6' | Sanitary |
| M.H. 6 | 537+84 | 3' L | " |
| M.H. 7 | 539+99 | 9' R | Storm |
| M.H. 8 | 542+09 | 3' L | Sanitary |
| M.H. 9 | 543+25 | 9' R | Storm |
| M.H. 10 | 544+77 | 3' L | Sanitary |
| M.H. 11 | 547+43 | 10' R | Storm |
| M.H. 12 | 547+48 | 11' L | Sanitary |
| M.H. 13 | 547+23 | 13' R | Bell Tel. |
| M.H. 14 | 549+16 | 10' R | Storm + San. |
| M.H. 15 | 552+40 | 10' R | " |
| M.H. 16 | 552+95 | 2' L | Sanitary |
| M.H. 17 | 556+78 | " | " |
| M.H. 18 | 556+83 | 10' R | S. & S. |
| M.H. 19 | 556+95 | " | Sanitary |
| M.H. 20 | 560+80 | " | " |
| M.H. 21 | 561+87 | 11' R | S. & S. |
| Total 21 M.H. Castings Raised | | | |

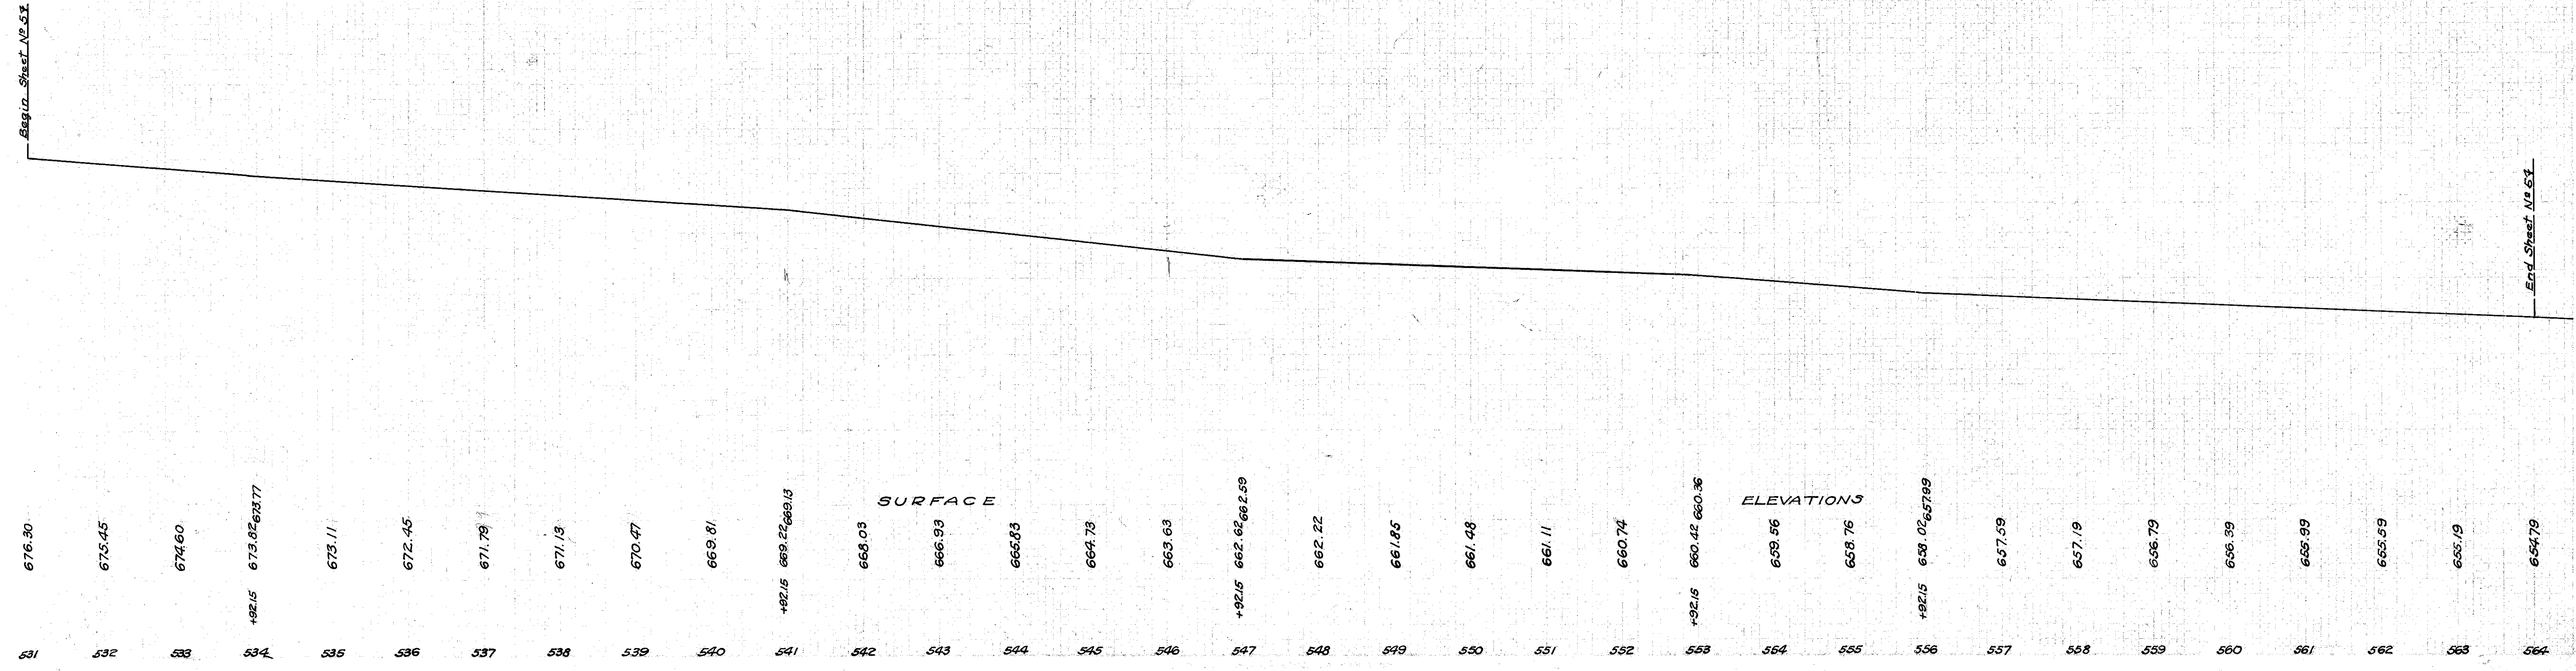

| Station | Surface Elevation | Sewer Line Elevation |
|---------|-------------------|----------------------|
| 531 | 676.30 | 631 |
| 532 | 675.45 | 532 |
| 533 | 674.60 | 533 |
| 534 | 673.85 | 534 |
| 535 | 673.11 | 535 |
| 536 | 672.45 | 536 |
| 537 | 671.79 | 537 |
| 538 | 671.13 | 538 |
| 539 | 670.47 | 539 |
| 540 | 669.81 | 540 |
| 541 | 669.15 | 541 |
| 542 | 668.03 | 542 |
| 543 | 666.93 | 543 |
| 544 | 665.83 | 544 |
| 545 | 664.73 | 545 |
| 546 | 663.63 | 546 |
| 547 | 662.53 | 547 |
| 548 | 662.22 | 548 |
| 549 | 661.85 | 549 |
| 550 | 661.48 | 550 |
| 551 | 661.11 | 551 |
| 552 | 660.74 | 552 |
| 553 | 660.45 | 553 |
| 554 | 659.56 | 554 |
| 555 | 658.76 | 555 |
| 556 | 658.02 | 556 |
| 557 | 657.59 | 557 |
| 558 | 657.19 | 558 |
| 559 | 656.79 | 559 |
| 560 | 656.39 | 560 |
| 561 | 655.99 | 561 |
| 562 | 655.59 | 562 |
| 563 | 655.19 | 563 |
| 564 | 654.79 | 564 |