



30 25 20 15 10 5 0 5 10 15 20 25 30

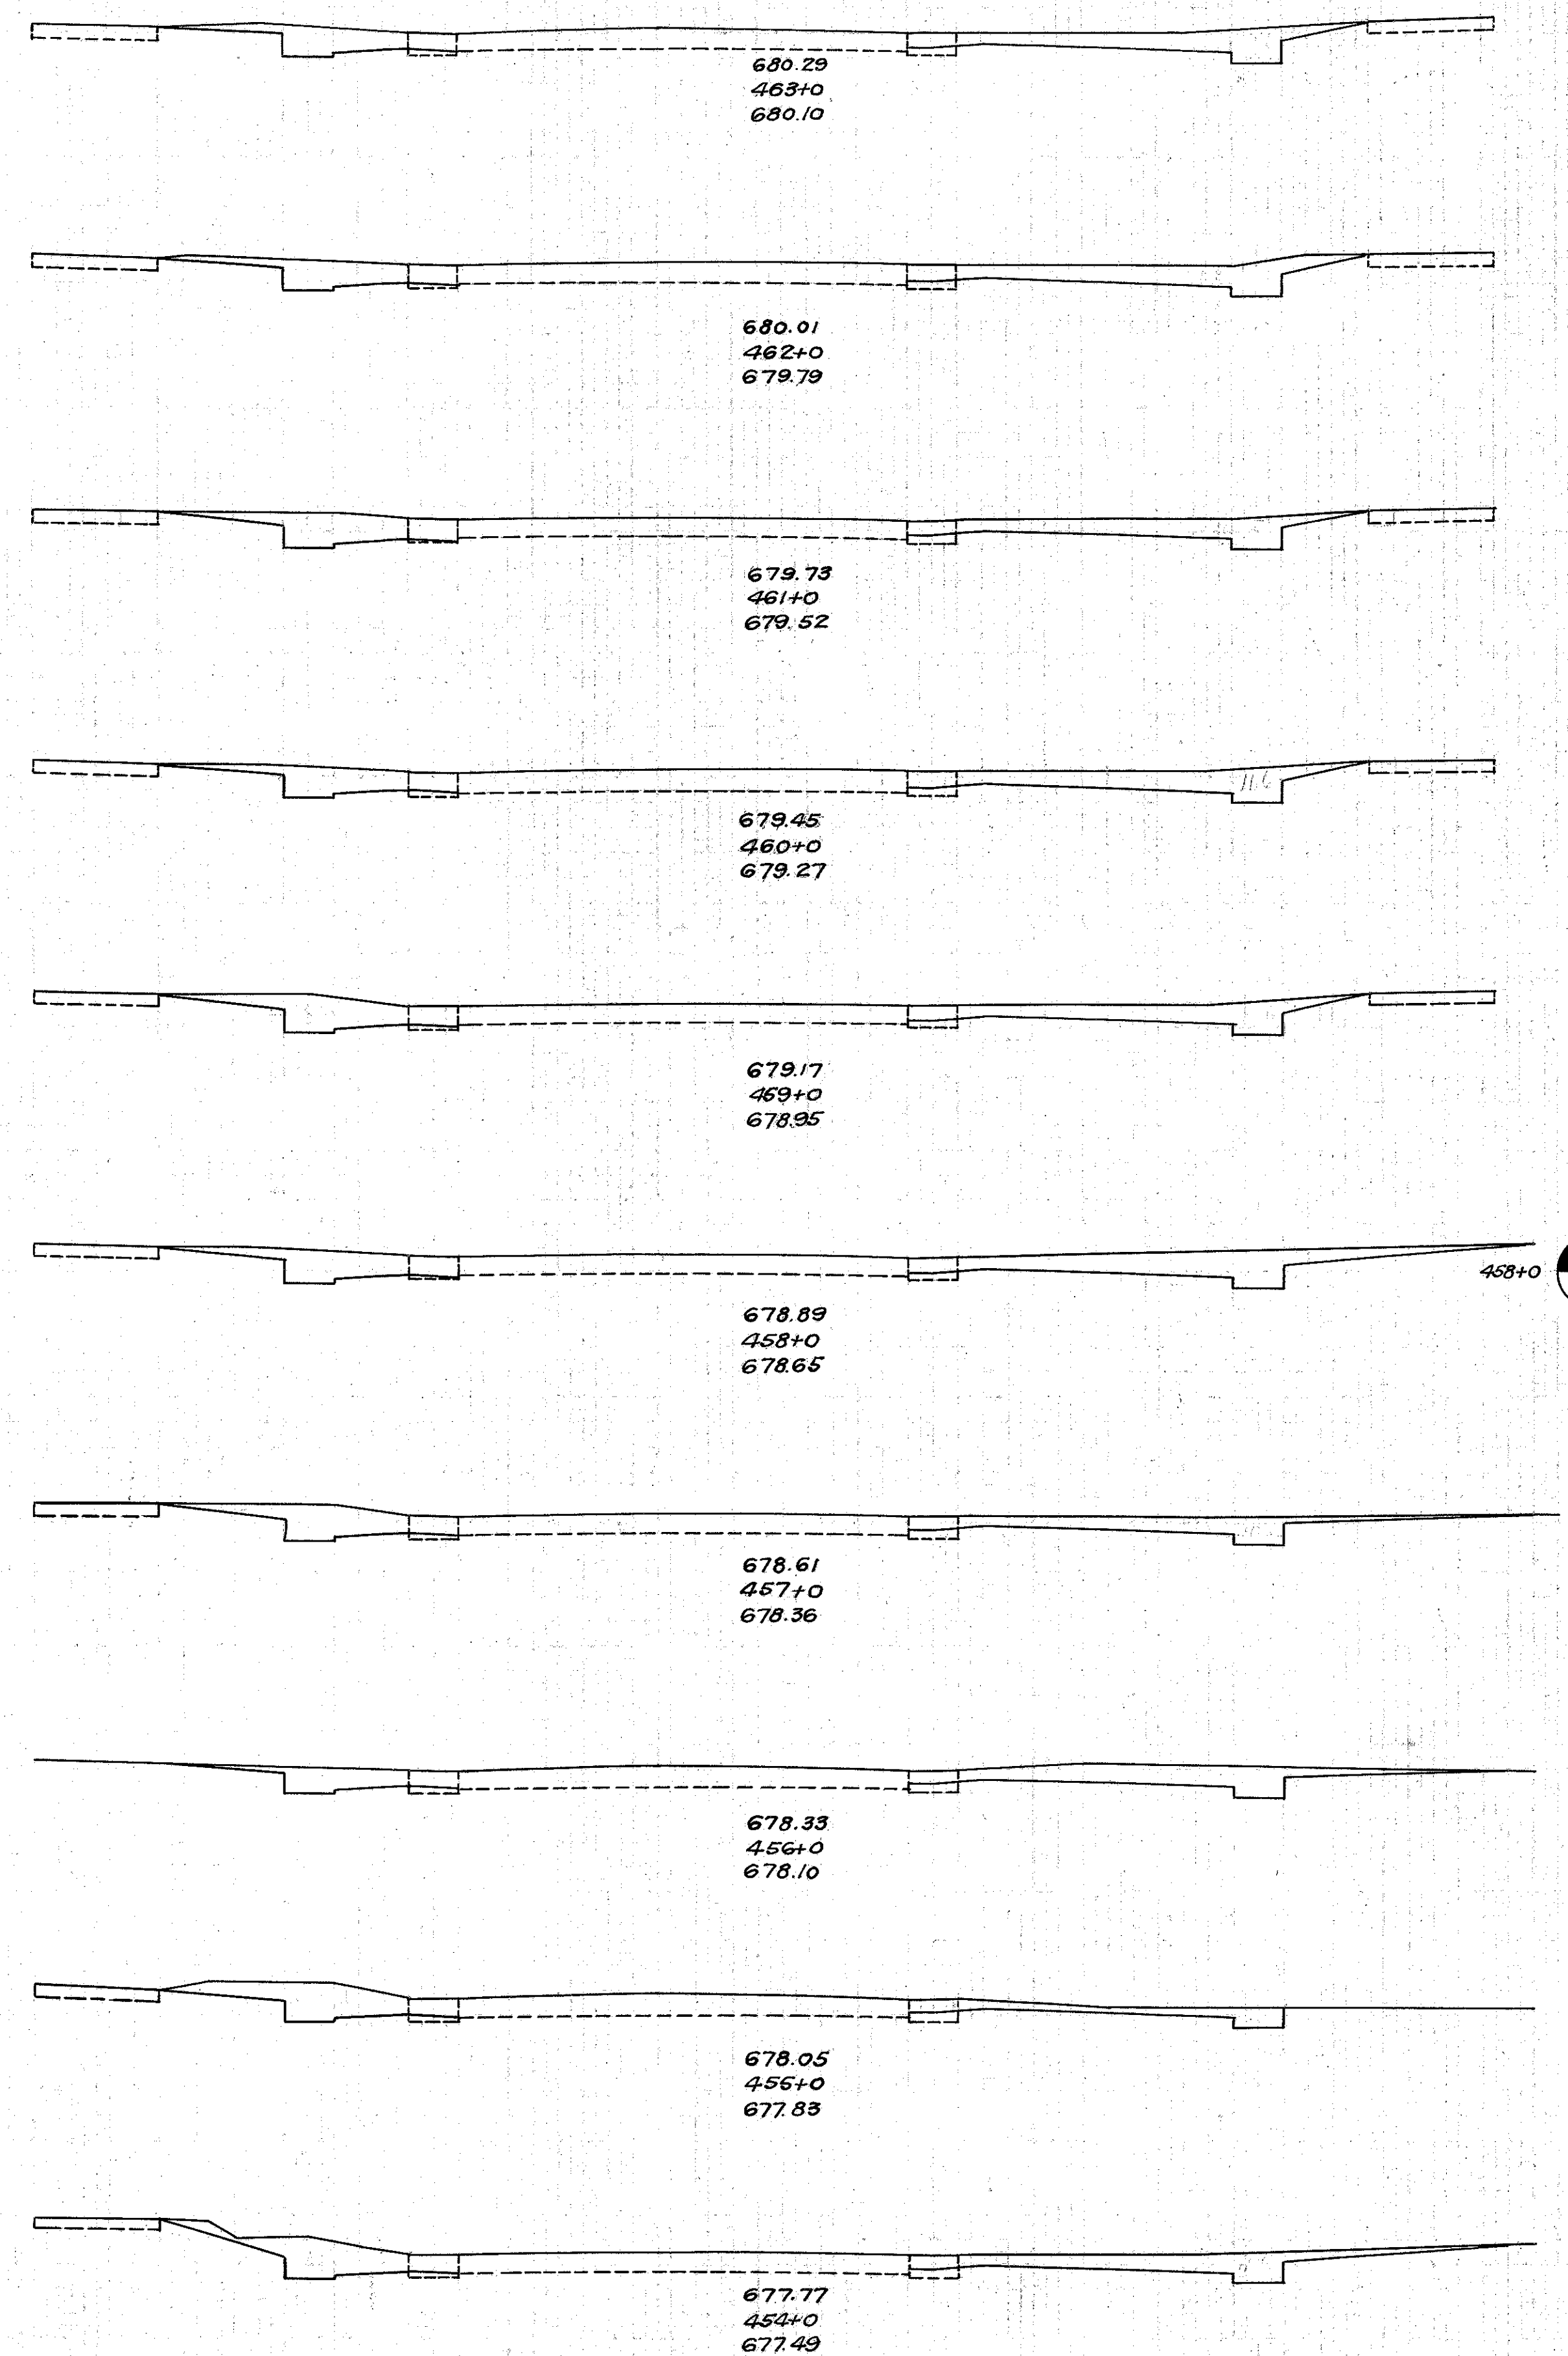

End Area	Cu. Yds.
Cut	Fill
17.8	0.0
66.3	0.0
18.0	0.0
65.6	0.0
17.4	0.0
65.6	0.0
18.0	0.0
67.8	0.0
18.6	0.0
75.9	0.0
22.4	0.0
74.1	0.0
17.6	0.0
68.5	0.0
19.4	0.0
63.0	0.0
14.6	0.0
64.4	0.0
20.2	0.0
72.6	0.0

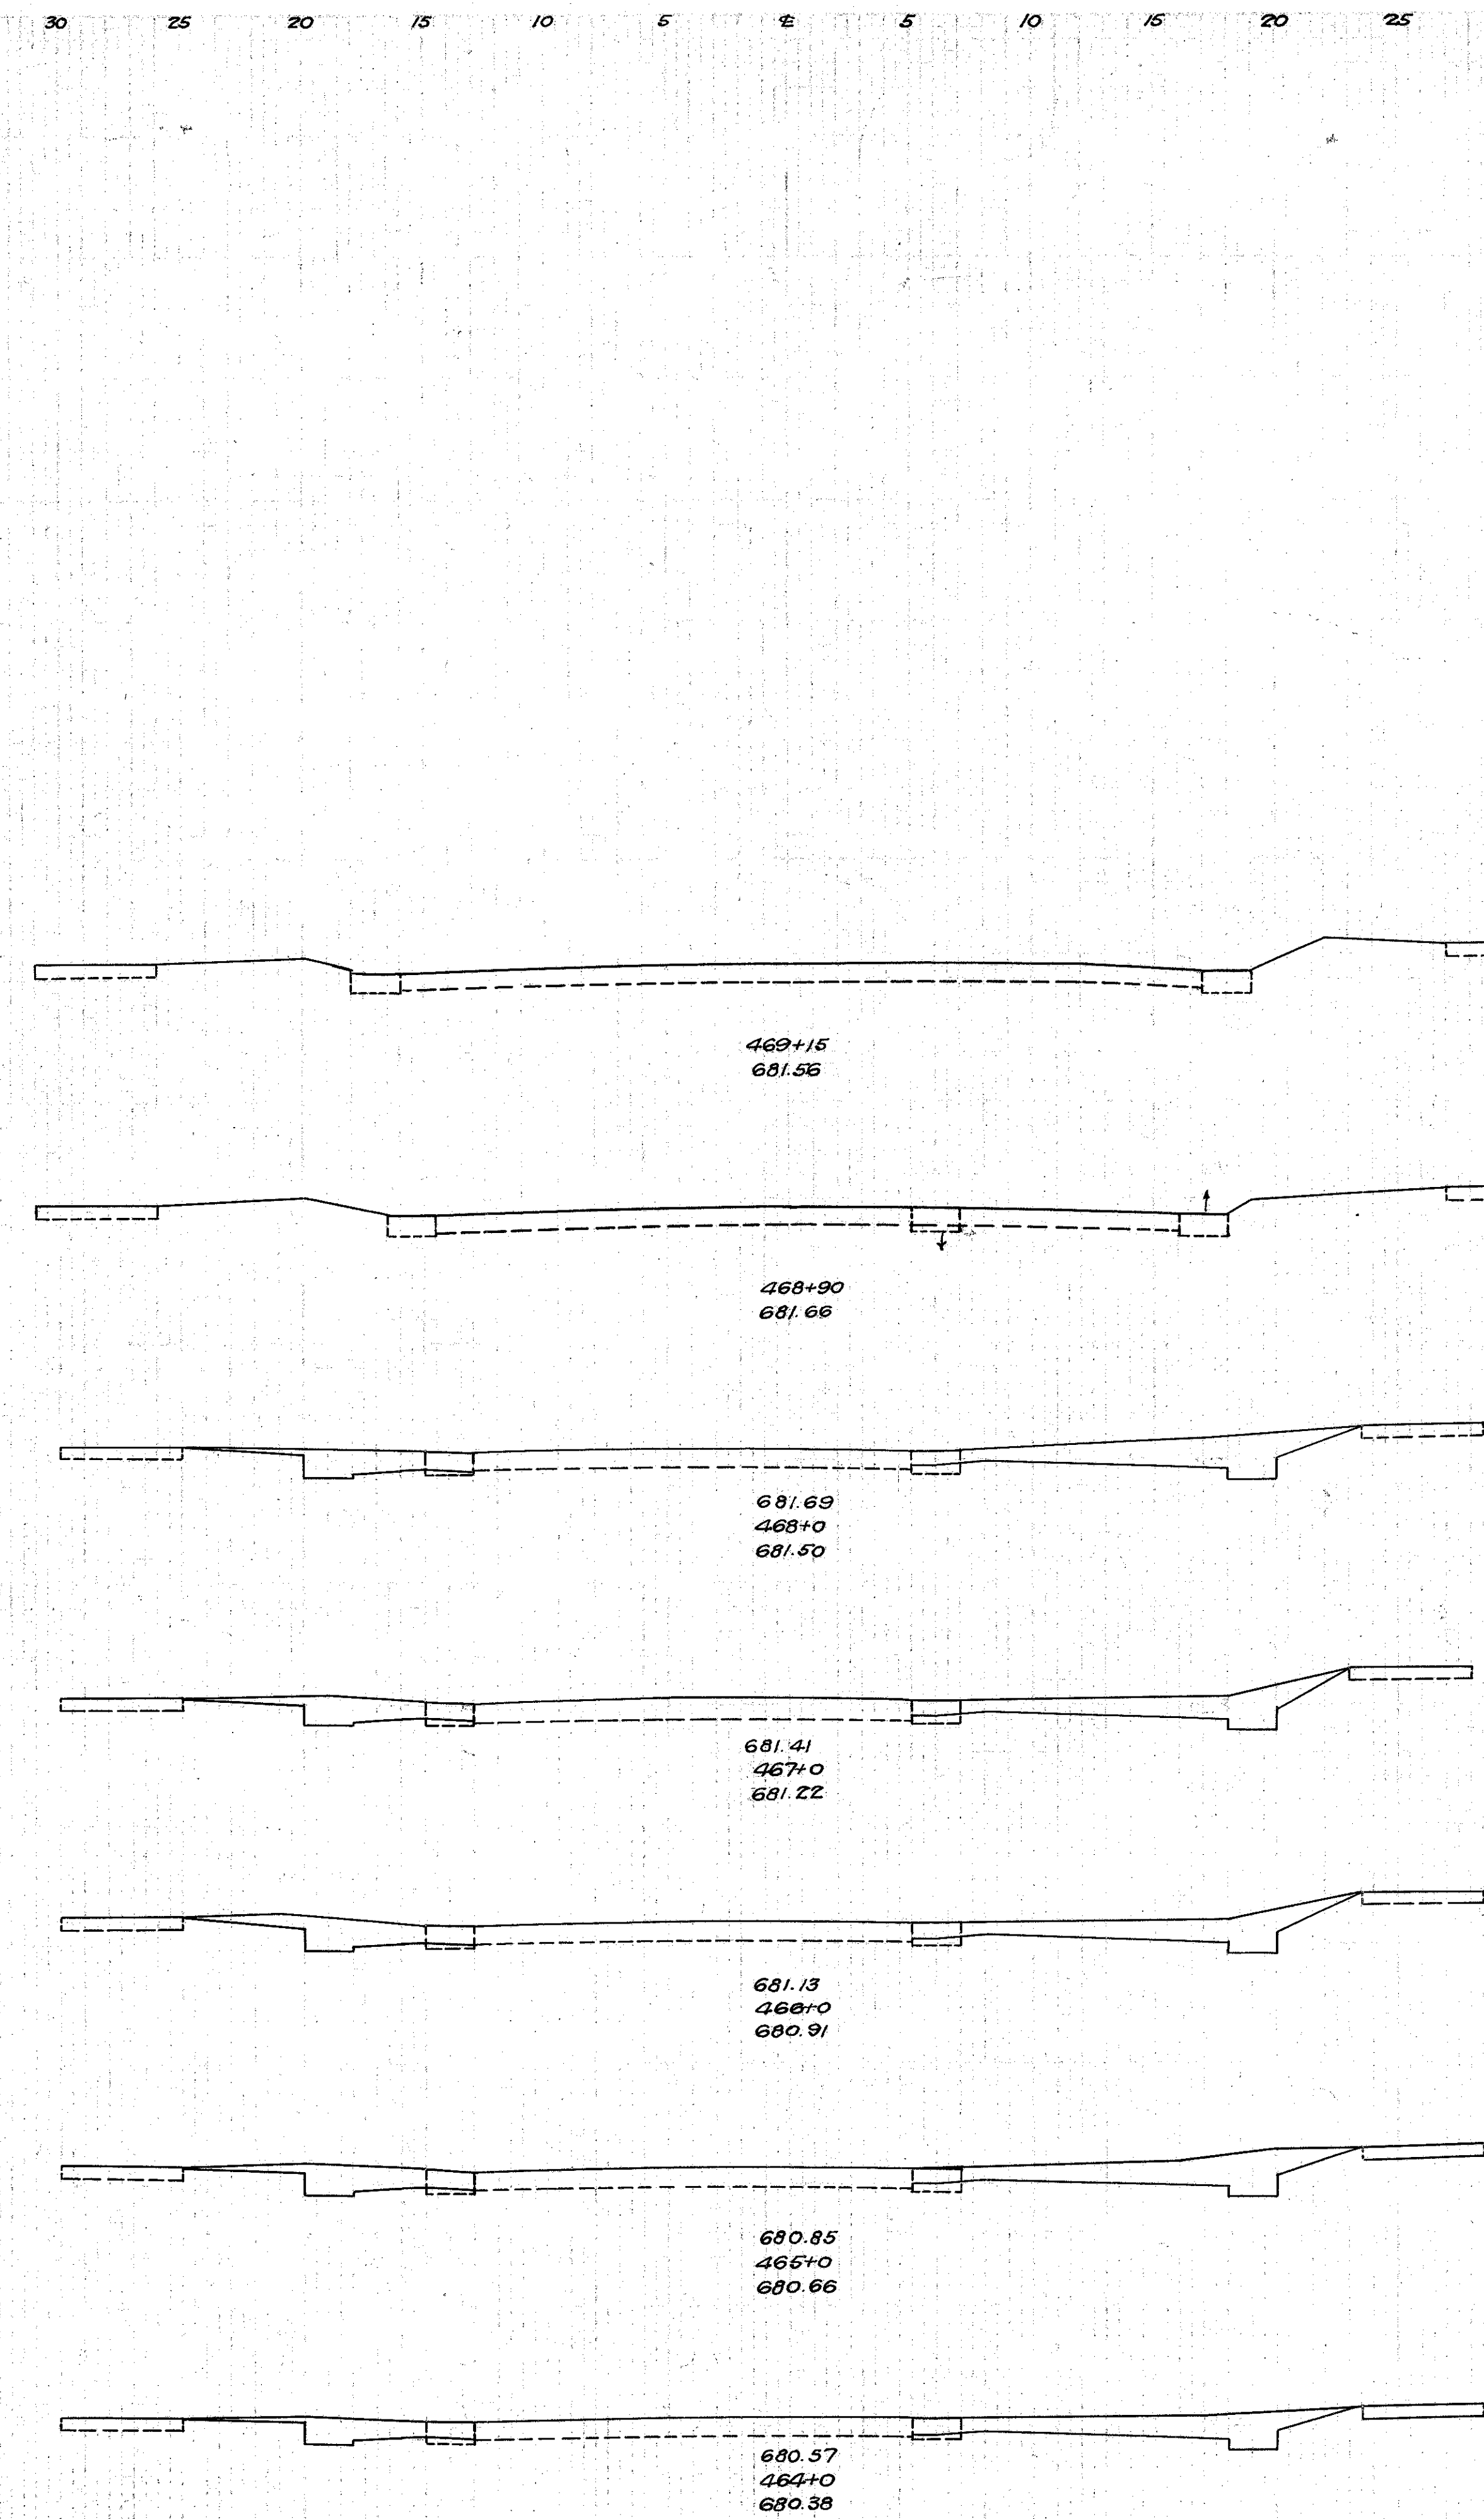

FED. AID PROJECT STATE DIST. NO. YEAR  
 OHIO  
 S.H. No. 2 Sec. Painesville - West  
 LAKE COUNTY

6  
8

End Area	Cu. Yds.
Cut	Fill
21.8	0.0
72.6	0.0
21.8	0.0
75.9	0.0
19.2	0.0
72.8	0.0
20.1	0.0
76.9	0.0
21.4	0.0
74.1	0.0
18.6	0.0
67.4	0.0

Exc. 780.9 Cu. Yds.  
 Emb. 0.0  
 Error +20% 0.0  
 Waste 780.9