


E-8 Removal and Disposal of Existing Wearing Course
 Sta. 537+00 to Sta. 570+00 = 3300' x 2 = 6600'
 Minus Intersections 312'
 6288' x 5' ÷ 9 = 3493 Sq. Yds.
 From Extra Area Below
 Total 4844 " "

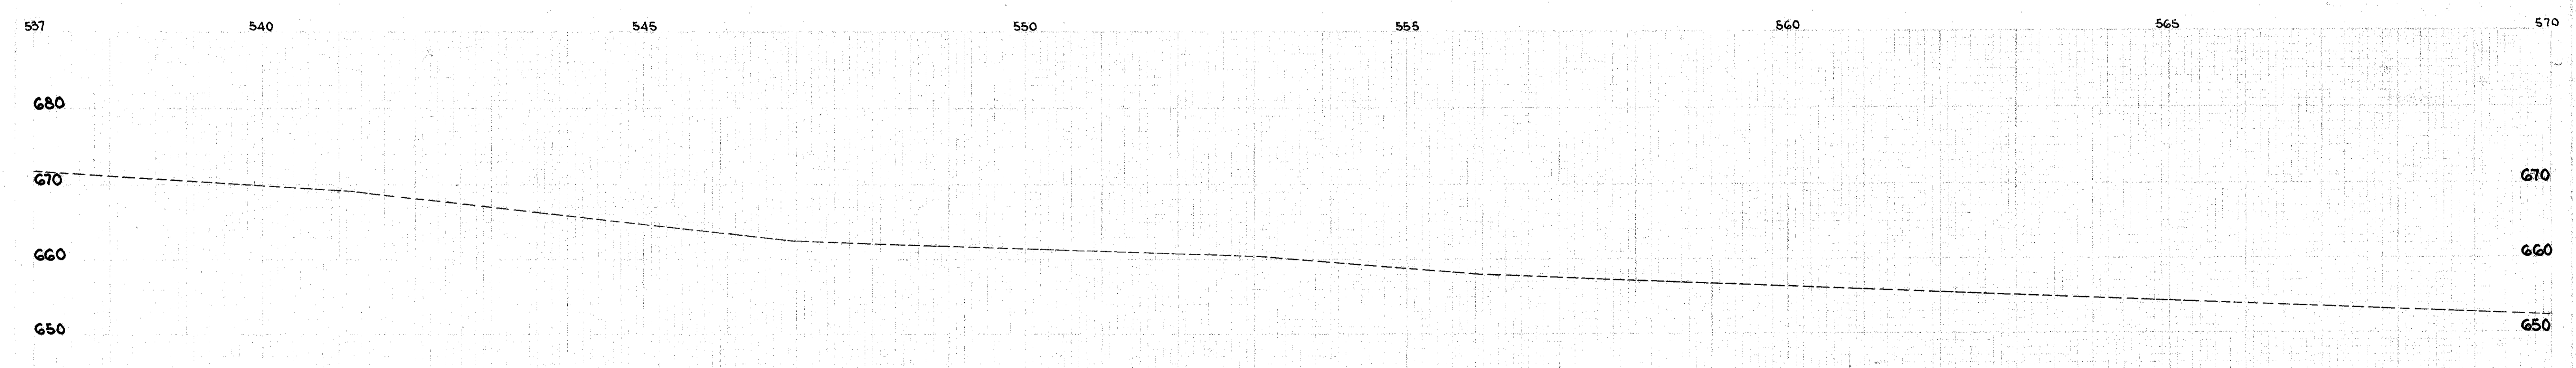

CASTINGS ADJUSTED TO GRADE
 Monument Boxes 2 Each
 Sanitary Manholes 12 "
 Storm Manholes 8 "
 Water Valves 7 "

EXTRA AREA				
LOCATION	T-50 1 1/2" Av. Asph. Conc. Surface Course	T-30 Bituminous Tack Coat	E-8 Removal of Existing Wearing Course	
			Sq. Yds.	Sq. Yds.
T-50 St. Clair 547+39 (R)	211	211	90	
2 1/2" Asph. Concrete Surface Course	200	200	90	
St. Clair 547+39 (L)	65	65	32	
Rockwood Dr 556+92	26	26	14	
Farmly Pl. 559+58	596	1125	1125	
State St. 552+94				
529 TOTAL	1098	1627	1351	