

1-H

MICROFILMED
FEB 18 1997

F.H.W.A. REGION	STATE	PROJECT
5	OHIO	NH - 69(123)

1
15

LAKE COUNTY
LAK-20-15.58

STATE OF OHIO
DEPARTMENT OF TRANSPORTATION
LAK-20-15.58
CITY OF PAINESVILLE
LAKE COUNTY

NH-69(123)

1995 SPECIFICATIONS

The standard specifications of the State of Ohio, Department of Transportation, including changes and supplemental specifications listed in the proposal shall govern this improvement.

I hereby approve these plans and declare that the making of this improvement will require the closing to traffic of the highway and that detours will be provided as indicated on the plans.

Approved Bryan A. Arodin
Date 5-11-93 District Deputy Director of Transportation

Approved Christy A. Runyan
Date 11-24-93 Deputy Director, Design

Approved Jerry Wray
Date 11-24-93 Director, Department of Transportation

DESIGN DESIGNATION

CURRENT ADT (1993)	= 10,330
DESIGN YEAR ADT (2013)	= 14,460
D.H.V. (2012)	= 1446
D	= 56%
T	= 2%
DESIGN SPEED	= 40 MPH
LEGAL SPEED	= 35 MPH
FUNCTIONAL CLASSIFICATION:	URBAN ARTERIAL

LEGEND

PROPERTY LINE	---	R	---
CENTER LINE	---	C	---
RIGHT OF WAY LINE	---	R/W	---
STORM SEWER EXISTING	====		====
GAS LINE EXISTING	---	G	---
WATER LINE EXISTING	---	W	---
WATER LINE PROPOSED	---	W	---
FENCE LINE EXISTING	---	X	---
GUARDRAIL EXISTING	---		---
EXISTING STRUCTURES	----		----
FIRE HYDRANT EXISTING	○		
SANITARY MANHOLE EXISTING	○		
STORM MANHOLE EXISTING	○		
MONUMENT EXISTING	□		
CATCH BASIN EXISTING	■		
WATER METER EXISTING	o	WM	
WATER VALVE EXISTING	o	WV	
GAS VALVE EXISTING	o	GV	
UTILITY POLE EXISTING	o		
TREE EXISTING	○		
STORM SEWER PROPOSED	====		====
FENCE LINE PROPOSED	---	X	---

INDEX OF SHEETS

TITLE SHEET	1
TYPICAL SECTION	2
GENERAL NOTES	3
GENERAL SUMMARY	4
PLAN & PROFILE	5
WATERWORKS PLAN & PROFILE	6
CROSS SECTIONS	7-8
DRIVEWAY PLAN & PROFILE	9
STORM CULVERT PLAN & PROFILE	10
DETOUR MAP	11, 11A
RIGHT OF WAY PLANS	12-15

LINE DATA

BEGIN PROJECT	STA.822+40.20
END PROJECT	STA.823+90.20
LENGTH OF PROJECT	150 FT. OR 0.028 MI.
BEGIN WORK	STA.822+25.20
END WORK	STA.824+05.20
LENGTH OF WORK	180 FT. OR 0.034 MI.

UNDERGROUND UTILITIES

2 WORKING DAYS
BEFORE YOU DIG
CALL...800-362-2764 (TOLL FREE)
OHIO UTILITIES PROTECTION SERVICE
NON-MEMBERS
MUST BE CALLED DIRECTLY



STANDARD CONSTRUCTION DRAWINGS

NUMBER	DATE	NUMBER	DATE
BP-3.1	2-21-92	F-6	5-1-76
BP-4.1	2-21-92	MC-4	7-26-76
BP-5.1	10-28-94	F-5	5-1-76
TC-4.1.10	8-29-84	MC-11	8-1-78
CB-2.3.12.4	5-1-79	TC-52.10	4-3-79
F-1	11-10-83	TC-52.10	4-3-79
F-7	11-1-77	TC-33.10	8-27-82
TC-4.1.20	3-26-79	MT-105.10	8-27-82
HW 4-B	4-1-80	MT-105.11	7-1-92
LA-1	6-1-79	MT-99.10	11-14-86
		MT-101.60	7-1-92

LOCATION MAP LEGEND

Portion to be improved	-----
State	-----
Federal	-----
Other Roads	-----

SCALES

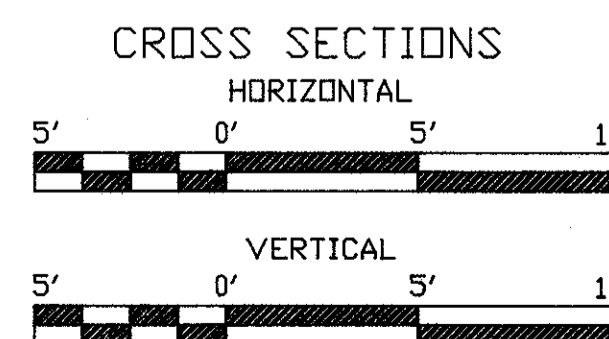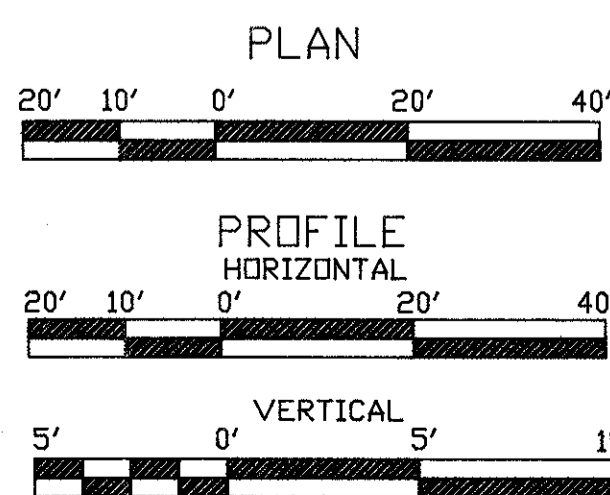

SUPPLEMENTAL SPECIFICATIONS

NUMBER	DATE	NUMBER	DATE

PREPARED BY:
RALPH C. TYLER P.E., P.S., INC.
2143 FAIRHILL ROAD
CLEVELAND, OH 44106
(216) 229-9320

FILE No.	LAKE COUNTY	PID No. 7794
	LAK-20-15.58	
	DATE OF LETTING	
	CONTRACT No.	

000174

REVISED 5-8-95

DEPARTMENT OF TRANSPORTATION
FEDERAL HIGHWAY ADMINISTRATION

APPROVED _____
DIVISION ADMINISTRATOR DATE _____