

PROPERTY MAP



LAK 20-15.59
LAKE COUNTY-T.11N. R.8W.



SCALE IN FEET

BEGIN PROJECT
STA. 822+40.20

END PROJECT
STA. 823+90.20

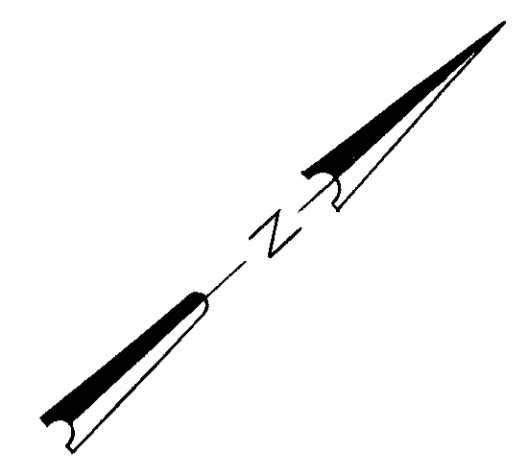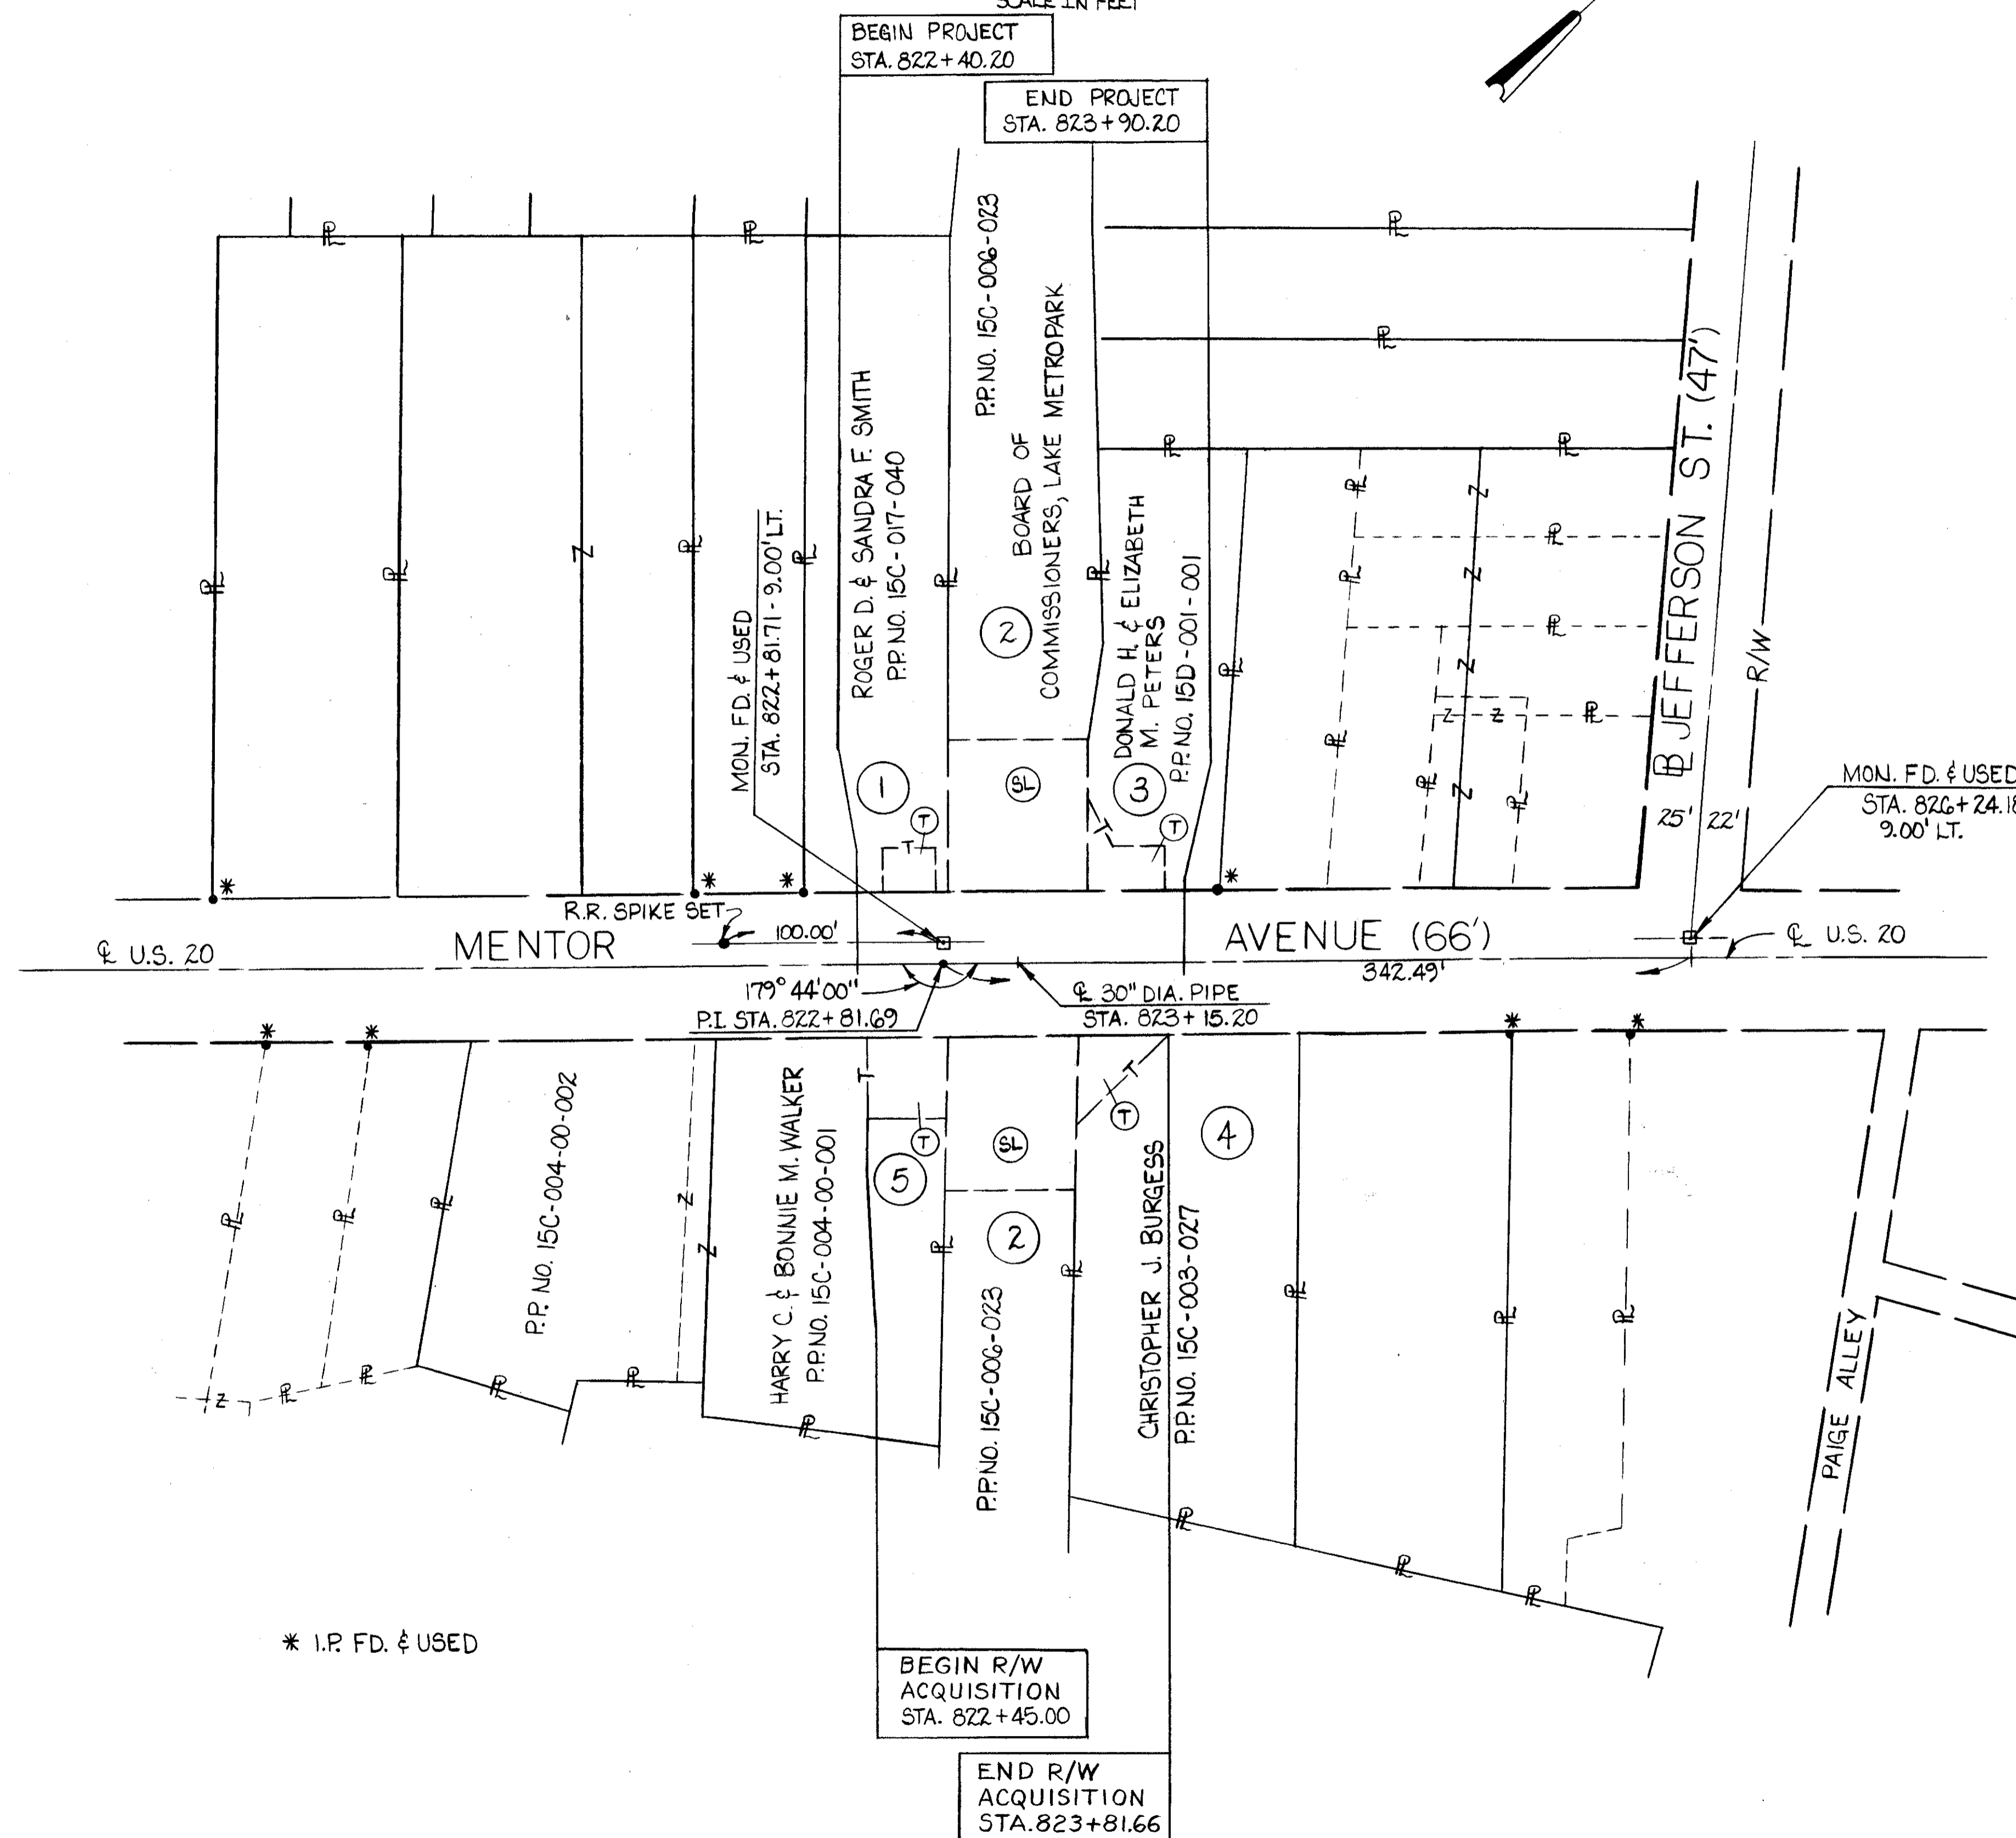

FHWA REGION	STATE	PROJECT
5	OHIO	NH-69(123)

LAKE COUNTY
LAK-20-15.58

13
15

2
4

UTILITY OWNERS

TYPE	NAME & ADDRESS
WATER & SEWER	CITY ENGINEER, CITY OF PAINSVILLE 7, RICHMOND STREET PAINSVILLE, OHIO 44077 946-6313
ELECTRIC	PAINSVILLE ELECTRIC 7, RICHMOND STREET PAINSVILLE, OHIO 44077 946-6313
GAS	EAST OHIO GAS COMPANY 1201 E. 55TH STREET CLEVELAND, OHIO 44103 361-2345
TELEPHONE	OHIO BELL TELEPHONE COMPANY 34 SOUTH ST. CLAIR STREET PAINSVILLE, OHIO 44077 822-9000

NOTE:

1. THE LOCATIONS OF THE UNDERGROUND UTILITIES ON THE PLANS ARE AS OBTAINED FROM THE OWNERS OF THE UTILITY AS REQUIRED BY SEC. 153.64 D.R.C.
2. REFERENCE POINT INFORMATION IS CONTAINED IN THE CONSTRUCTION PLAN.

* I.P. FD. & USED

BEGIN R/W ACQUISITION
STA. 822+45.00

END R/W ACQUISITION
STA. 823+81.66

TYPE FUNDS: STATE	
PLAN COMPLETED:	
REV. DATE	DESCRIPTION