

80 70 60 50 40 30 20 10 0 10 20 30 40 50 60 70 80

FHWA REGION	STATE	PROJECT
5	OHIO	

21
86


LAKE COUNTY
LAK-20-17.14

SUB-SUMMARIES
 SEEDING 1699 SQ. YDS.
 TEMP. SEEDING 1079 SQ. YDS.
 ITEM A 3086 CU. YDS.
 ITEM B 0 CU. YDS.
 ITEM C 1723 CU. YDS.
 ITEM D 1861 CU. YDS.
 ITEM E 513 CU. YDS.

SEEDING		TEMPORARY SEEDING	
LIN. FT.	SQ. YDS.	LIN. FT.	SQ. YDS.
145		129	
734		675	
119		114	
317		298	
109		100	
483		90	
84	AHEAD		
54	BACK		
165			

LEGEND

	ITEM A - EMBANKMENT
	ITEM B - EXCAVATION, NOT INCLUDING EMBANKMENT CONSTRUCTION
	ITEM C - EMBANKMENT, AS PER PLAN B
	ITEM D - EXCAVATION, AS PER PLAN A
	ITEM E - EMBANKMENT, AS PER PLAN A
	PAVEMENT REMOVED

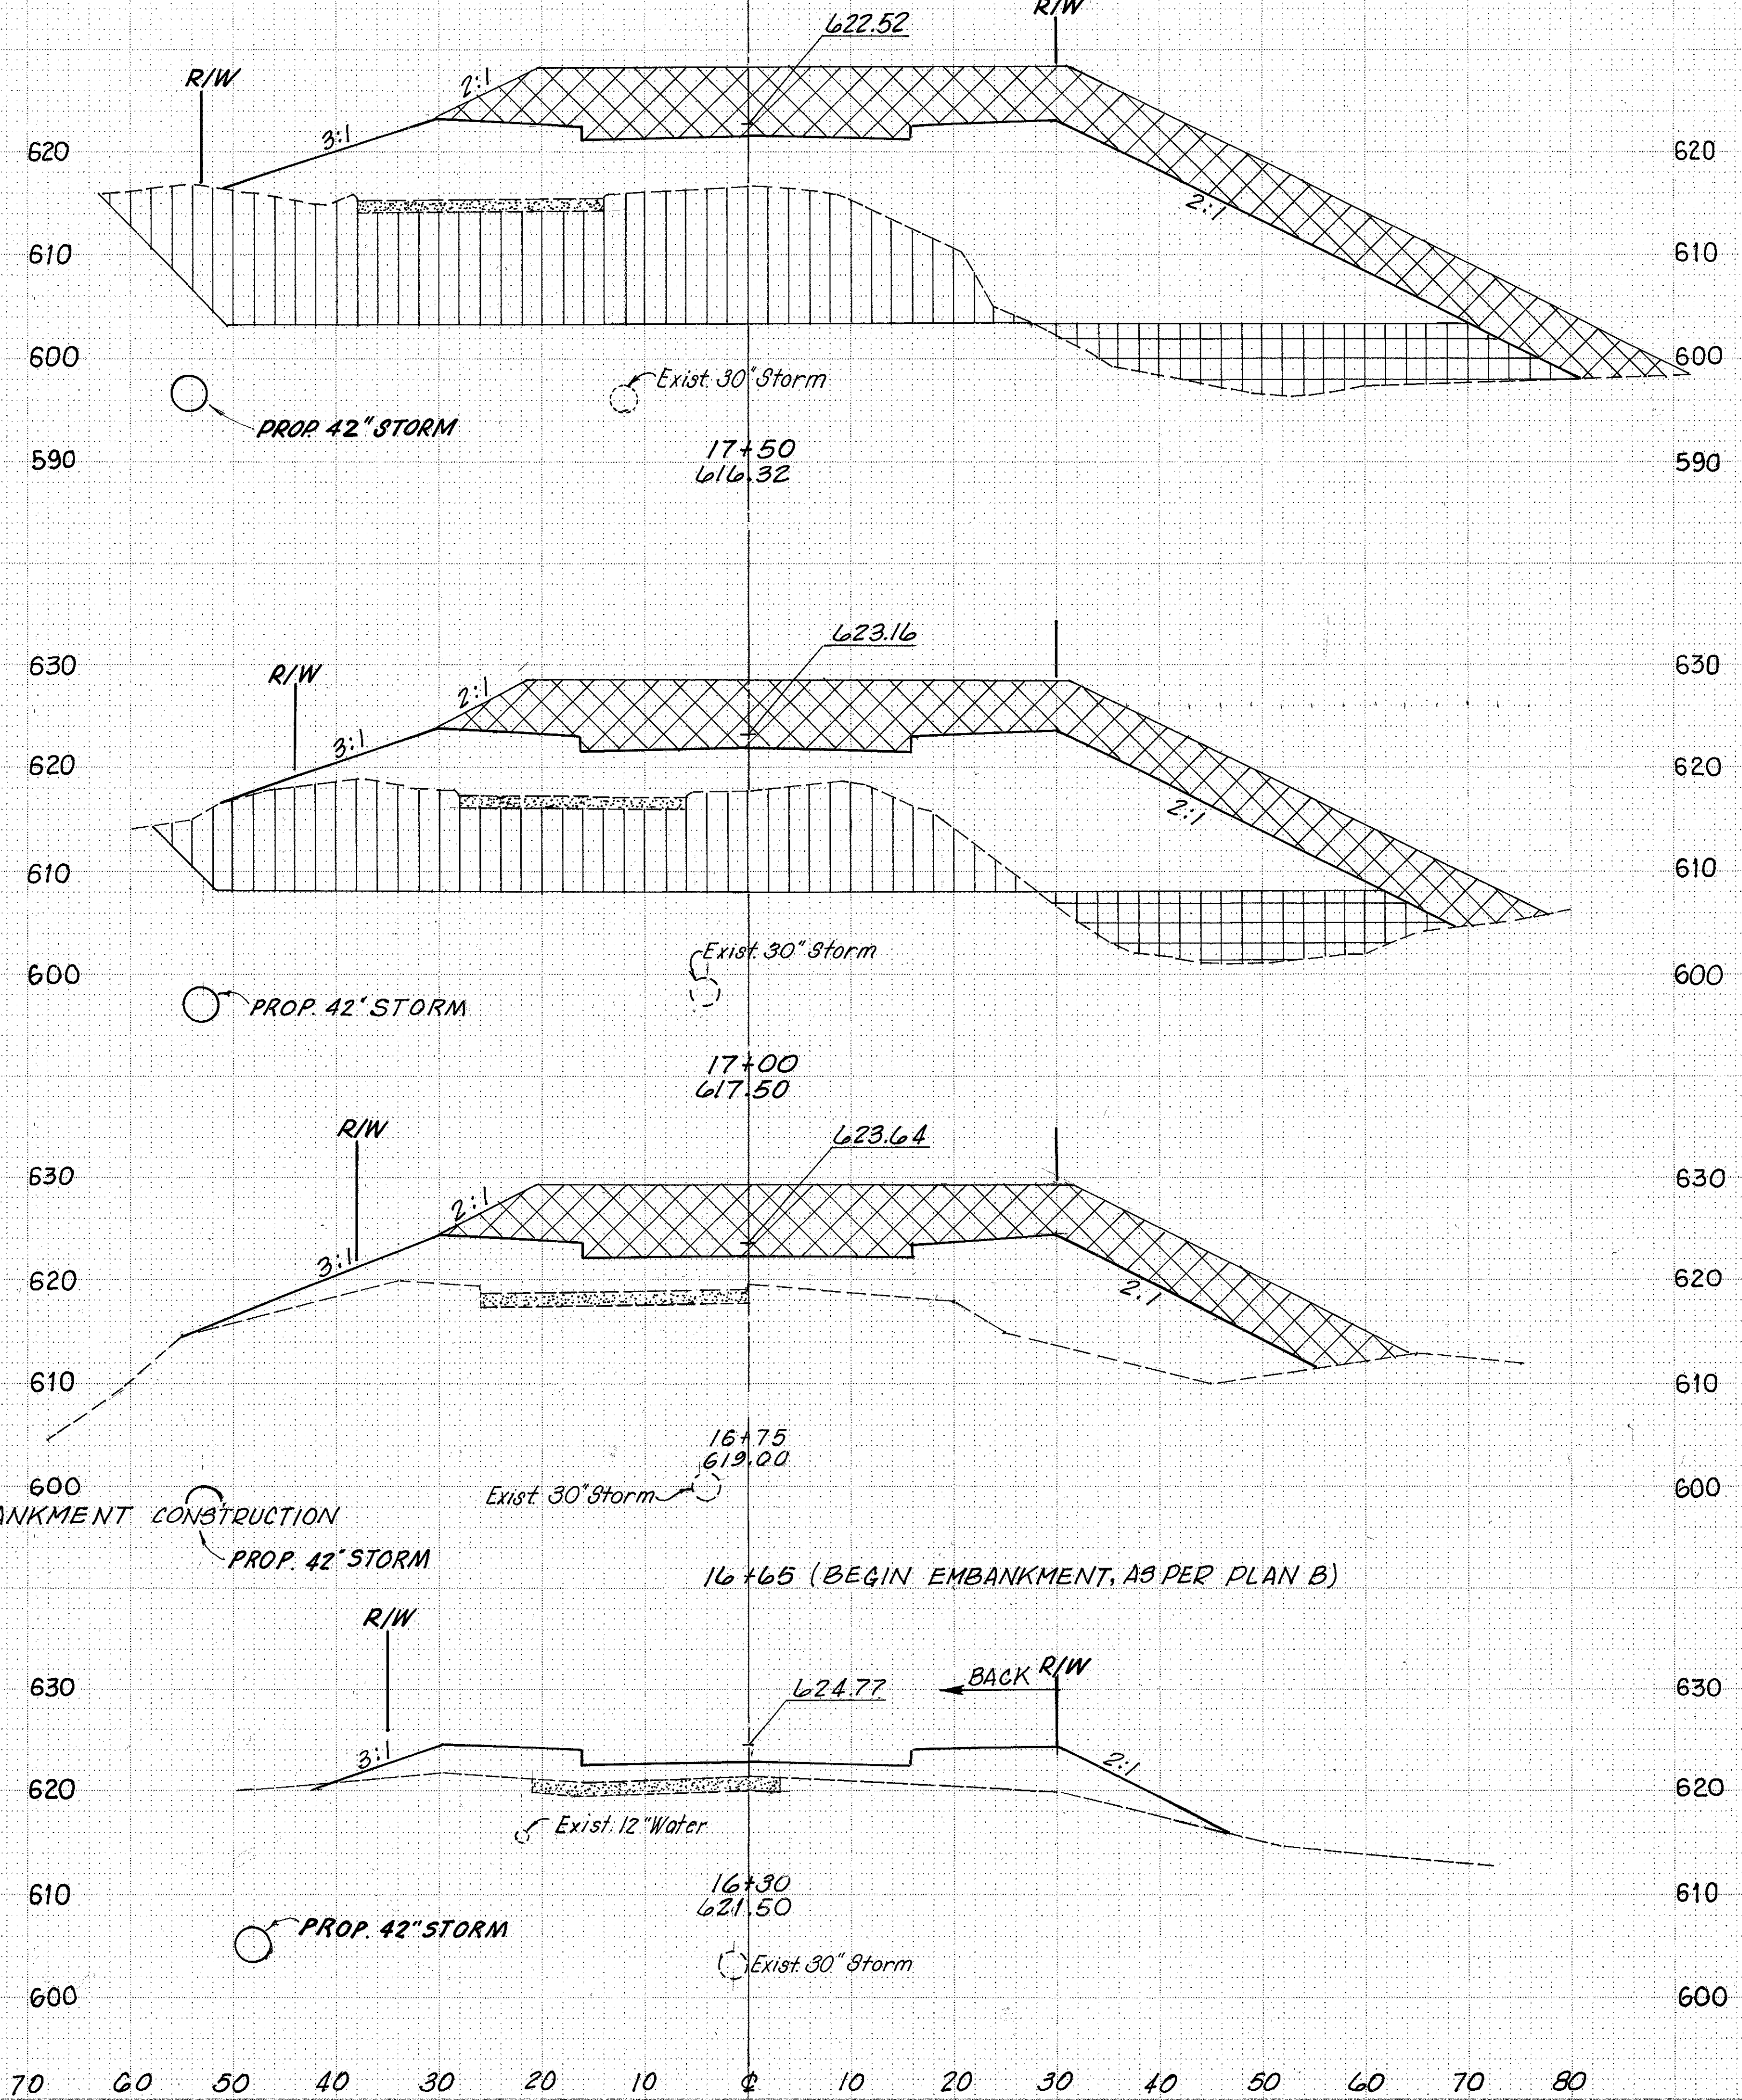

END AREA	CU. YDS.		ITEMS
	CUT	FILL	
	0	1110	ITEMS A&B
	941	635	ITEM C
		250	ITEMS D&E
	0	1644	ITEMS A&B
	1531	1120	ITEM C
		419	ITEMS D&E
	0	665	ITEMS A&B
	712	575	ITEM C
		202	ITEMS D&E
	0	553	ITEMS A&B
	330	507	ITEM C
		94	ITEMS D&E
	0	520	ITEMS A&B
	0	520	ITEM C
	0	0	ITEMS D&E
		96	ITEM C
	0	672	ITEMS A&B
(AHEAD)	0	277	ITEMS A&B
(BACK)	0	240	ITEMS A&B
		217	ITEMS A&B
STA. 16+00	0	150	

BRUHLING 37772

PLATE 3 CROSS SECTION DOTTED
 CHARLES BRUHLING DESIGNER
 MADE IN U.S.A.

U.S. 20 CROSS SECTIONS STA. 16+30 TO STA. 17+50 21

U.S. 20 OVER GRAND RIVER