

LAKE COUNTY  
LAK-20-17.14


SUB-SUMMARIES  
SEEDING 2338 SQ. YDS.  
EXCAVATION 2402 CU. YDS.  
EMBANKMENT 226 CU. YDS.

SEEDING  
LIN. SQ  
FT. YDS.

END AREA		C.U. YDS.	
CUT	FILL	CUT	FILL

DATE: 11/11/14  
BY: [Signature]  
CHECKED: [Signature]  
APPROVED: [Signature]  
NO. 100

DATE: 11/11/14  
BY: [Signature]  
CHECKED: [Signature]  
APPROVED: [Signature]  
NO. 100

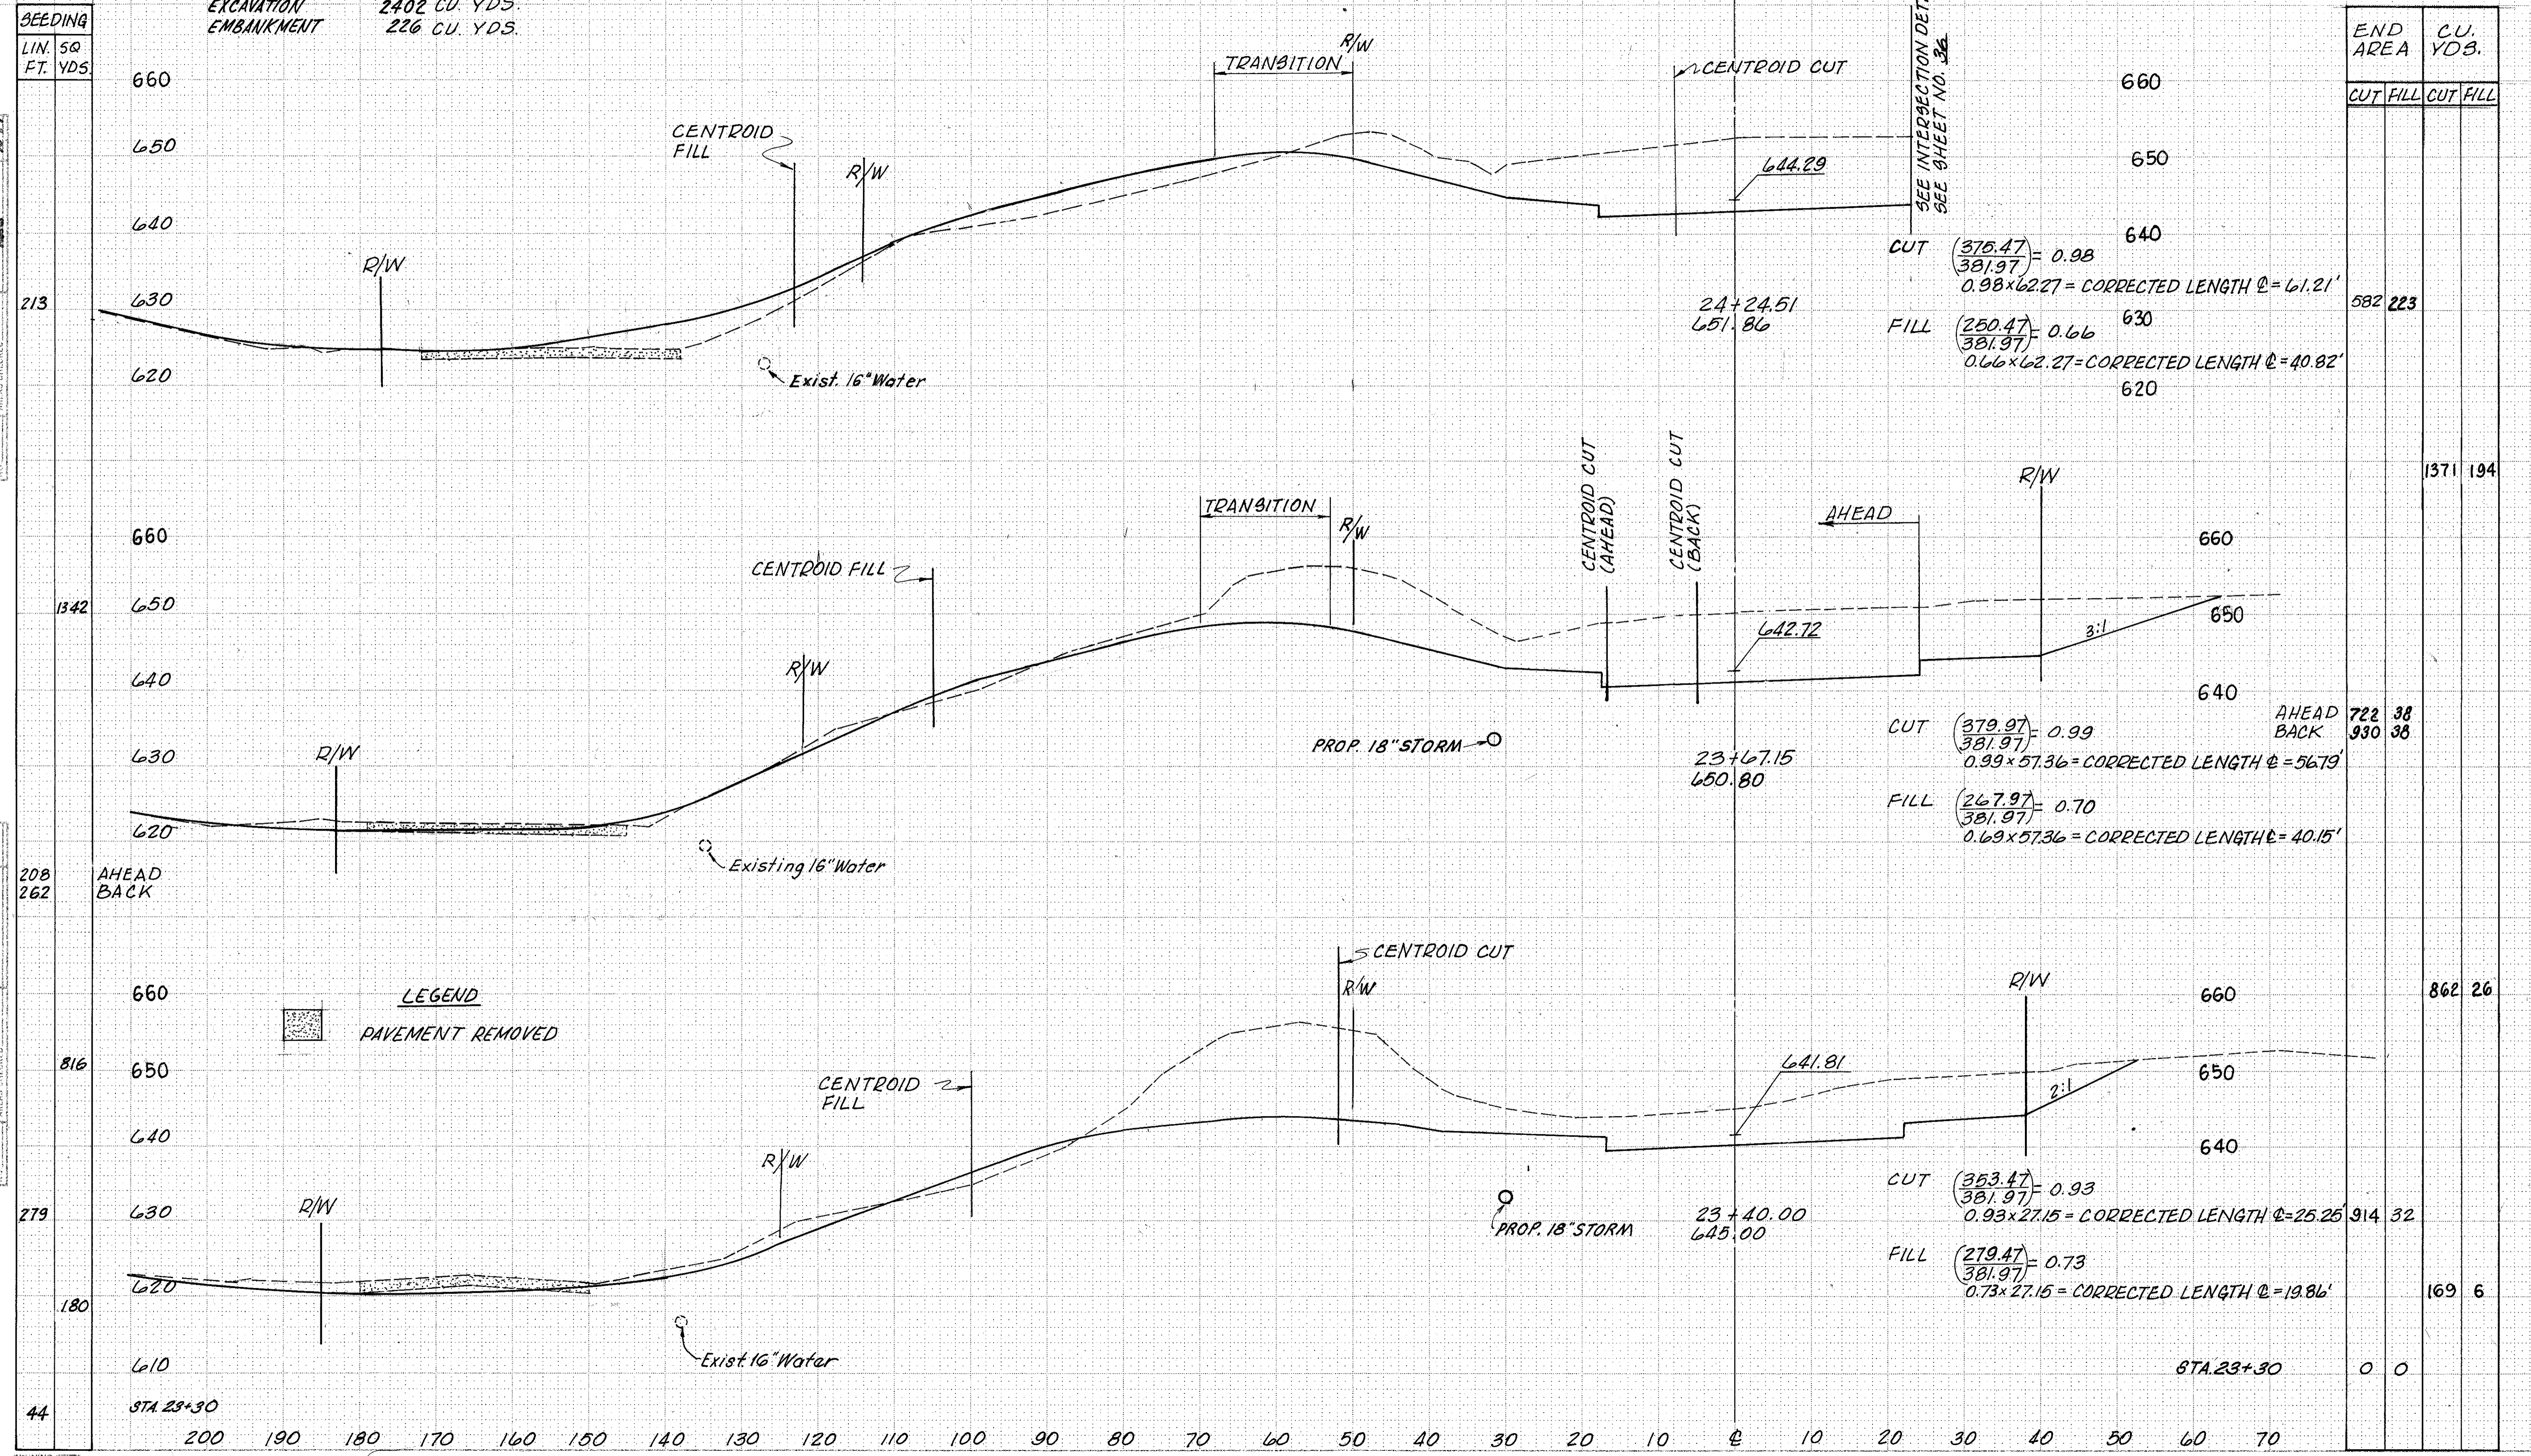

LEGEND  
 PAVEMENT REMOVED