


LAKE COUNTY
LAK-20-17.14

SUB-SUMMARIES
SEEDING 4059 SQ. YDS.
EXCAVATION 2723 CU. YDS.
EMBANKMENT 1713 CU. YDS.

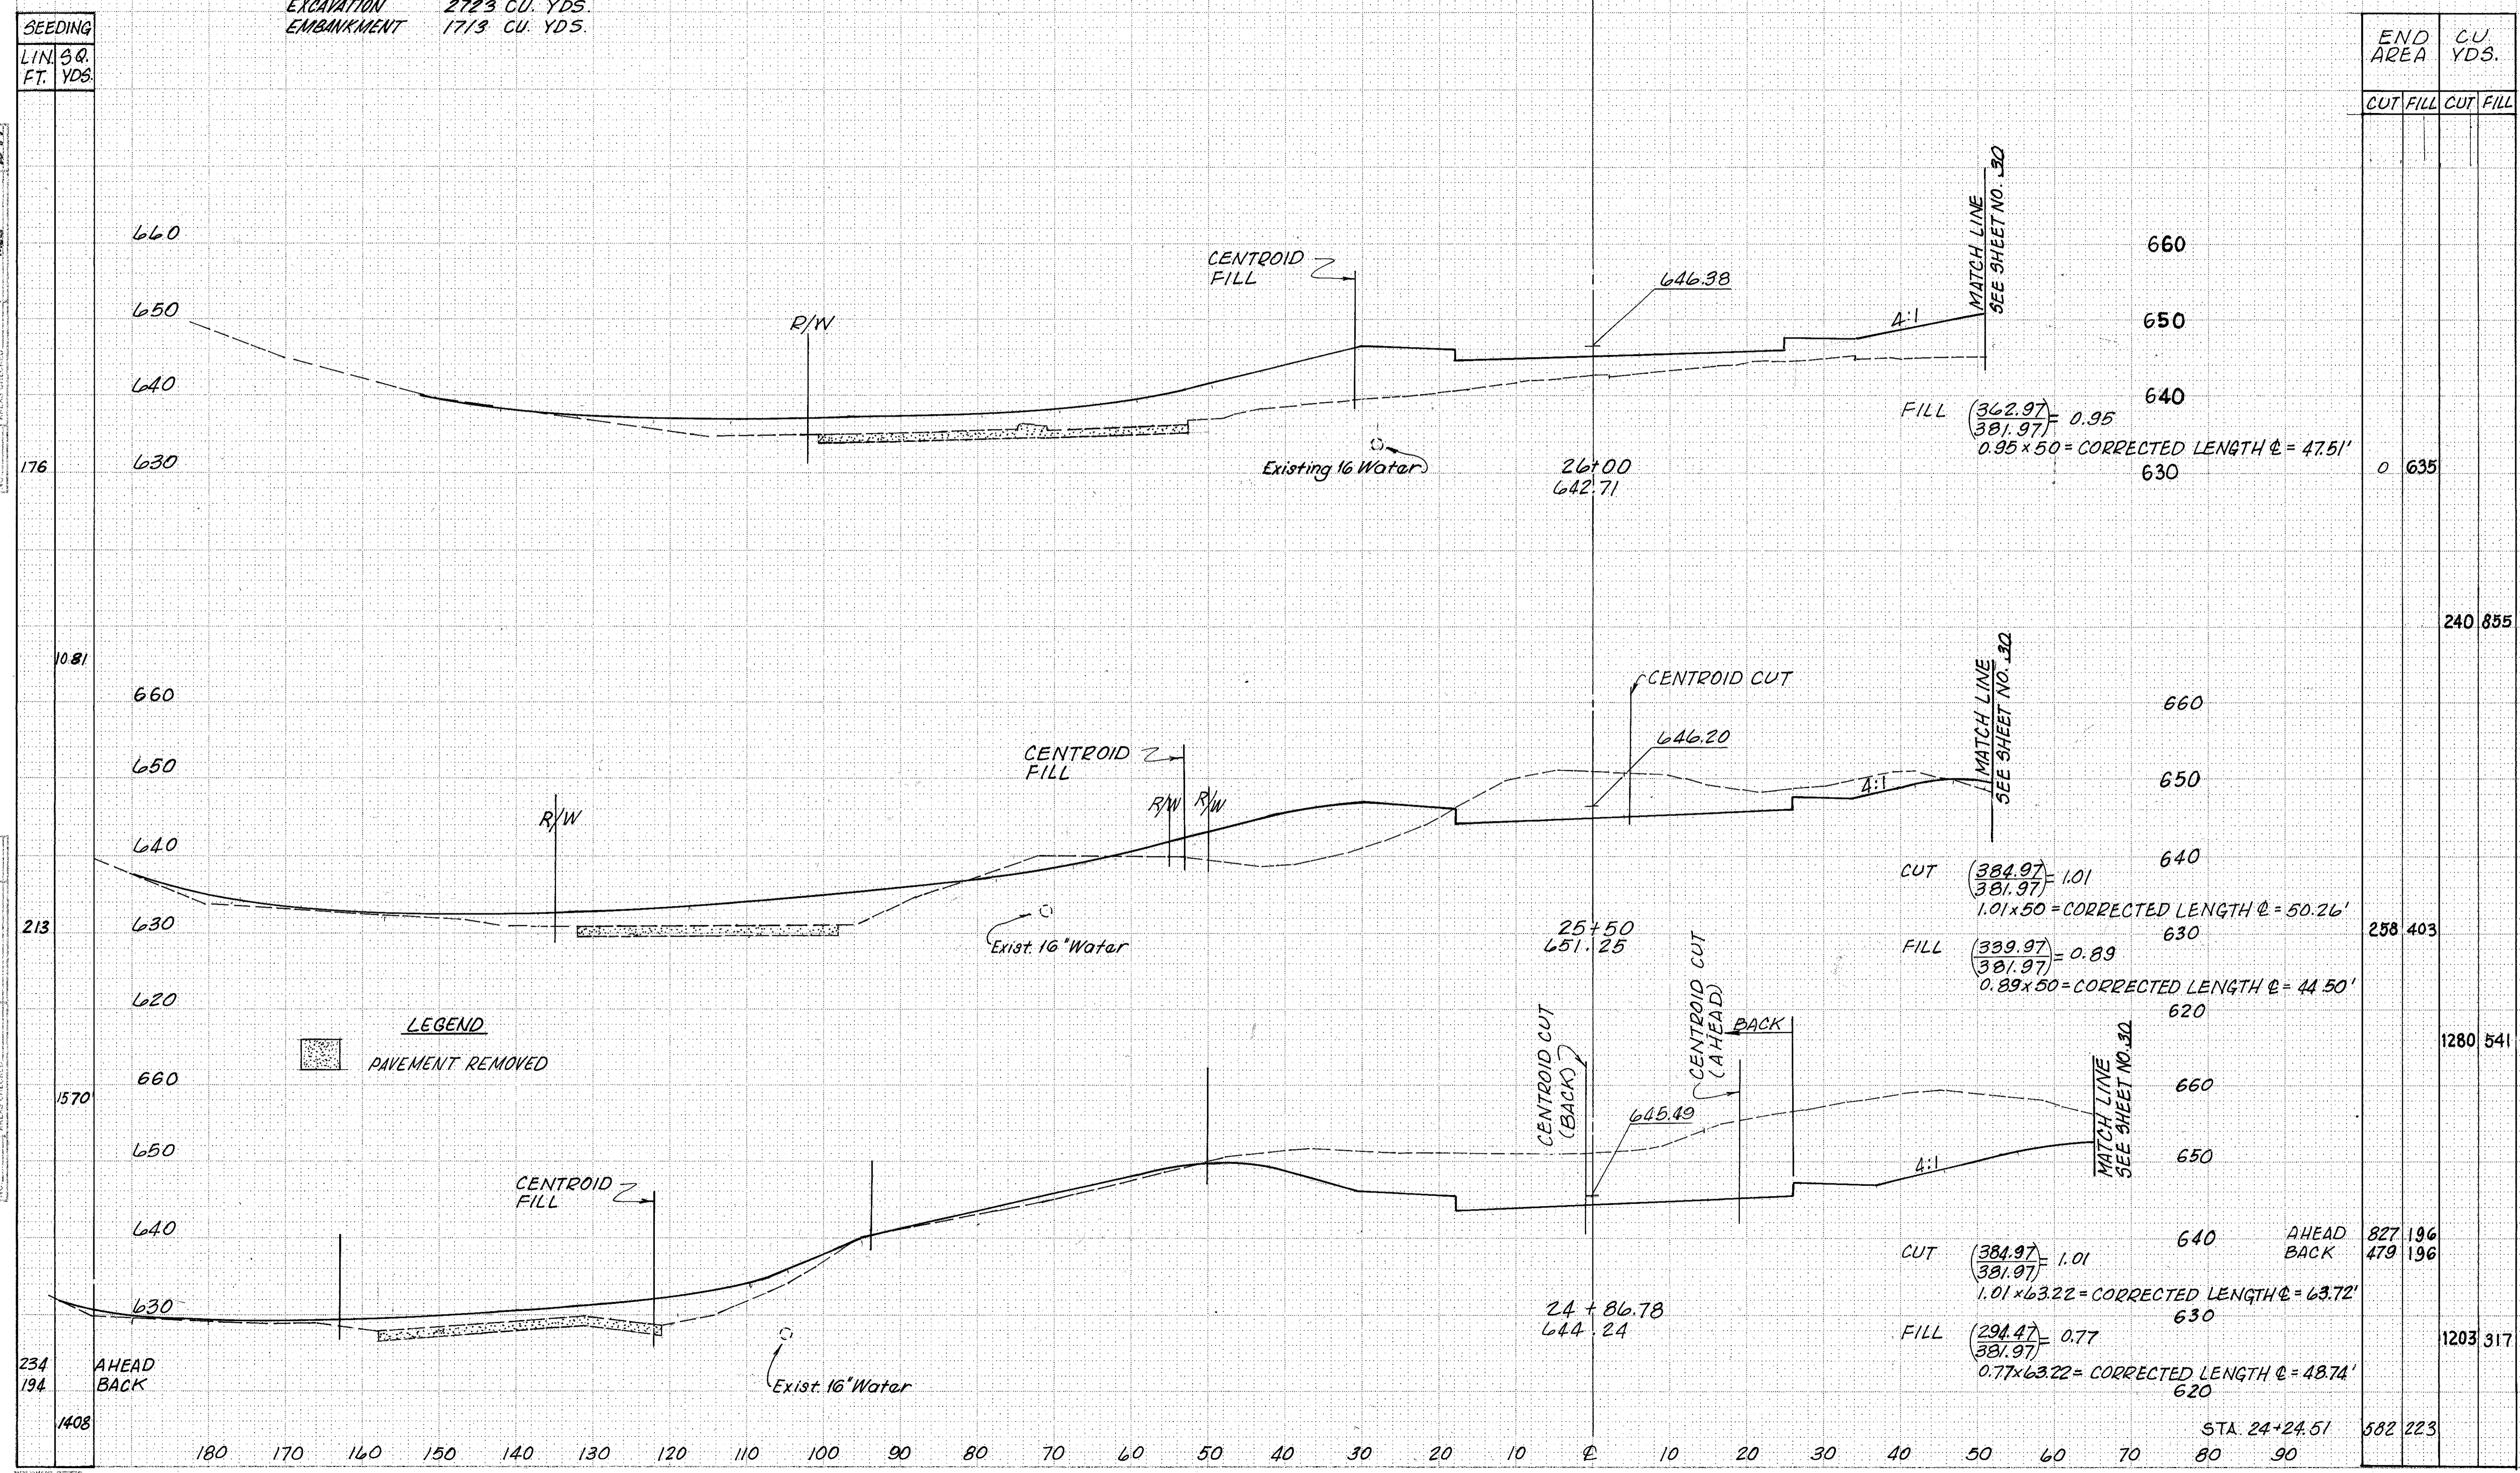

ORIGINAL SURVEY PLATS, NOTES, BOOKS, AND INSTRUMENTS TO BE KEPT IN THE OFFICE OF THE ENGINEER.

DATE: _____ BY: _____