


LAKE COUNTY  
LAK-20-1714

SUB-SUMMARIES  
SEEDING 2402 SQ. YDS.  
CUT 2640 CU. YDS.  
FILL 120 CU. YDS.

| SEEDING | LIN. 38.<br>FT. YDS. |
|---------|----------------------|
|         | 362                  |
|         | 69                   |
|         | 414                  |
|         | 80                   |
|         | 320                  |
|         | 115                  |
|         | 714                  |
|         | 142                  |
|         | 592                  |

|              |    |      |
|--------------|----|------|
| FINAL SURVEY | BY | DATE |
| NOTED        |    |      |
| REVISIONS    |    |      |
| NO. 1        |    |      |
| NO. 2        |    |      |
| NO. 3        |    |      |
| NO. 4        |    |      |
| NO. 5        |    |      |
| NO. 6        |    |      |
| NO. 7        |    |      |
| NO. 8        |    |      |
| NO. 9        |    |      |
| NO. 10       |    |      |

|                 |    |      |
|-----------------|----|------|
| ORIGINAL SURVEY | BY | DATE |
| NOTED           |    |      |
| REVISIONS       |    |      |
| NO. 1           |    |      |
| NO. 2           |    |      |
| NO. 3           |    |      |
| NO. 4           |    |      |
| NO. 5           |    |      |
| NO. 6           |    |      |
| NO. 7           |    |      |
| NO. 8           |    |      |
| NO. 9           |    |      |
| NO. 10          |    |      |

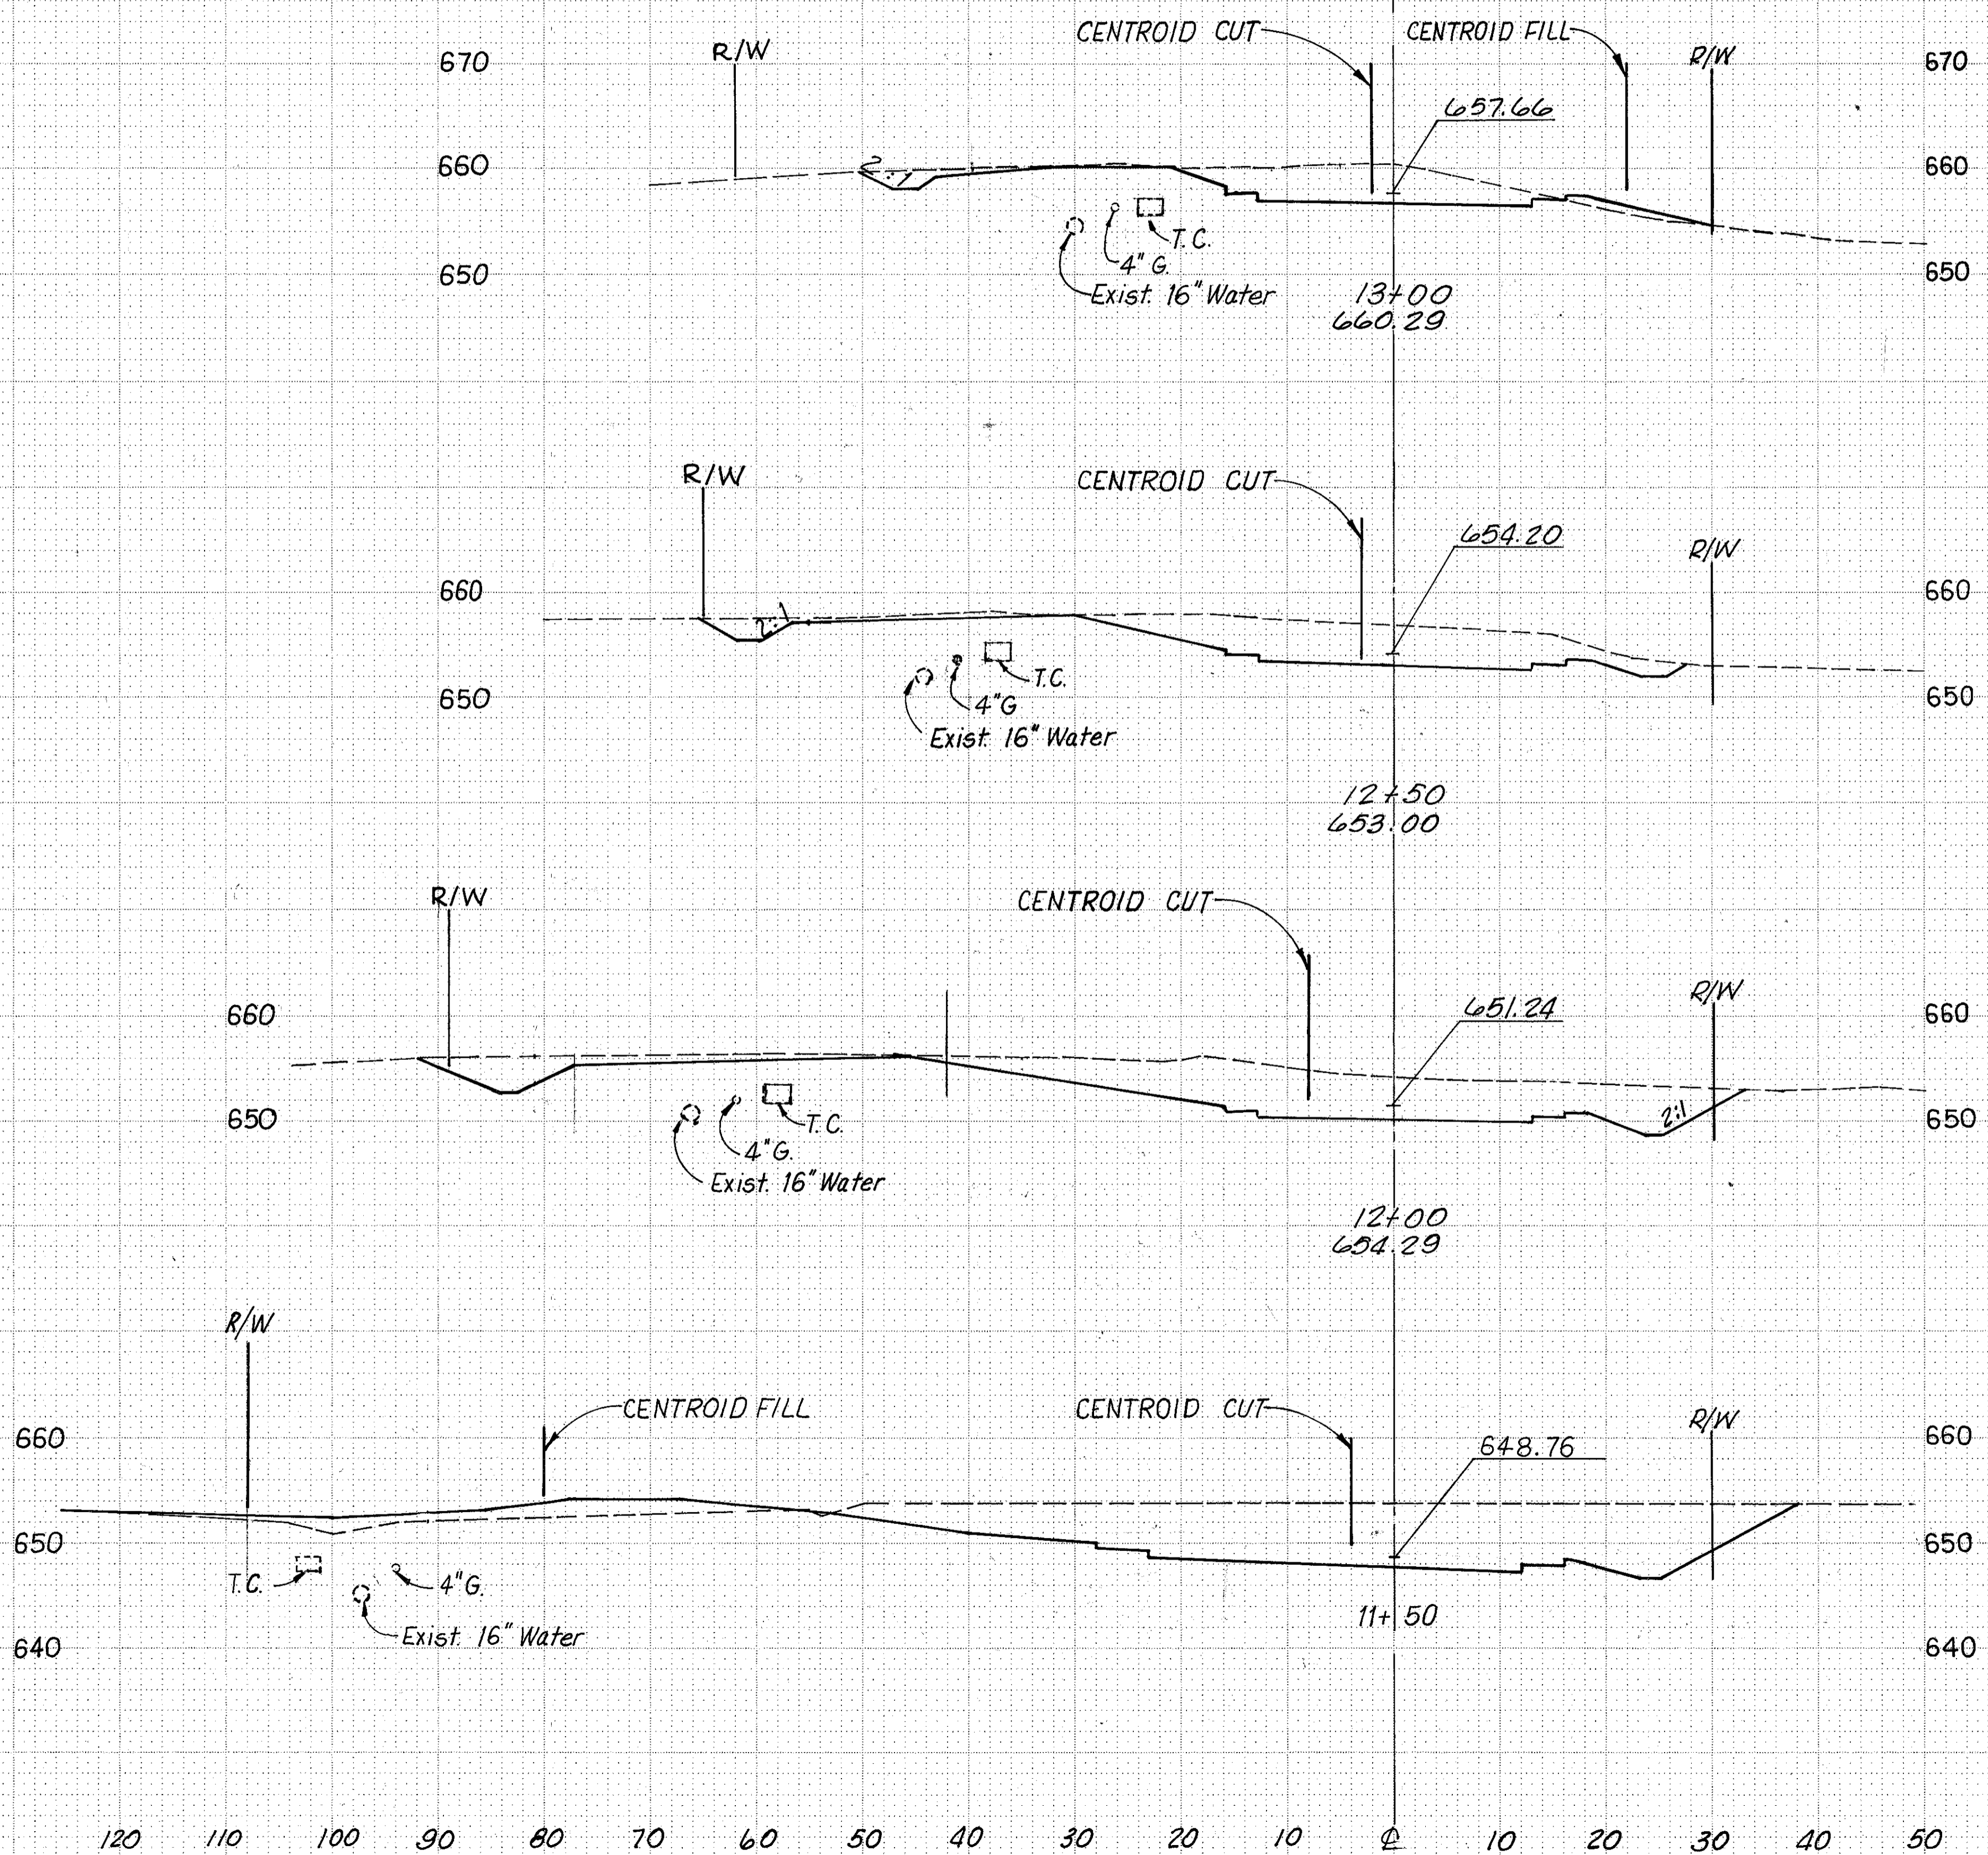

NO CORRECTION

CUT  $\frac{418.69}{440.69} = 0.95$   
 $0.95(50) = 47.5$  CORRECTED  $\bar{C}$  LENGTH  
 FILL NO CORRECTION

CUT  $\frac{450.19}{440.69} = 1.02$   
 $1.02(50) = 51$  CORRECTED  $\bar{C}$  LENGTH  
 FILL NO CORRECTION

CUT  $\frac{446.69}{440.69} = 1.01$   
 $1.01(50) = 50.5$  CORRECTED  $\bar{C}$  LENGTH  
 FILL  $\frac{528.69}{440} = 1.20$   
 $1.2(30) = 36$  CORRECTED  $\bar{C}$  LENGTH

NO CORRECTION

| END AREA | CU. YDS. |      |
|----------|----------|------|
|          | CUT      | FILL |
|          | 194      | 15   |
| 110      | 16       |      |
|          | 279      | 14   |
| 191      | 0        |      |
|          | 468      | 0    |
| 304      | 0        |      |
|          | 678      | 38   |
| 421      | 57       |      |
|          | 1021     | 53   |