

LAKE COUNTY
LAK-20-1714


SUB-SUMMARIES
SEEDING 777 SQ. YDS
CUT 350 CU. YDS
FILL 0 CU. YDS

SEEDING
LIN. FT. SQ. YDS.

40	
132	
55	
314	
58	
331	
61	

APPROVED FOR CONSTRUCTION	DATE
DESIGNED BY	
CHECKED BY	
PLANNED BY	
NOTED BY	
NO.	

DATE	
BY	
PROJECT	
TEMPERATURE	
WIND	
MOISTURE	
NO.	

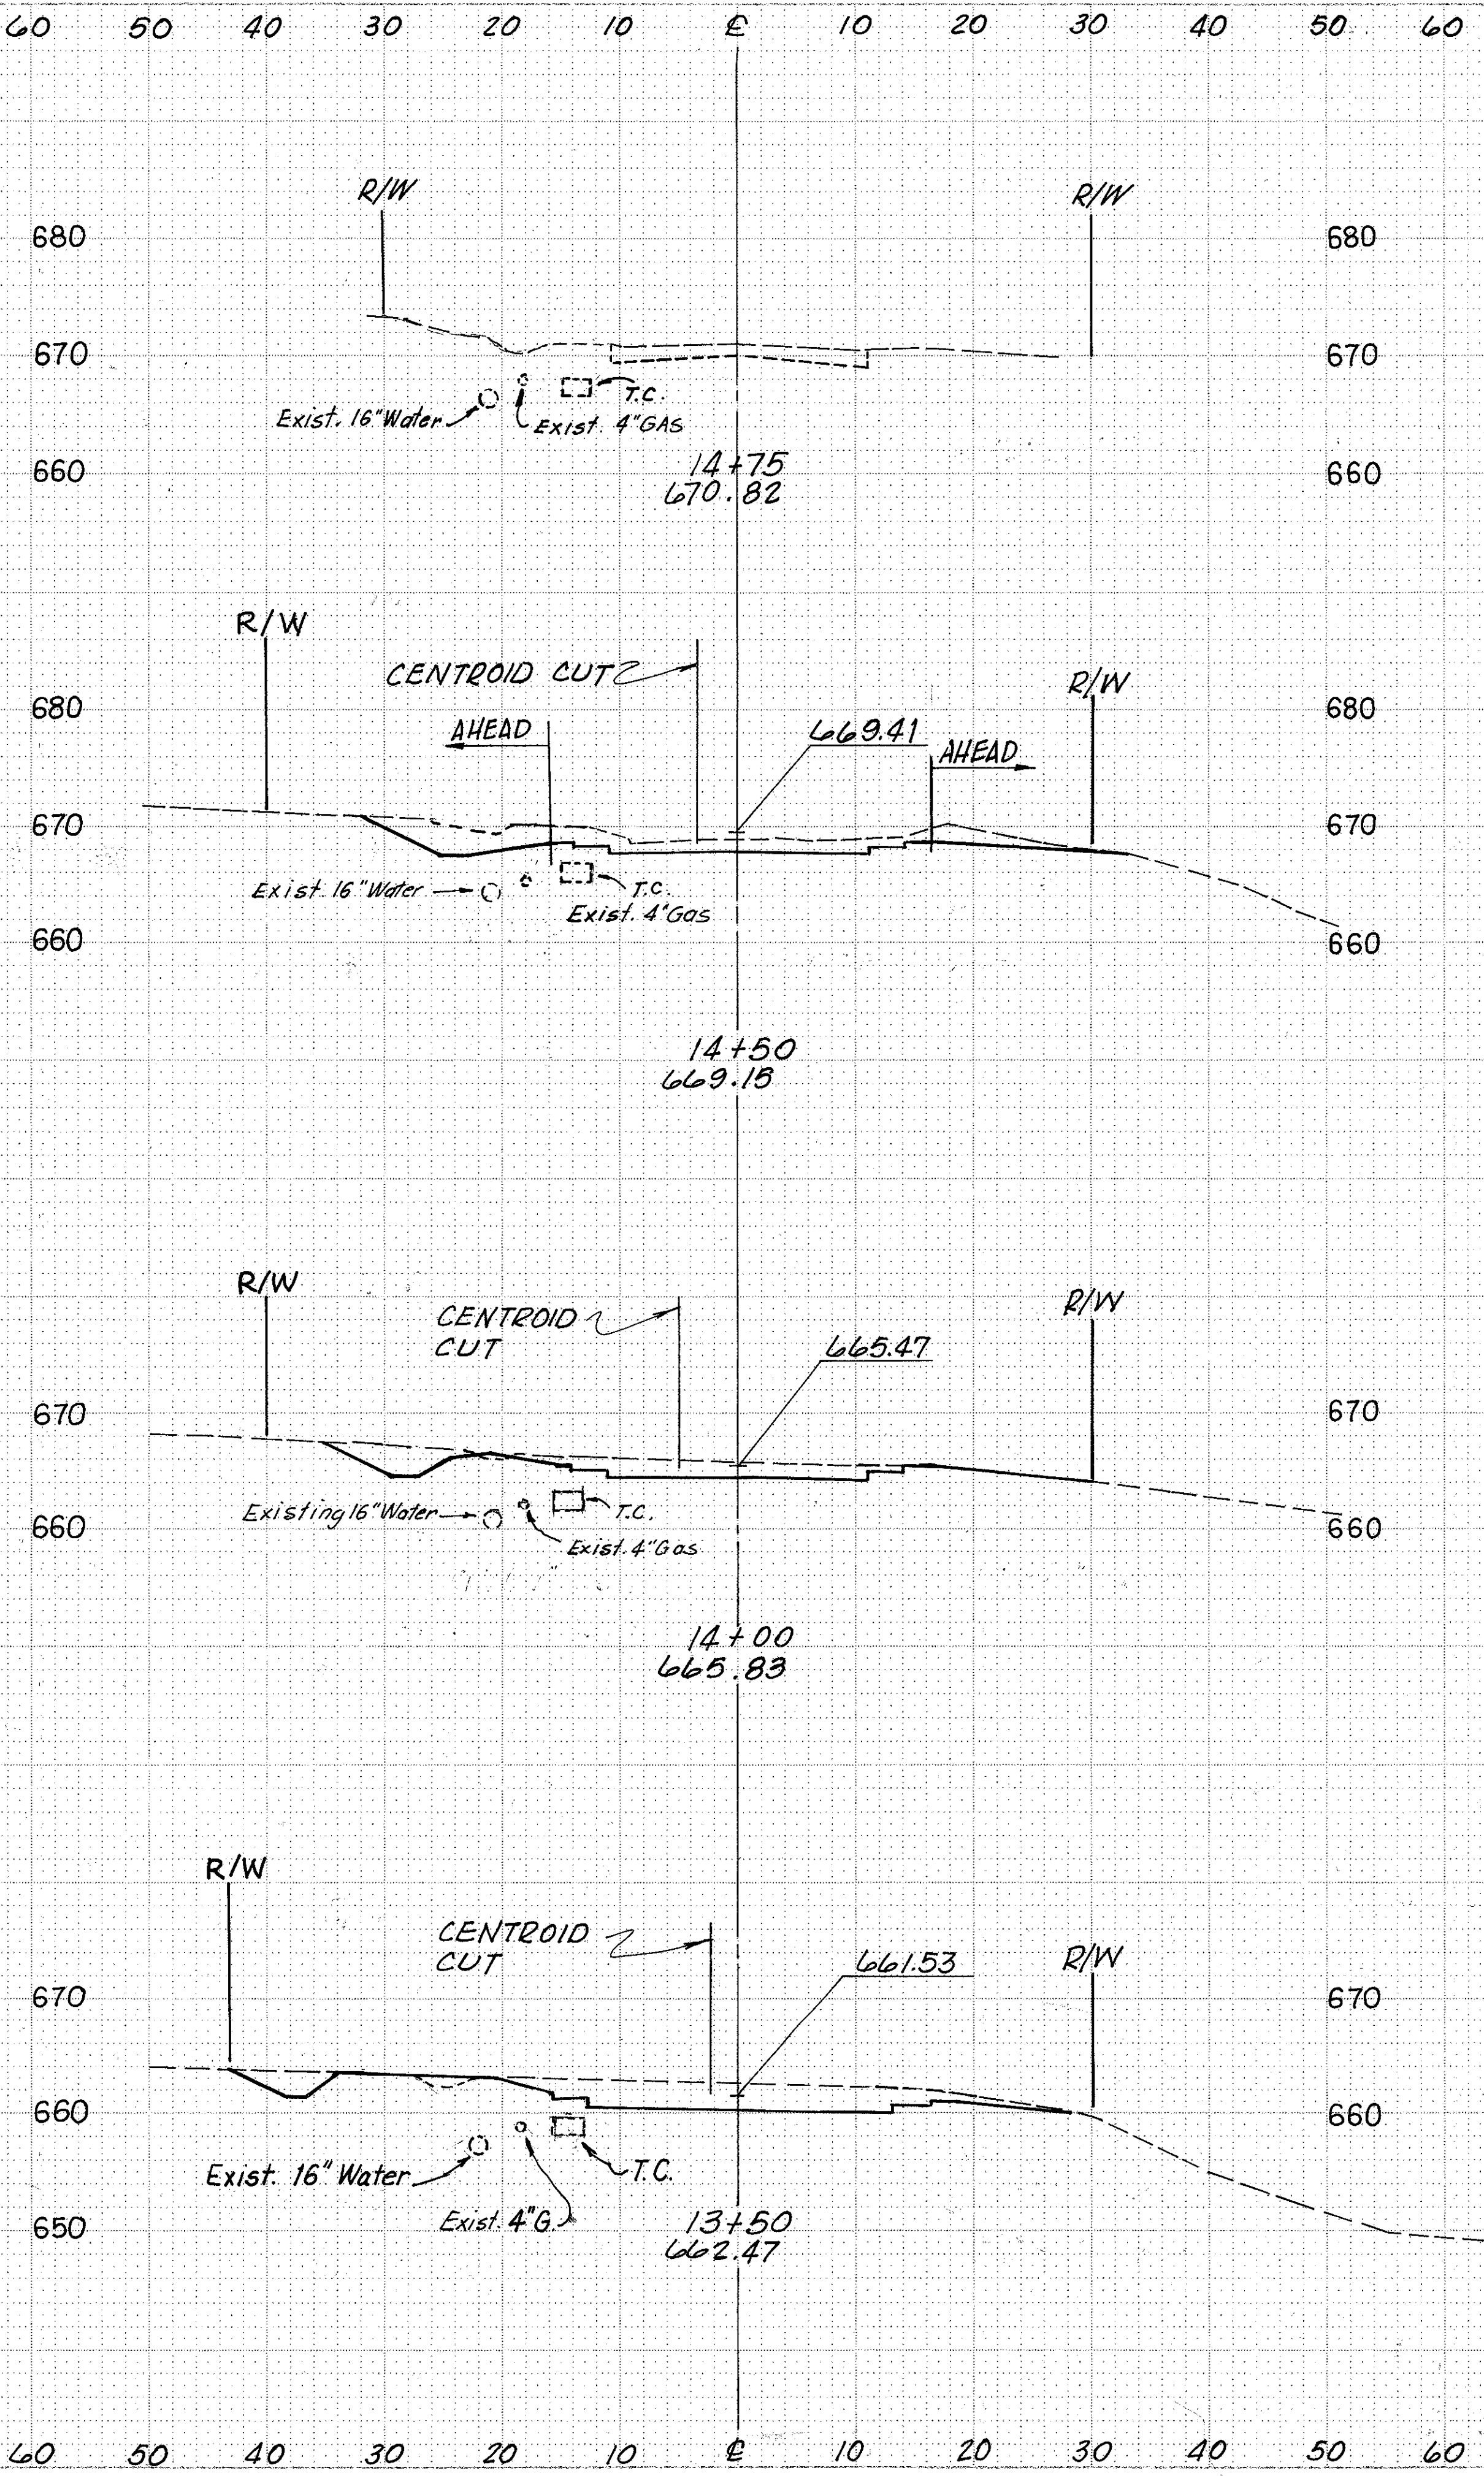

END AREA	CU. YDS.	
	CUT	FILL
0	0	
84	0	
91	0	
129	0	
70	0	
137	0	
100	0	

NO CORRECTION

NO CORRECTION

NO CORRECTION