

90 80 70 60 50 40 30 20 10 0 10 20 30 40 50 60

F.H.W.A REGION	STATE	PROJECT
5	OHIO	

31
86

LAKE COUNTY
LAK-20-17.14


SUB-SUMMARIES
SEEDING 1395 SQ. YDS.
CUT 417 CU. YDS.
FILL 722 CU. YDS.

5+25 CUT OR FILL = 0

SEEDING	LIN. FT.	SQ. YDS.
	40	(5+25)
	152	
	69	
	398	
	74	
	417	
	76	
	428	
	78	

FINAL SURVEY PLANT
DATE: 1-1-54
BY: [Signature]
CHECKED: [Signature]
APPROVED: [Signature]

ORIGINAL SURVEY PLANT
DATE: 1-1-54
BY: [Signature]
CHECKED: [Signature]
APPROVED: [Signature]

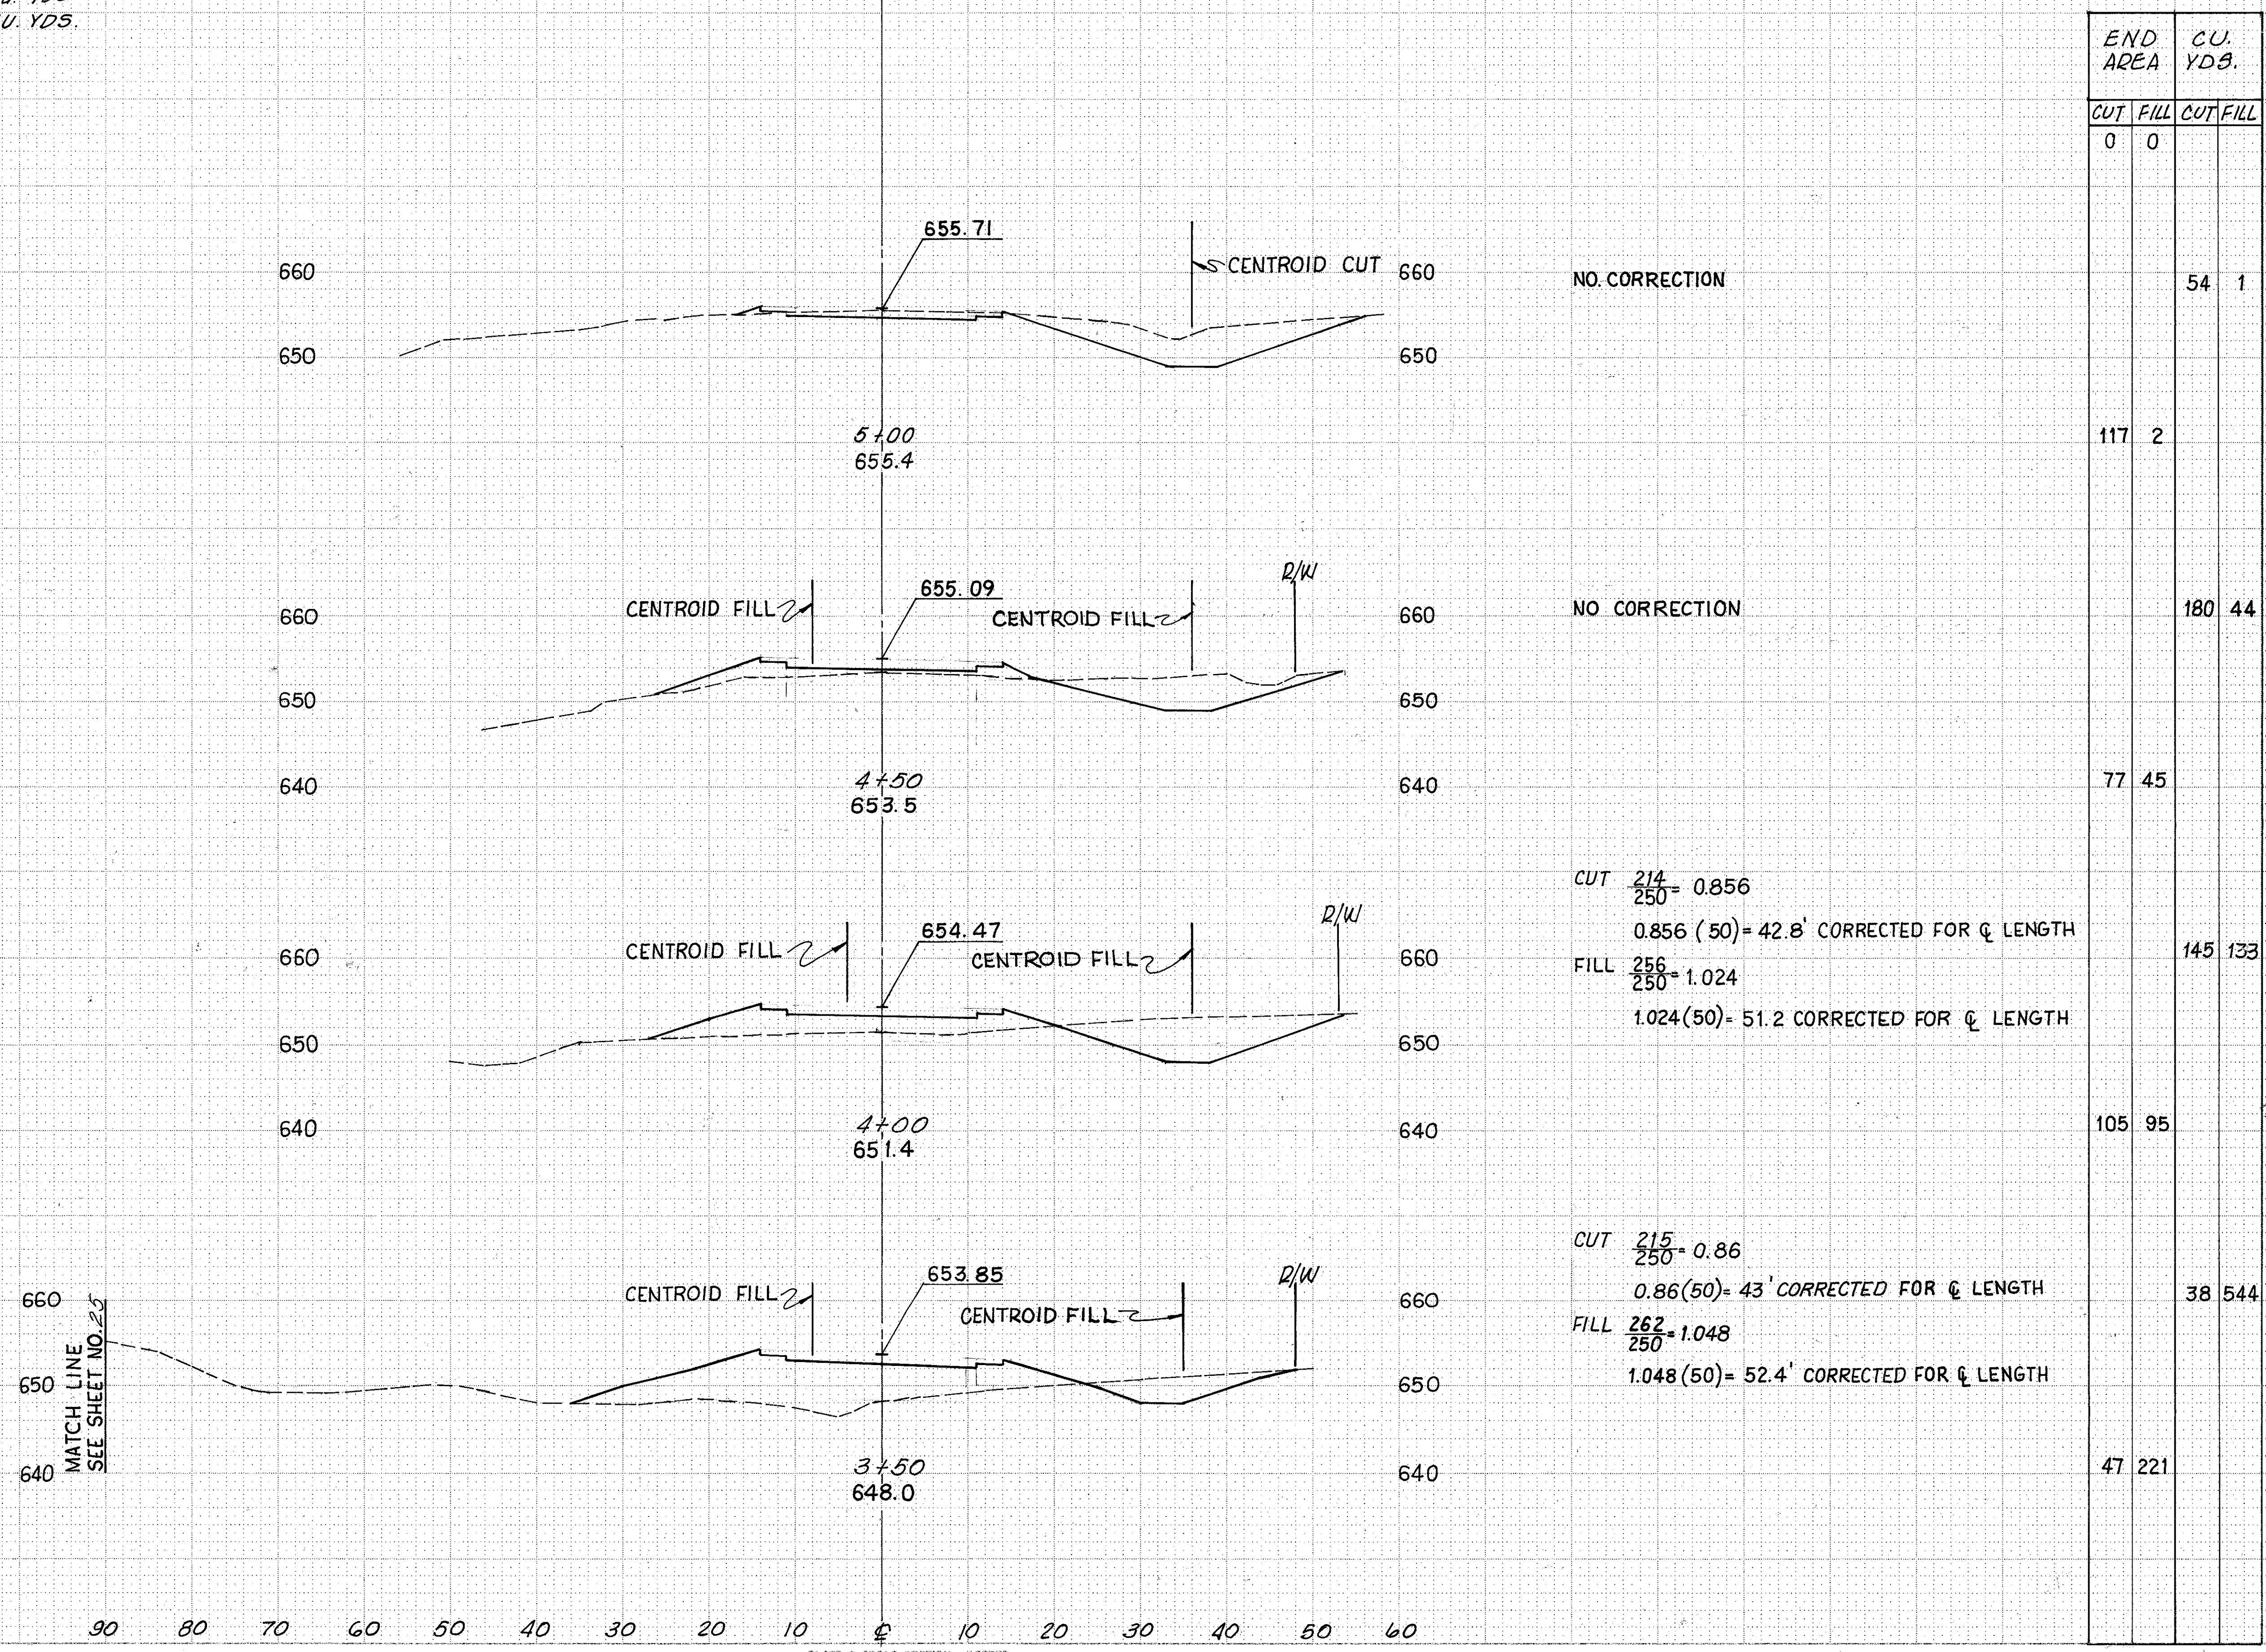

NO CORRECTION

NO CORRECTION

CUT $\frac{214}{250} = 0.856$
 $0.856(50) = 42.8'$ CORRECTED FOR Q LENGTH
 FILL $\frac{256}{250} = 1.024$
 $1.024(50) = 51.2$ CORRECTED FOR Q LENGTH

CUT $\frac{215}{250} = 0.86$
 $0.86(50) = 43'$ CORRECTED FOR Q LENGTH
 FILL $\frac{262}{250} = 1.048$
 $1.048(50) = 52.4'$ CORRECTED FOR Q LENGTH

END AREA	CUT	FILL	CUT	FILL
0	0	0		
54		1		
117		2		
180		44		
77		45		
105		95		
38		544		
47		221		