

120 110 100 90 80 70 60 50 40 30 20 10 0 10 20 30 40 50 60 70


F.H.W.A. REGION	STATE	PROJECT
5	OHIO	

33  
34  
86

LAKE COUNTY  
LAK-20-17.14

DATE	
BY	
NO. OF SHEETS	
TOTAL SHEETS	
DATE	
BY	
NO. OF SHEETS	
TOTAL SHEETS	

DATE	
BY	
NO. OF SHEETS	
TOTAL SHEETS	
DATE	
BY	
NO. OF SHEETS	
TOTAL SHEETS	

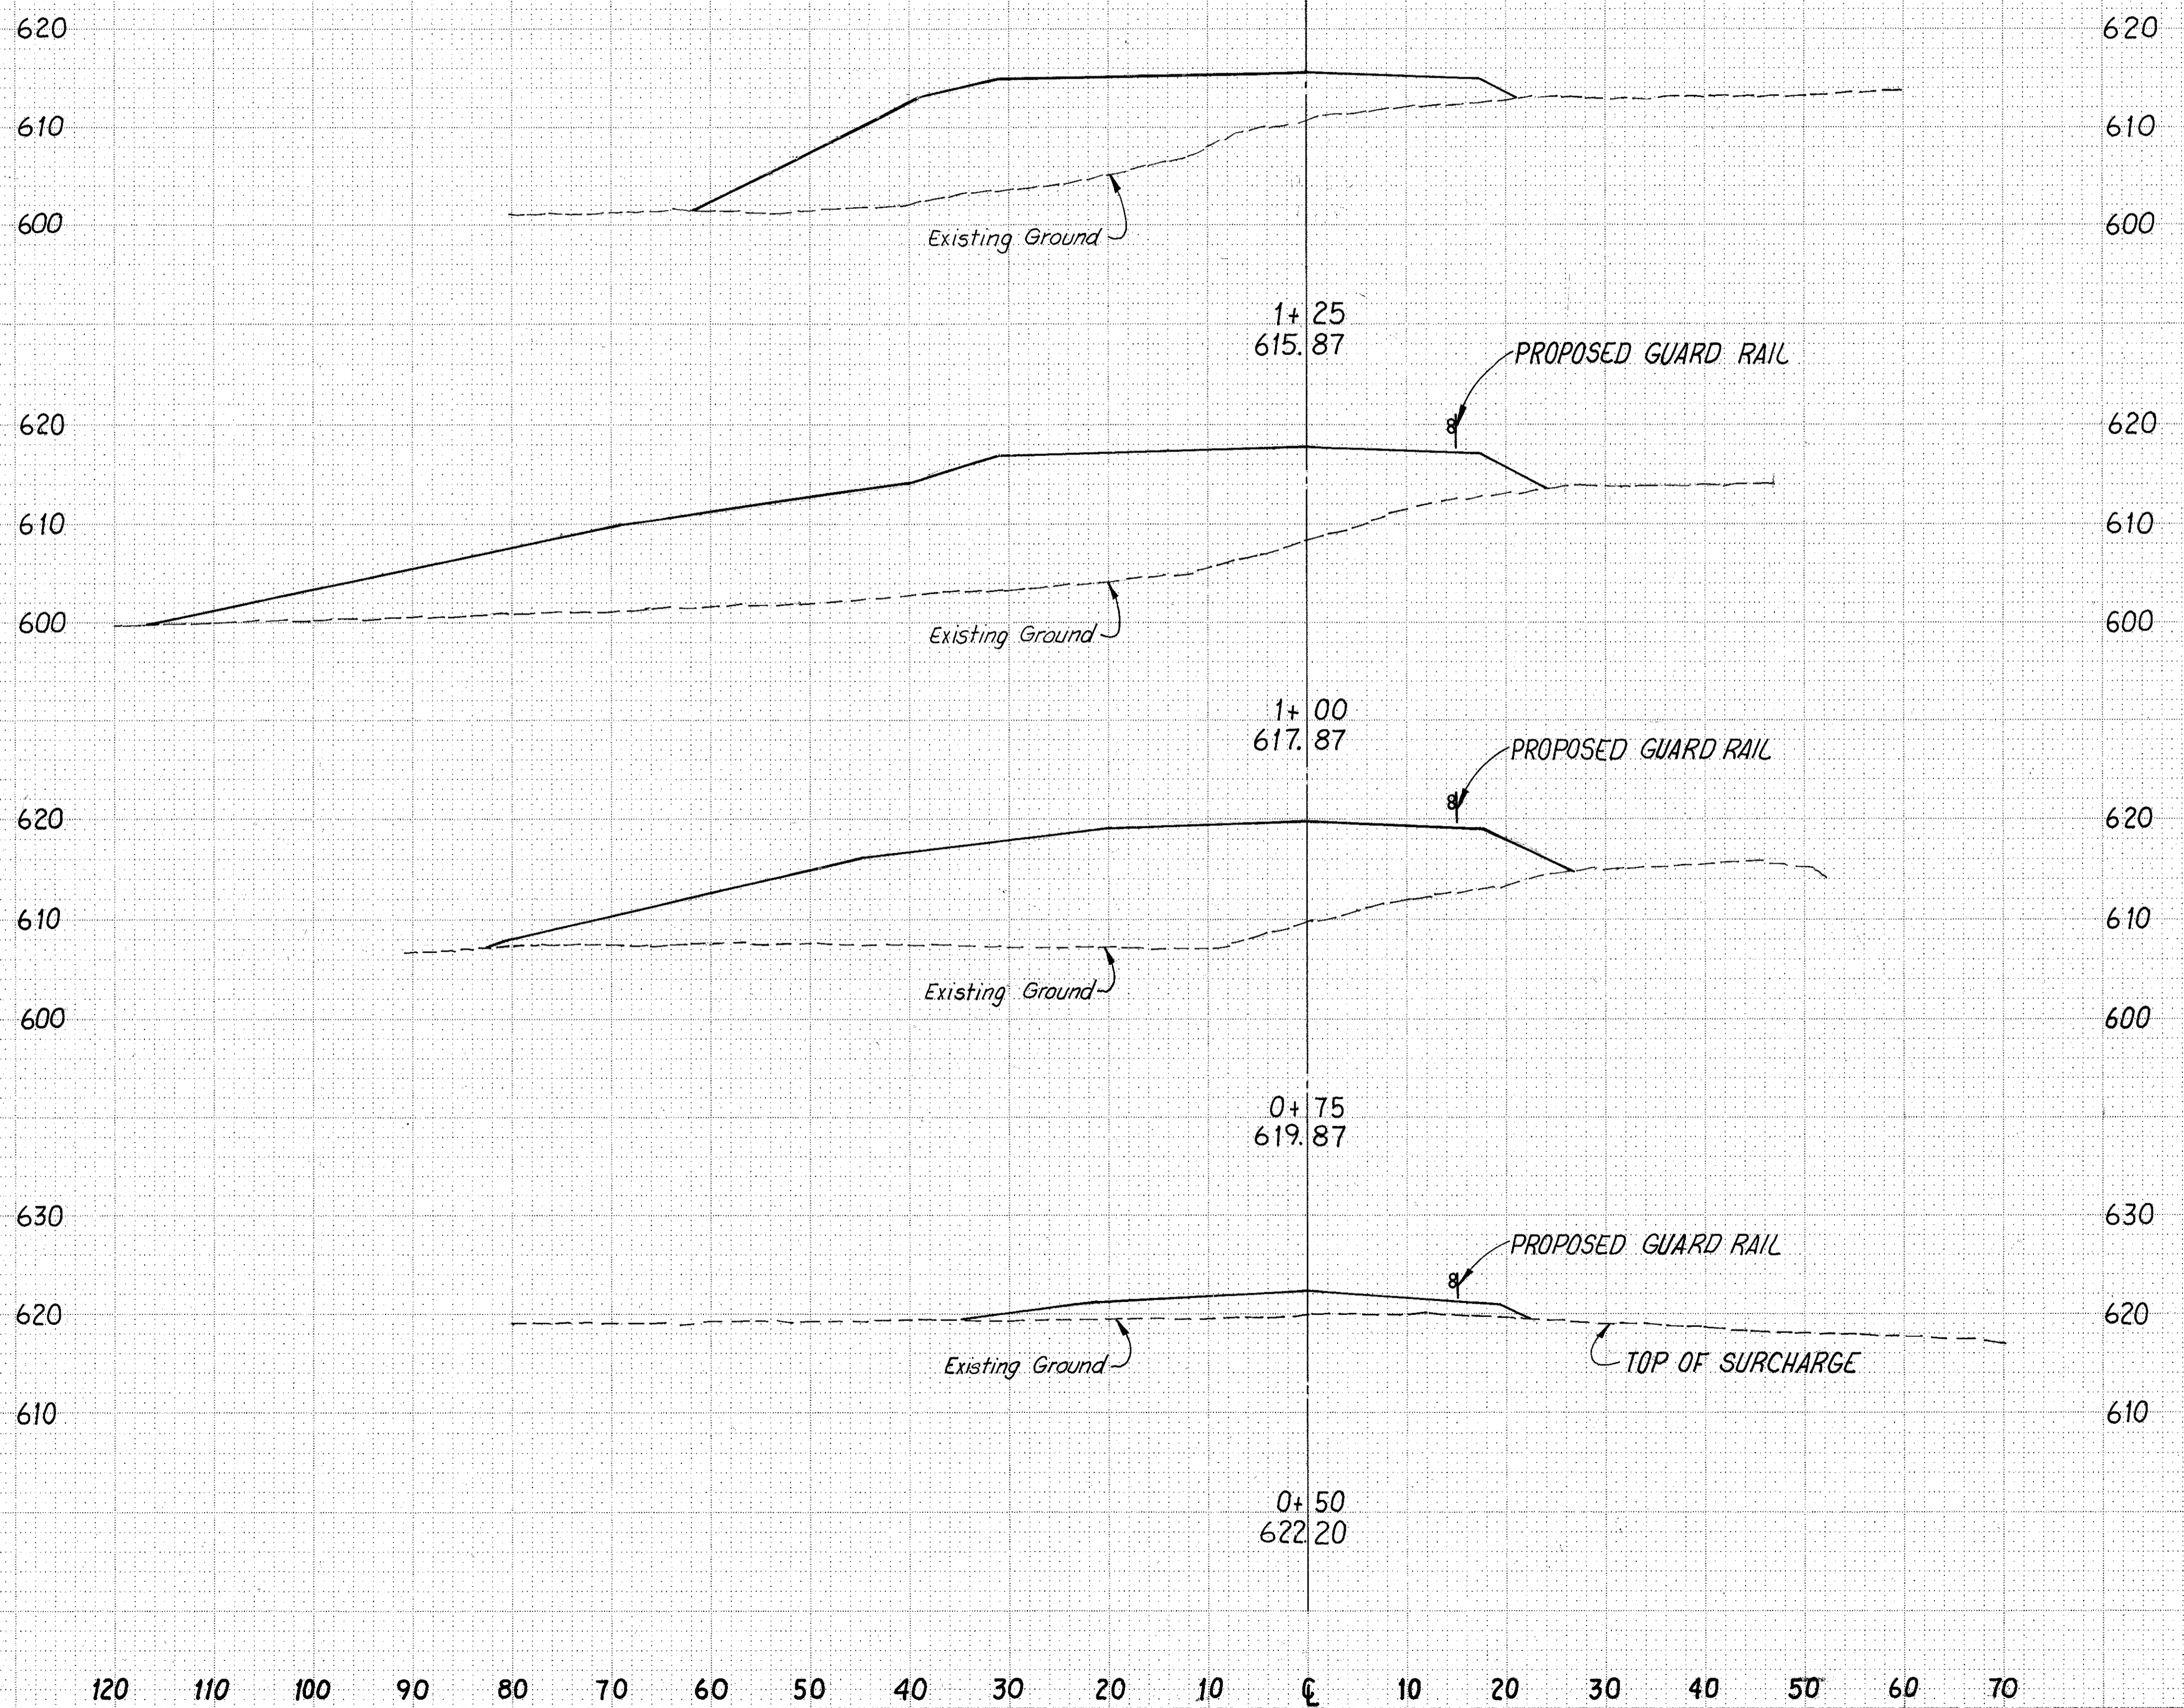

END AREA		CU. YDS.	
CUT	FILL	CUT	FILL
0	564		
		0	786
0	1133		
		0	903
0	817		
		0	423
0	97		