

120 110 100 90 80 70 60 50 40 30 20 10 0 10 20 30 40 50 60 70


F.R.M.A. REGION	STATE	PROJECT
5	OHIO	

35
86

LAKE COUNTY
LAK-20-17, 14

DATE	BY
REVISIONS	
NO.	DESCRIPTION
FINAL SURVEY	
NOTE BOOK	
AREAS CHECKED	
NO.	

DATE	BY
REVISIONS	
NO.	DESCRIPTION
ORIGINAL SURVEY	
NOTE BOOK	
AREAS CHECKED	
NO.	

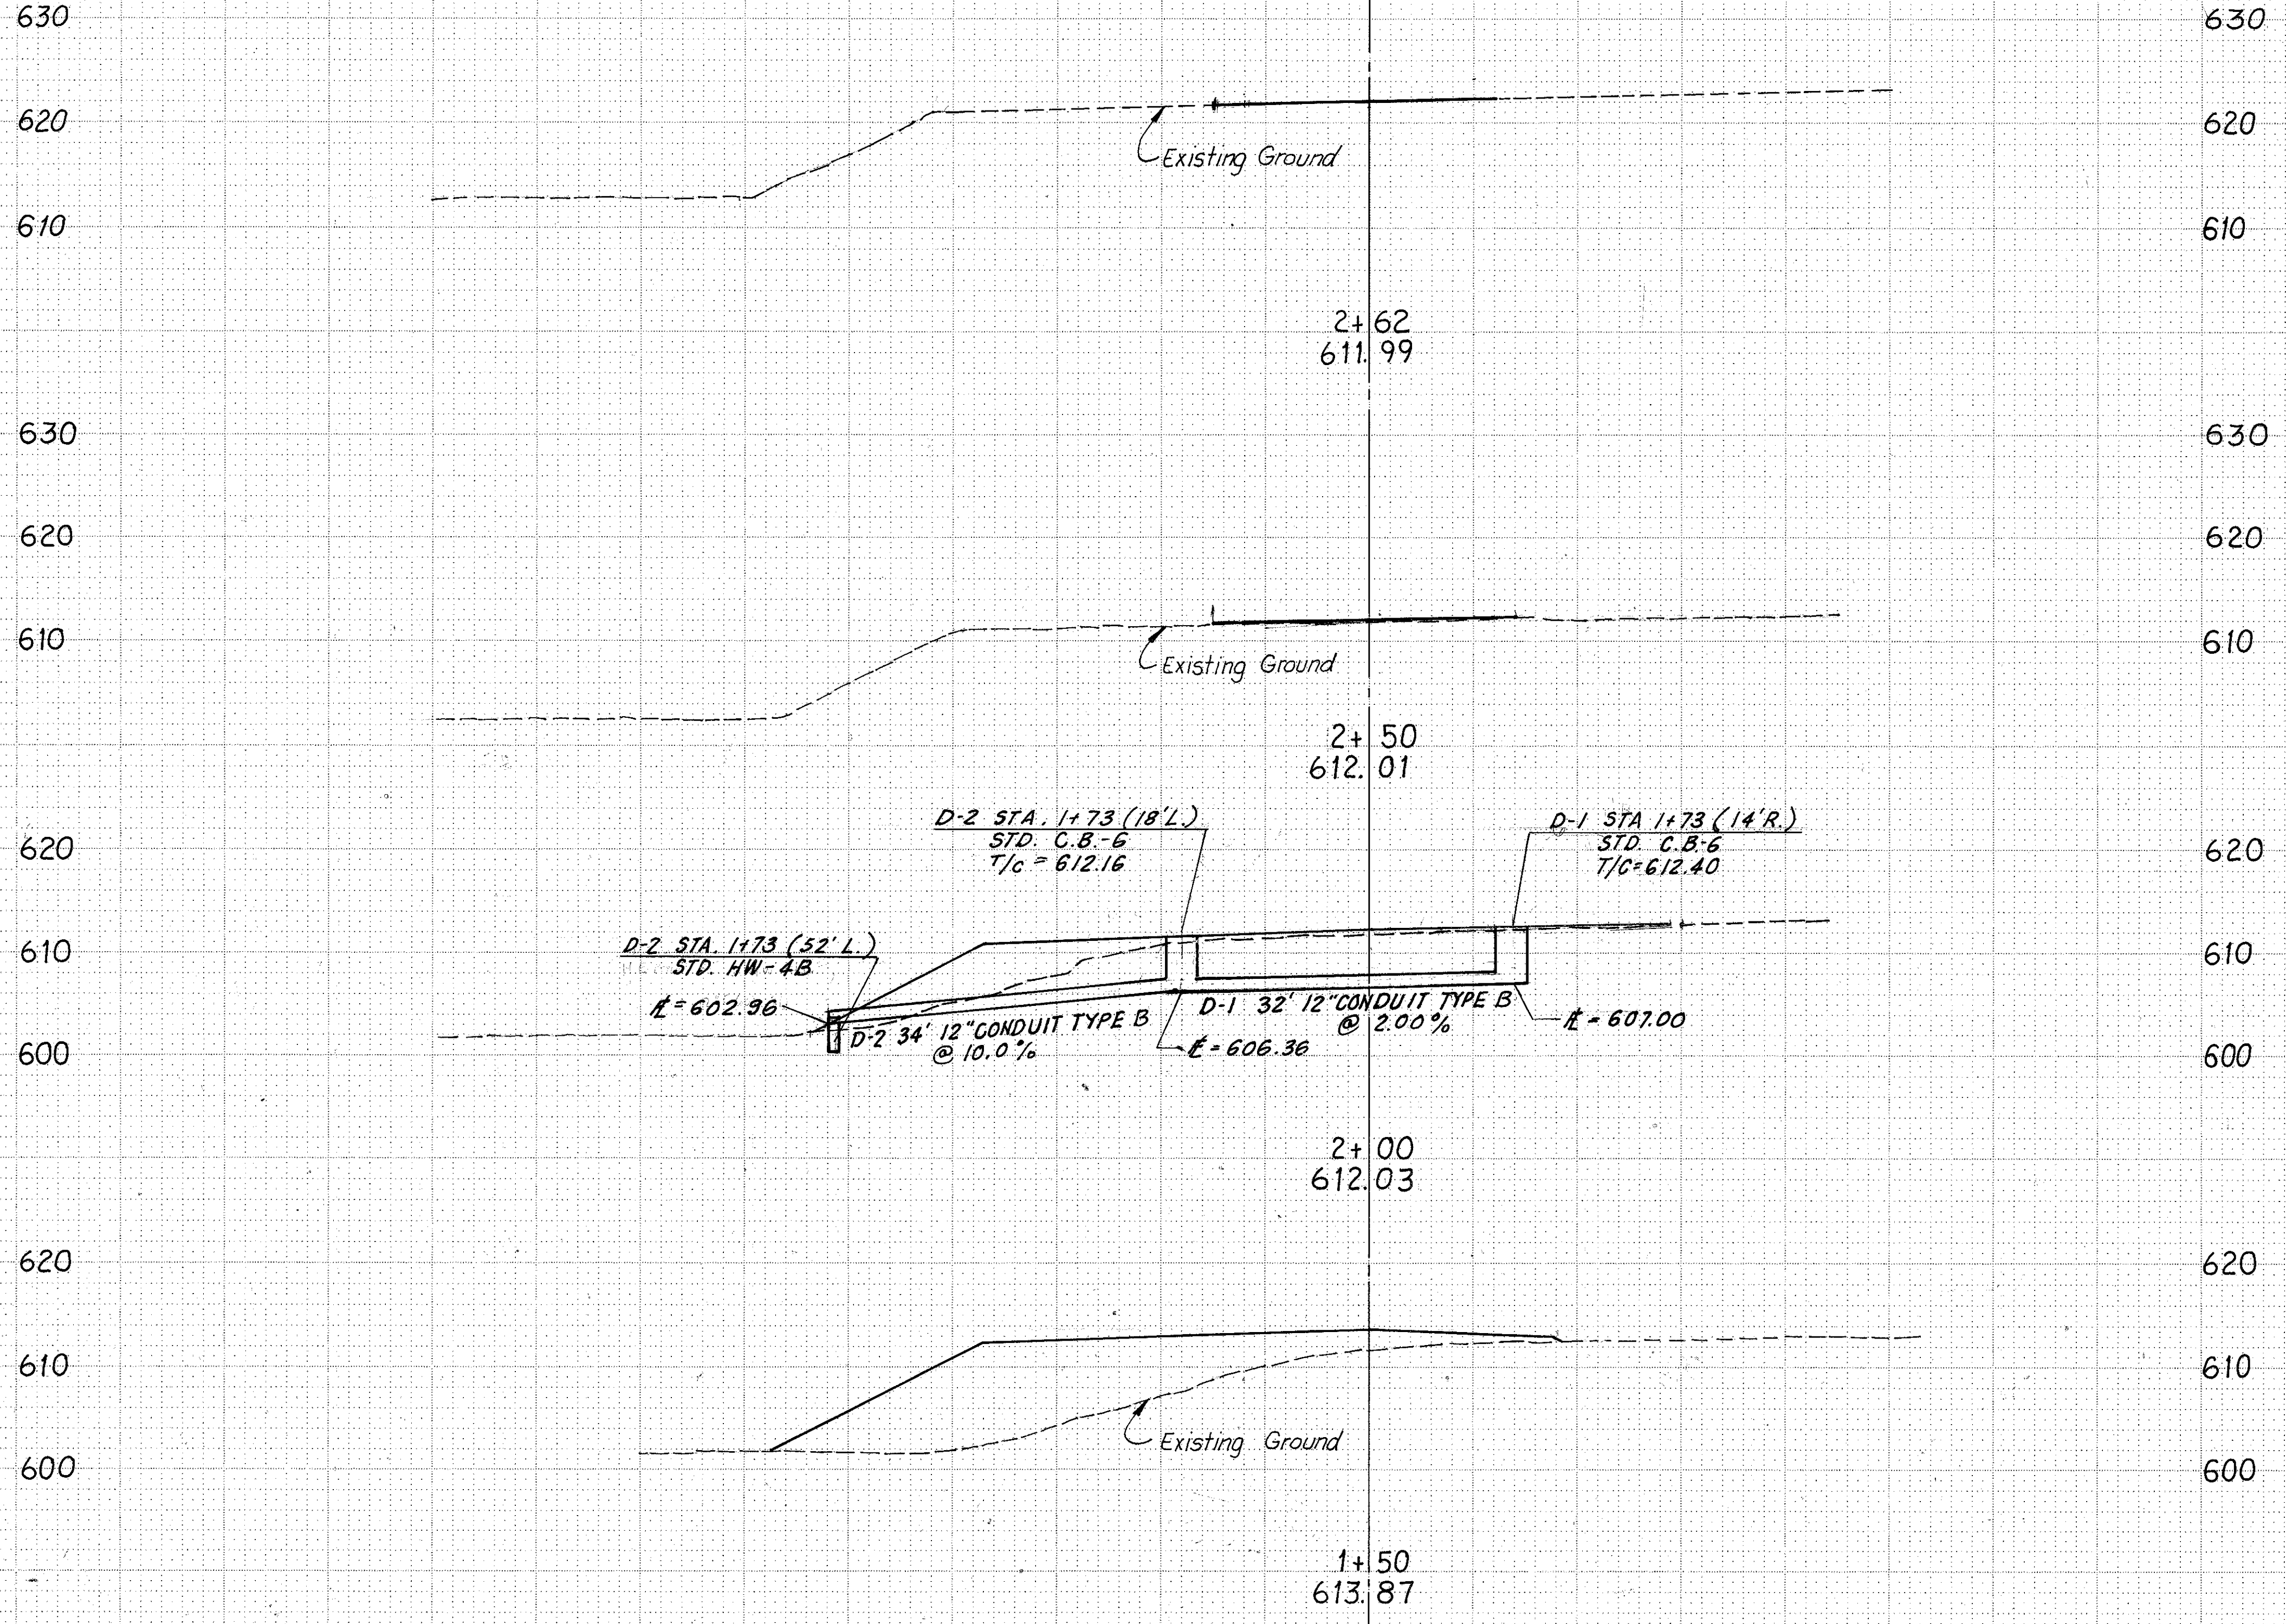

END AREA	CU. YDS.	
	CUT	FILL
0	0	
0	4	0 1
0	118	0 113
0	421	
0	337	
0	834	