


F.H.W.A. REGION	STATE	PROJECT
5	OHIO	

LAKE COUNTY
LAK-20-17.14

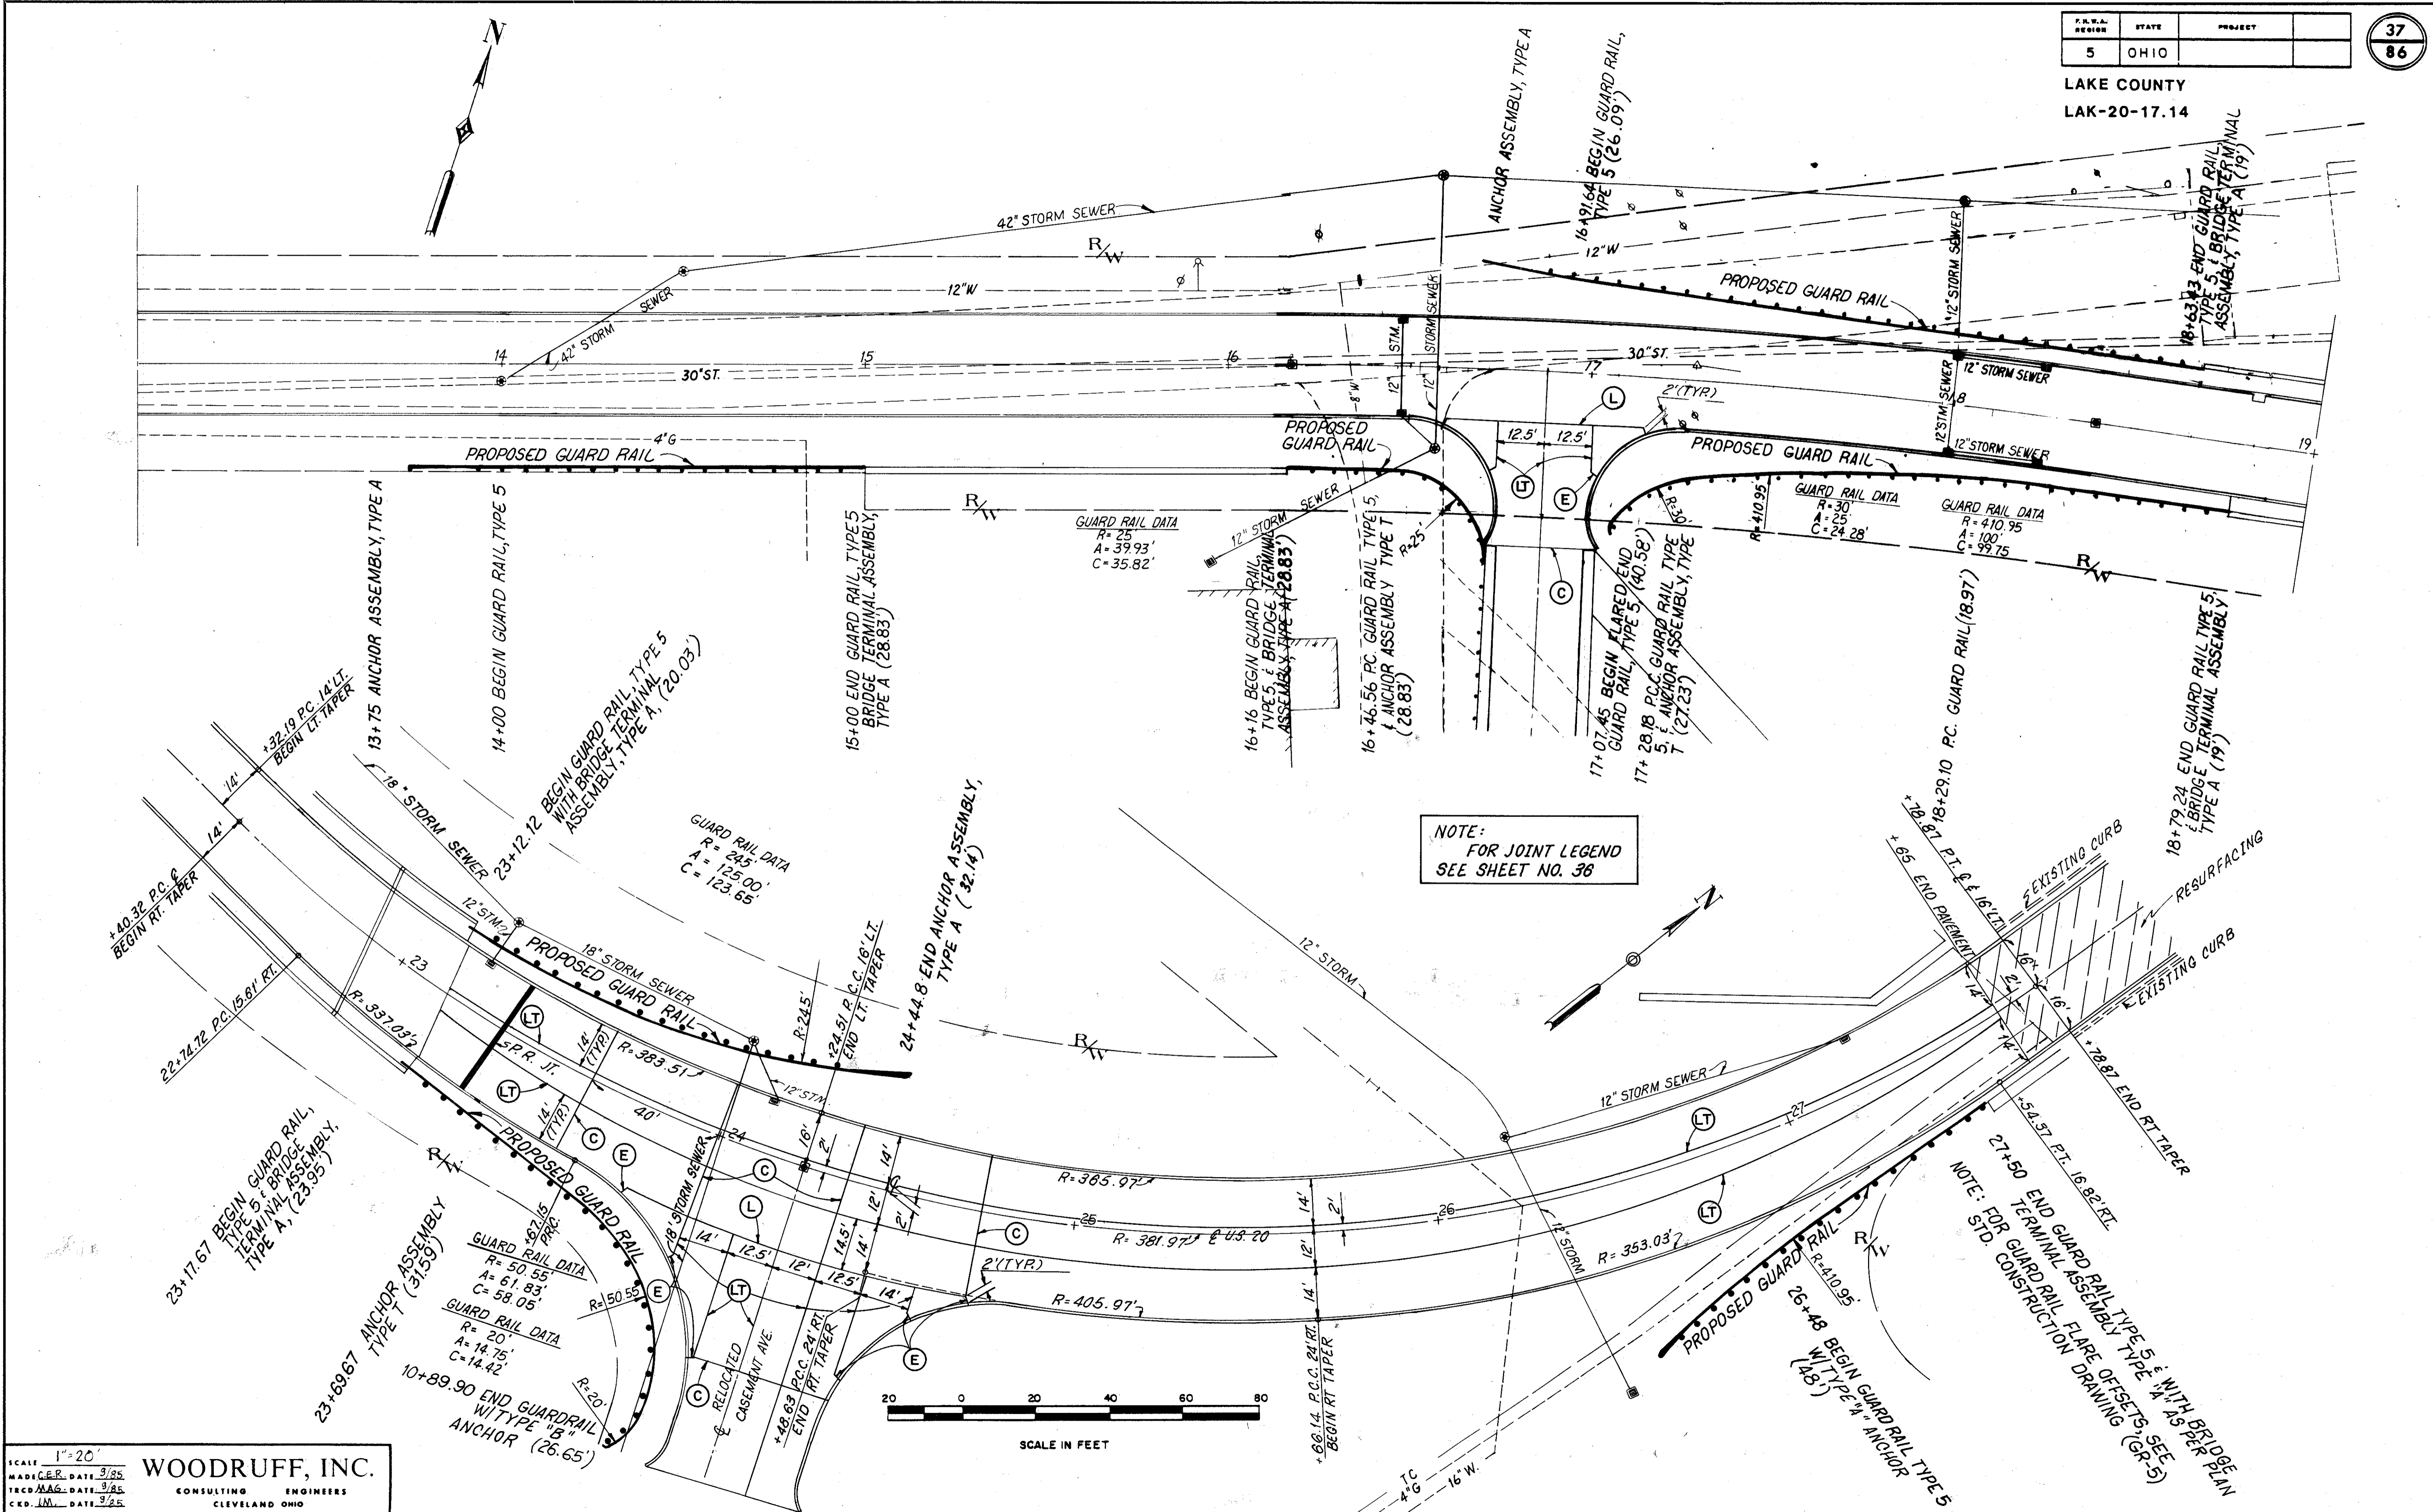

SCALE 1"=20'
MADE C.E.R. DATE 3/85
TRCD M.A.G. DATE 3/85
CKD J.M. DATE 3/85

WOODRUFF, INC.
CONSULTING ENGINEERS
CLEVELAND OHIO

U.S. 20 OVER GRAND RIVER